
Description of Plan Group:

Silver Street Upper and Lower Dams

Date of Plan: 1922

Date Plan Approved: 1922

Highway Book #: ch15

Highway Page #: 001

Commissioners Reference Book #: 18

Commissioners Reference Page #: 140



Public Notes:

See also: Dams (Monson) - "Silver Lake Dams - Upper & Lower" - D13023.

Plan Original Book and Page: ch15001

Name of specific Plan:

Silver Street Upper and Lower Dams



Category	Index
City/Town	Monson
Dam	Samuel Green Company Dam
Dam	Silver Street - Upper Dam
Streets	Silver Street


































































































Plan Original Book and Page: ch15002

Name of specific Plan:

Upper Dam - Silver Street Property



Category	Index
City/Town	Monson
Dam	Upper Dam - Silver Street
Streets	Silver Street

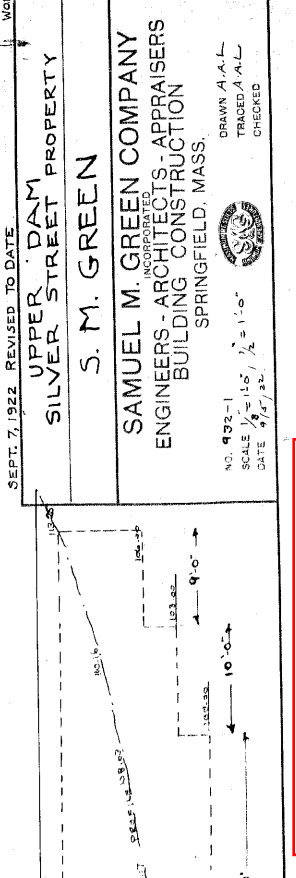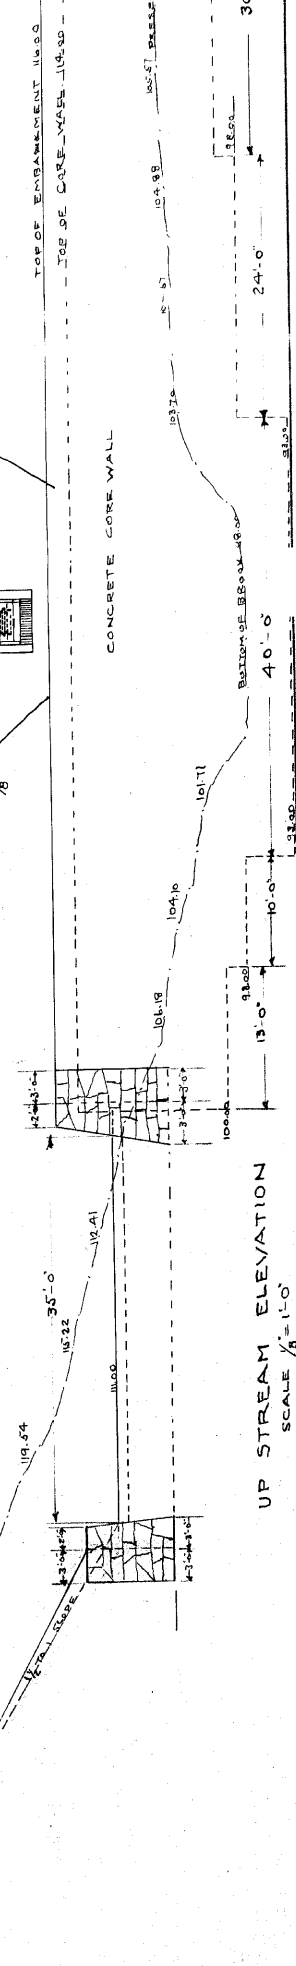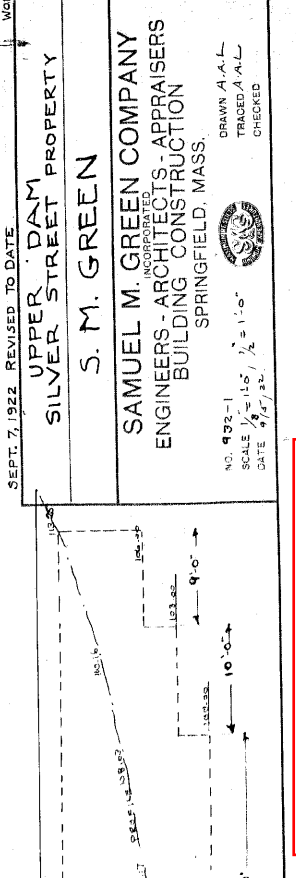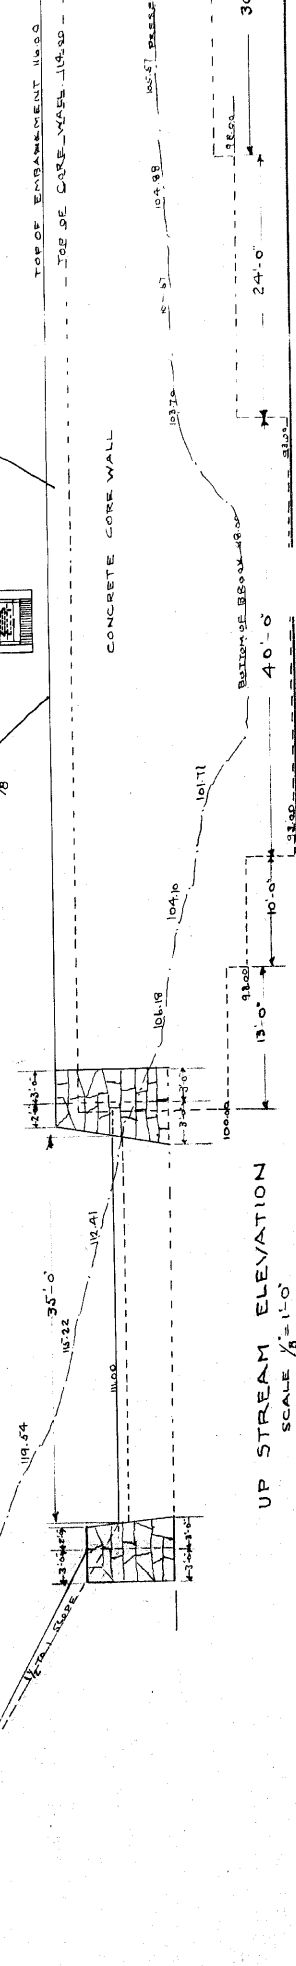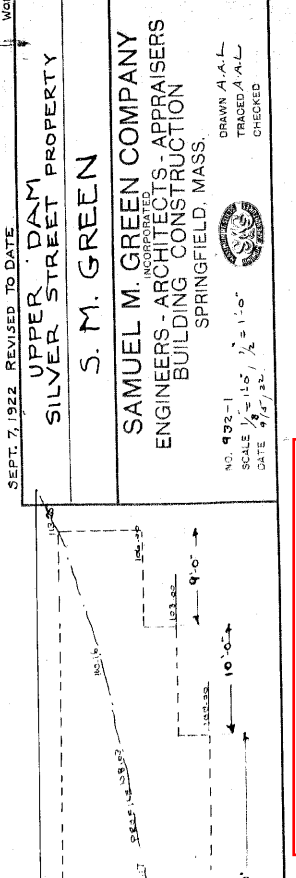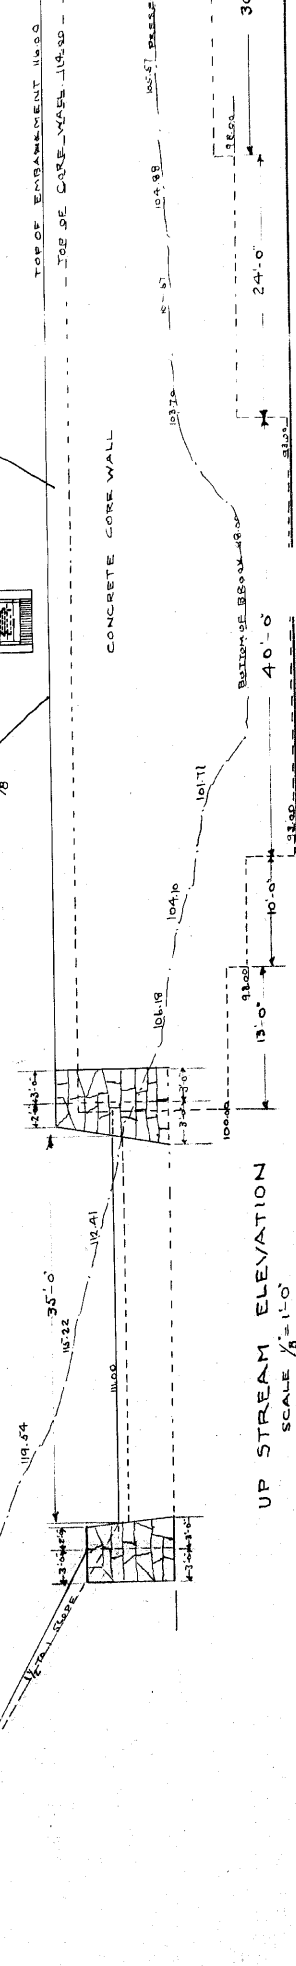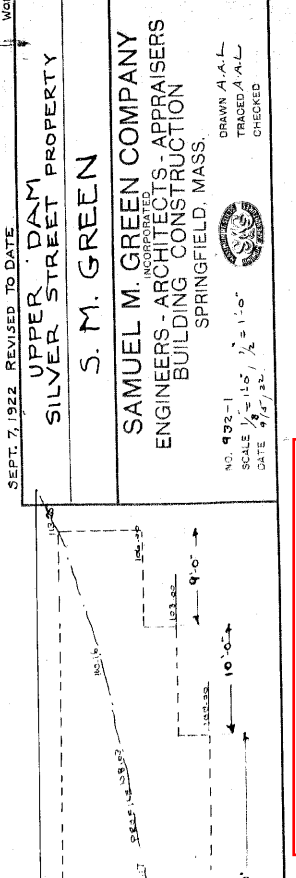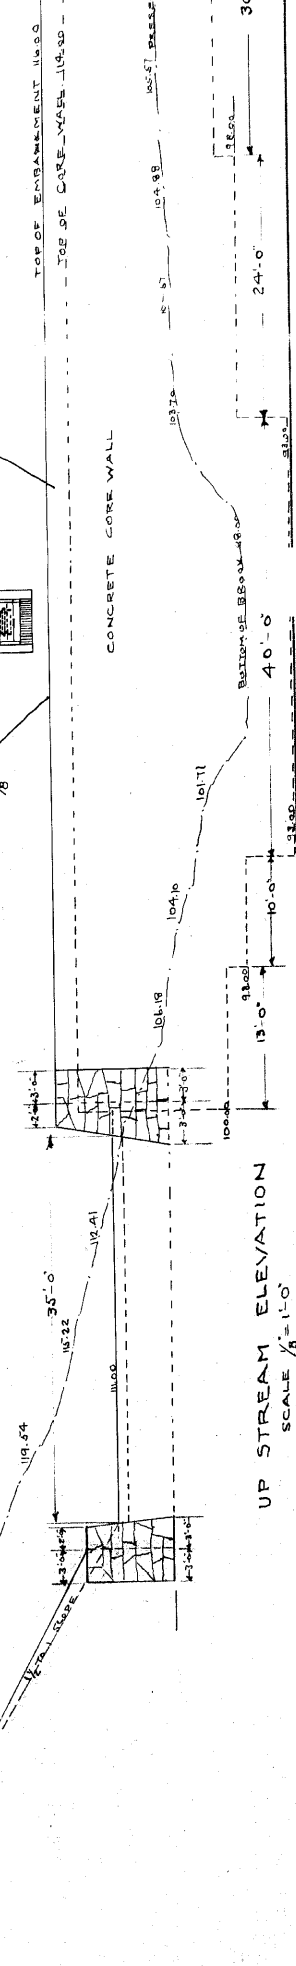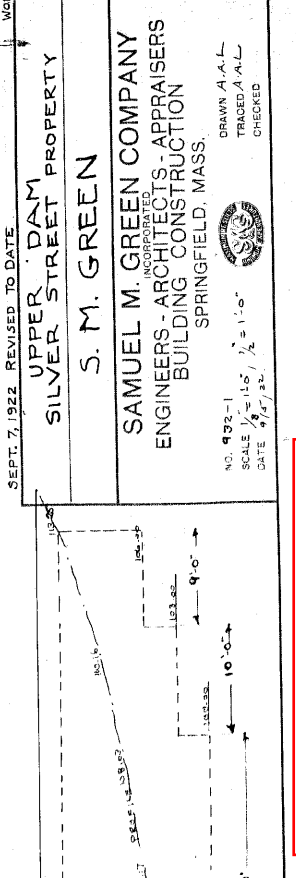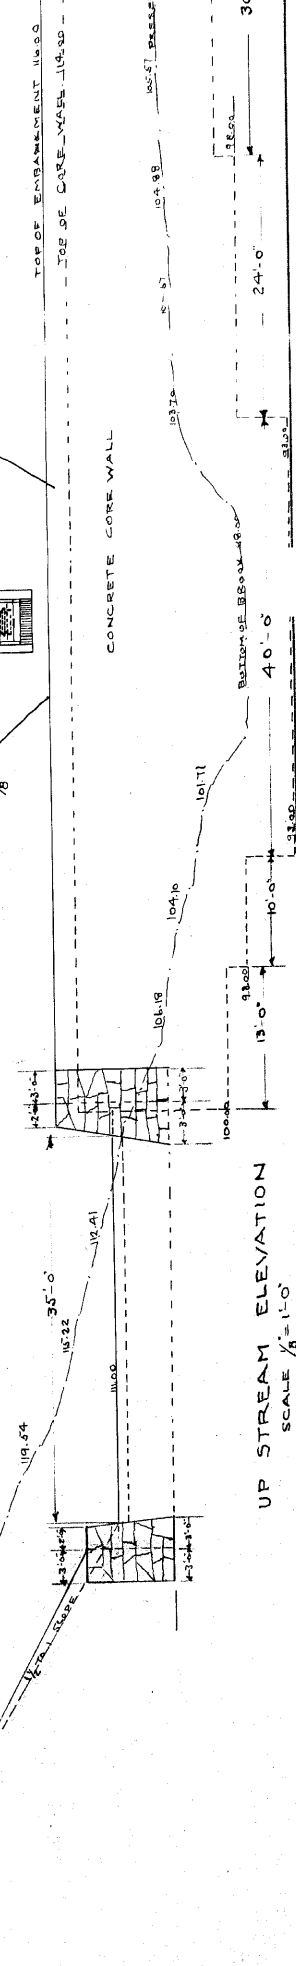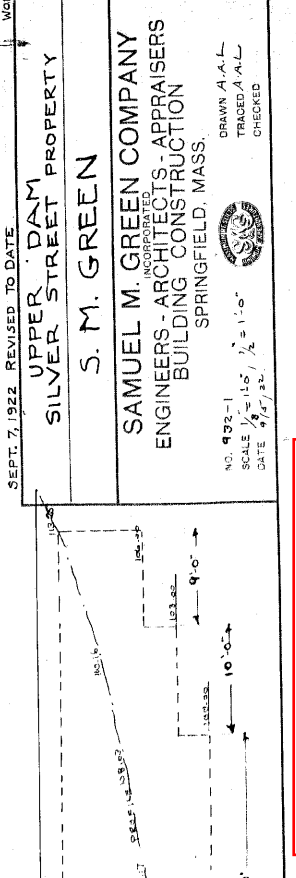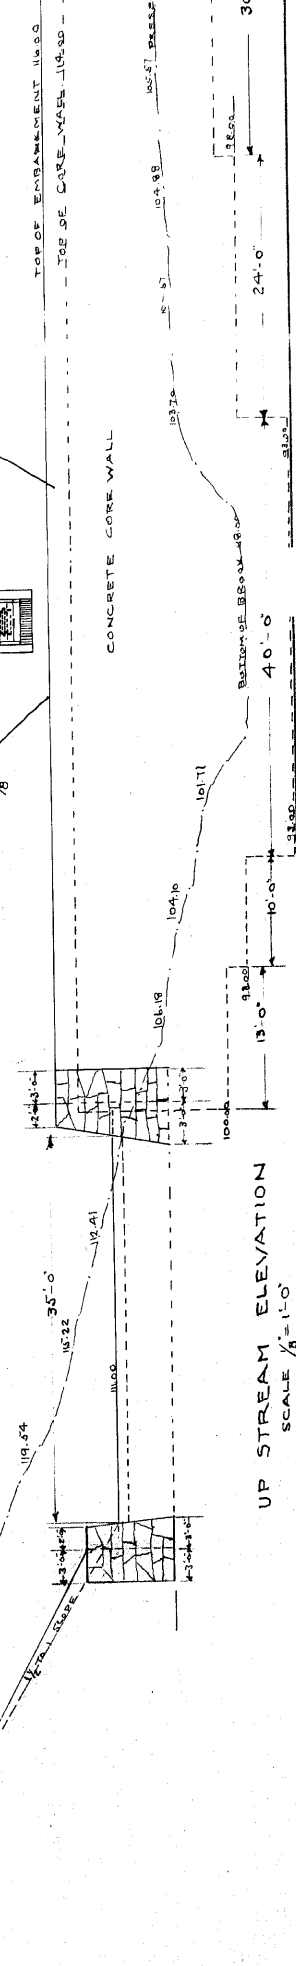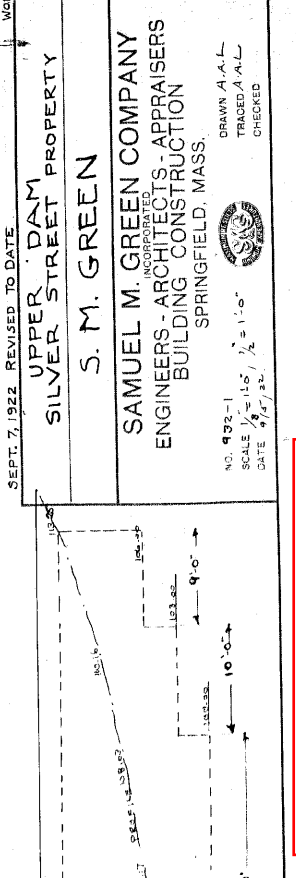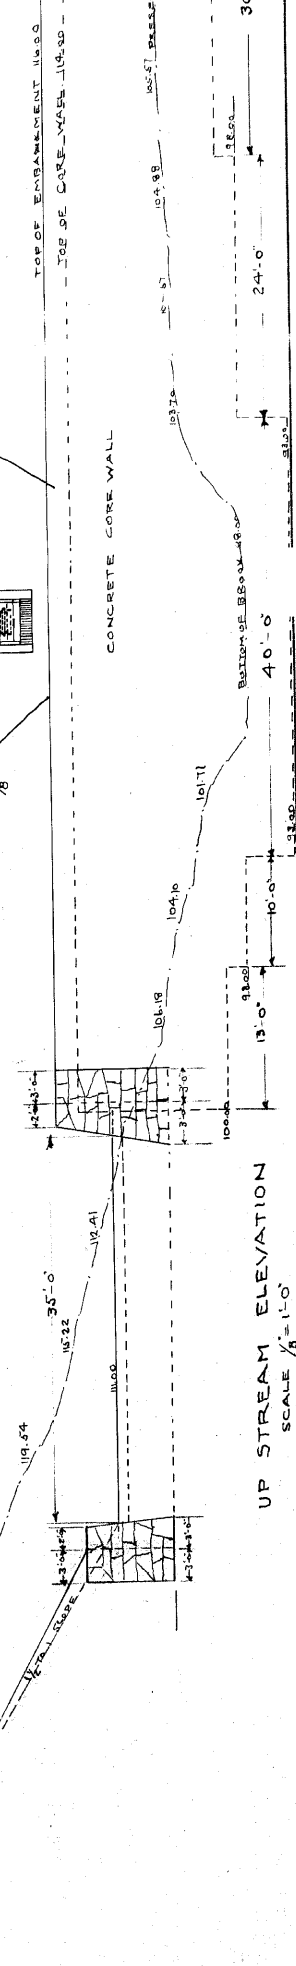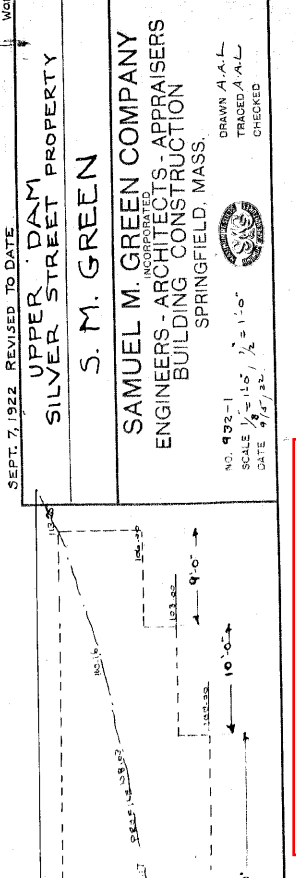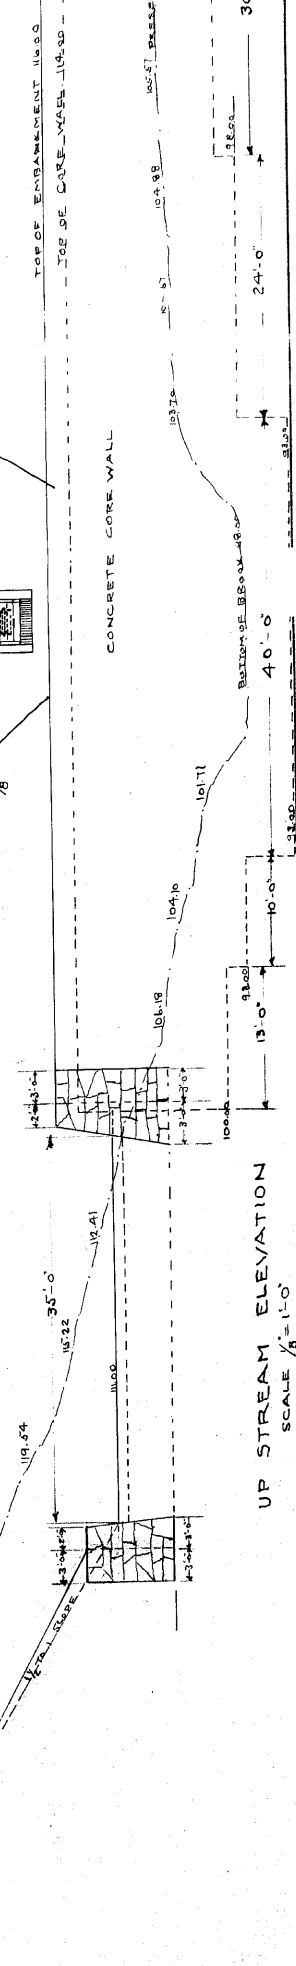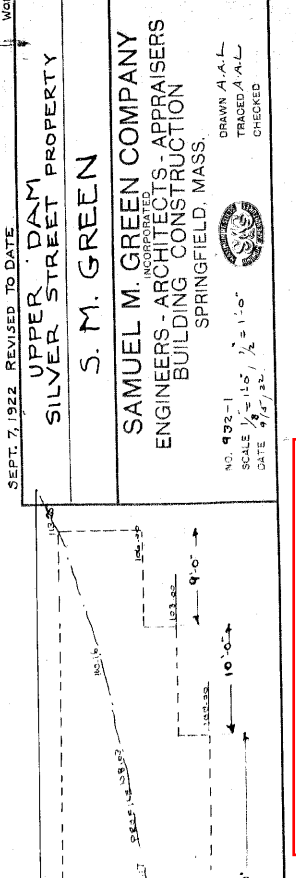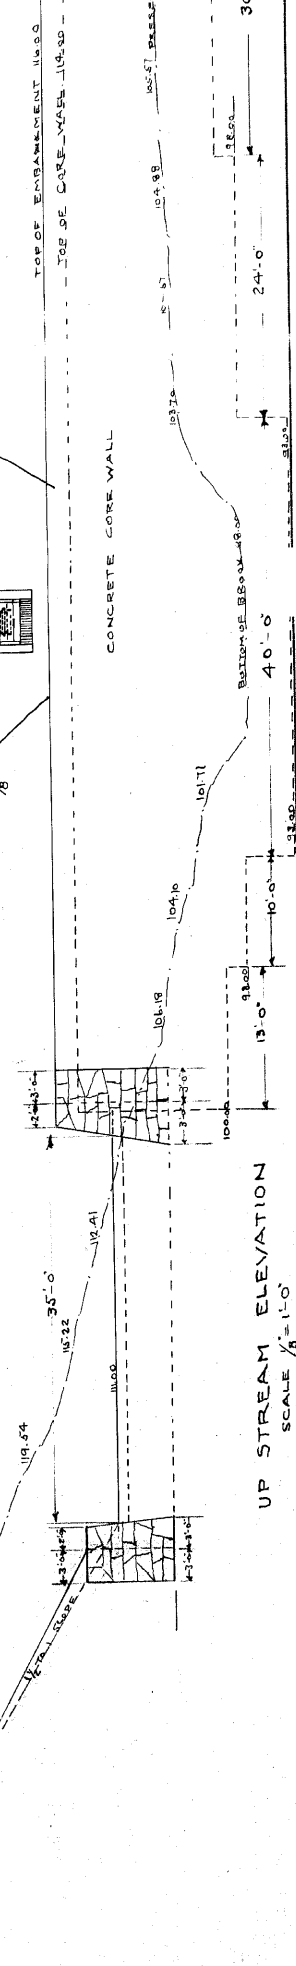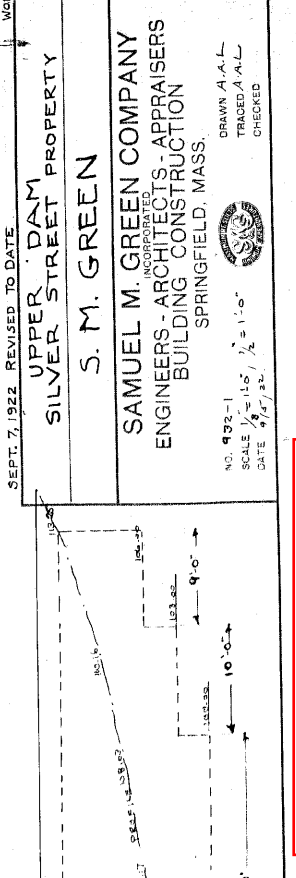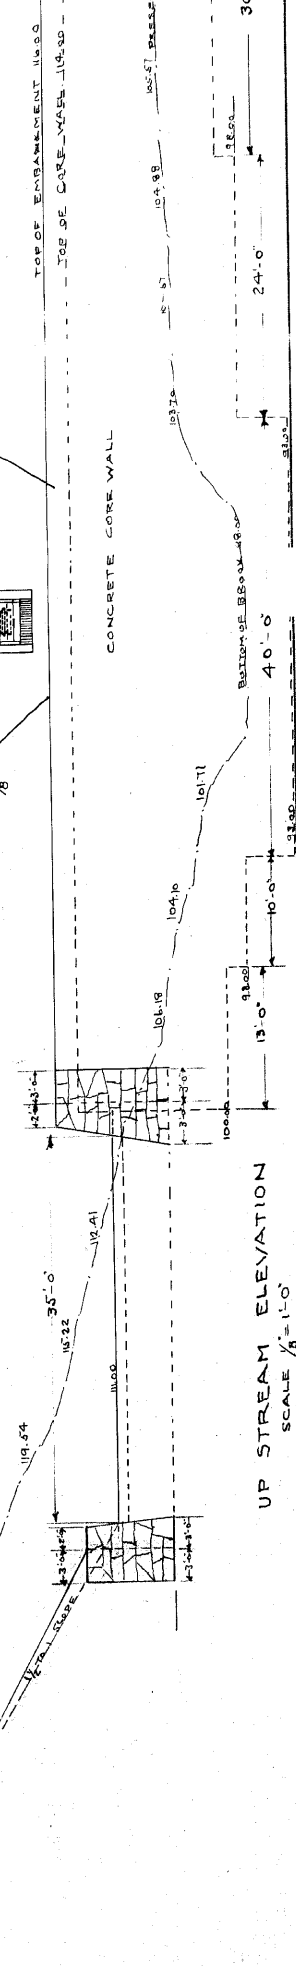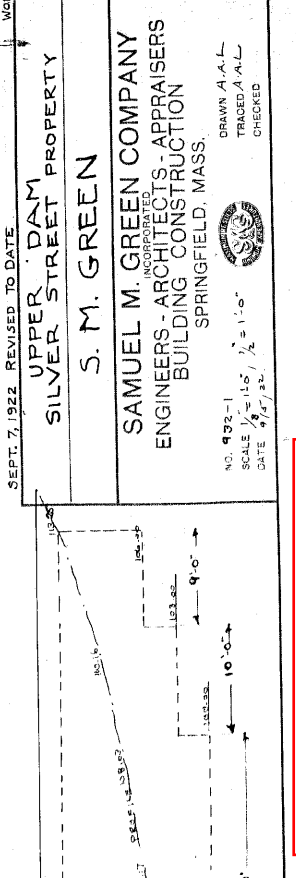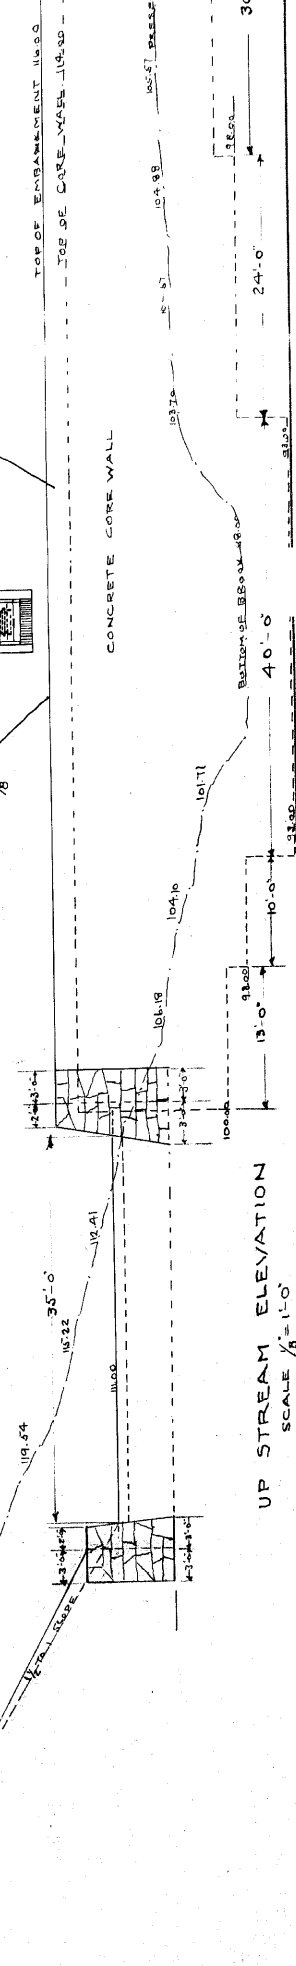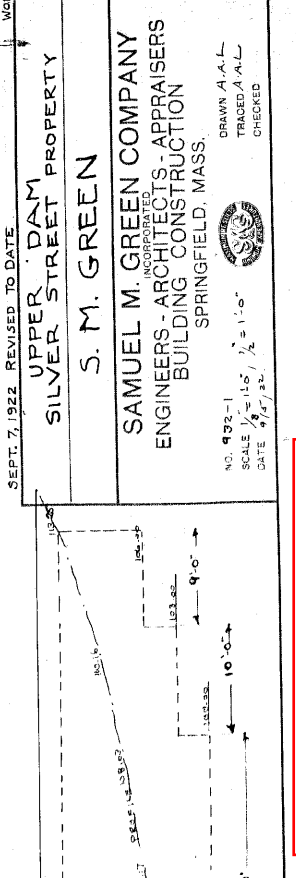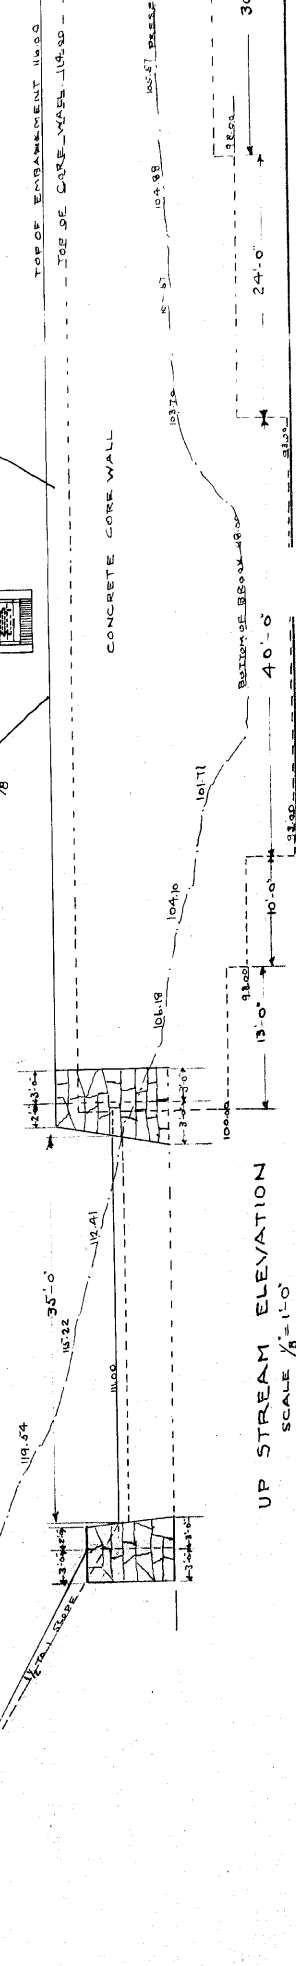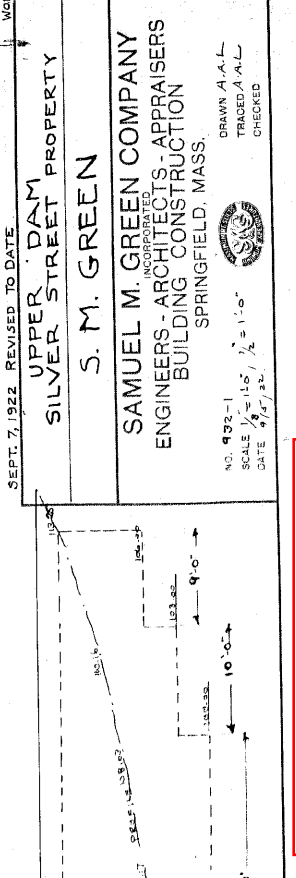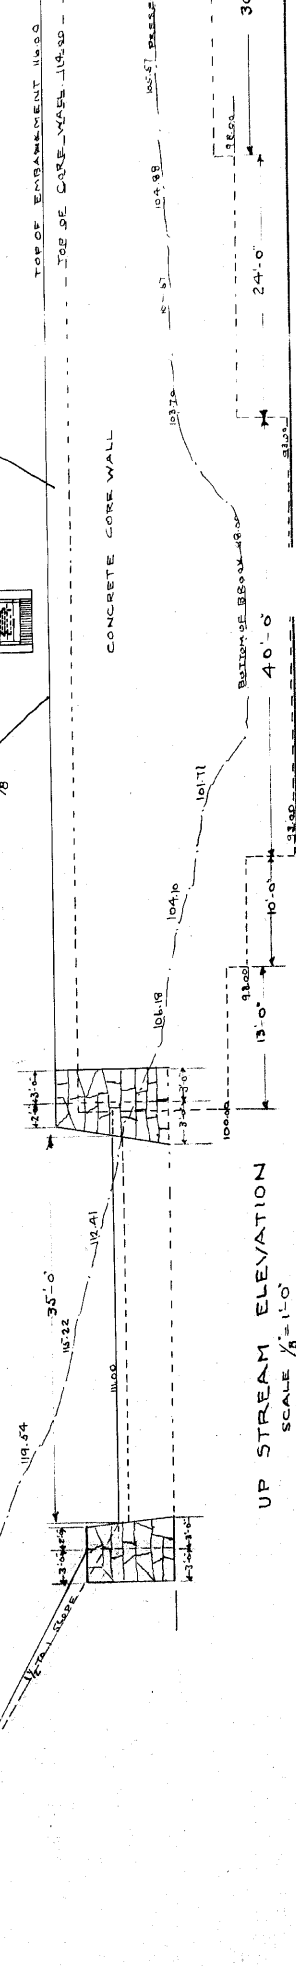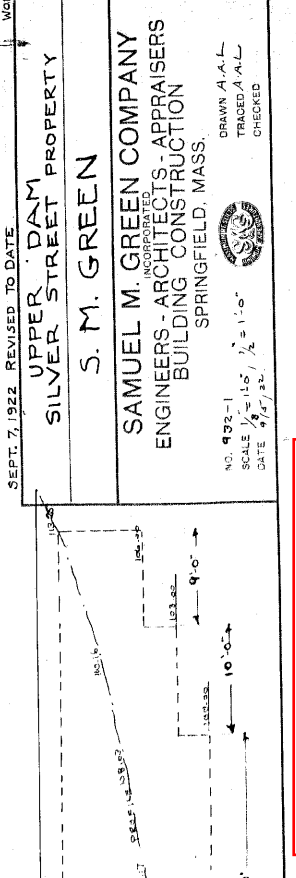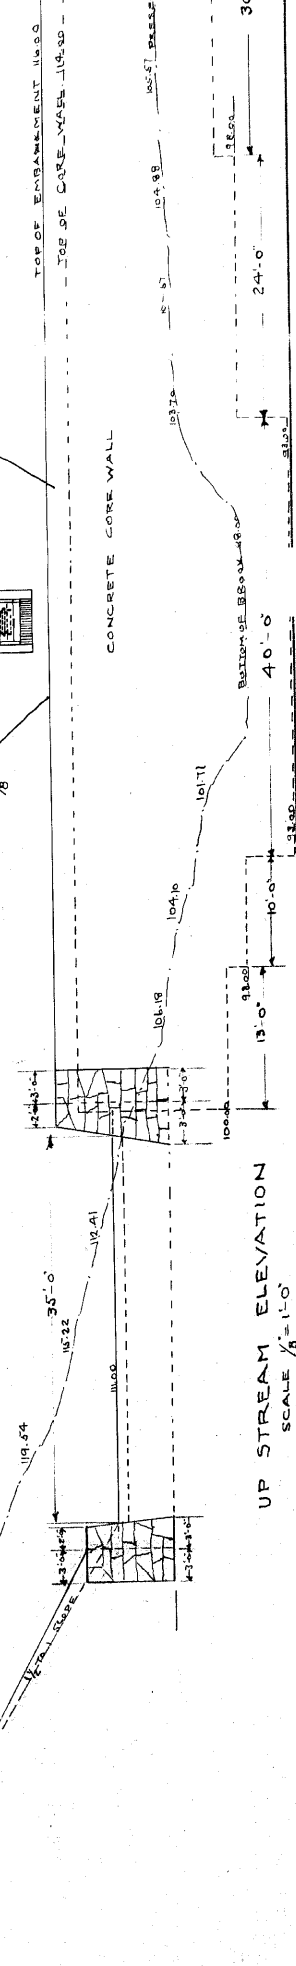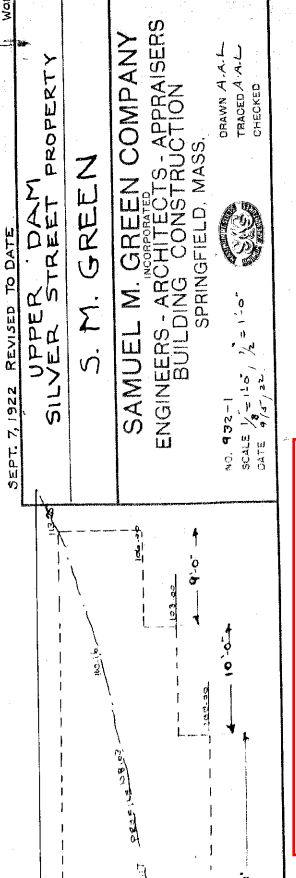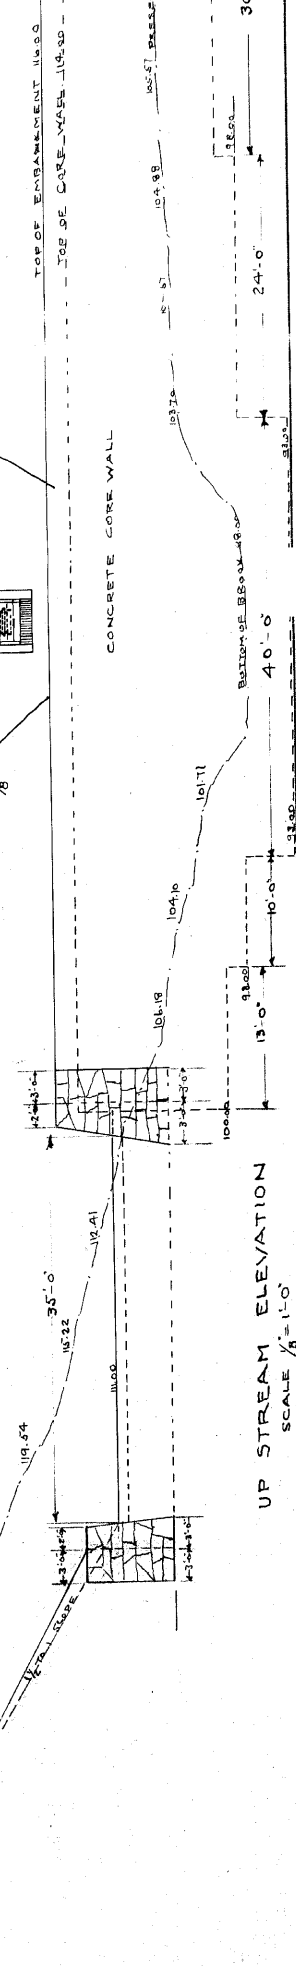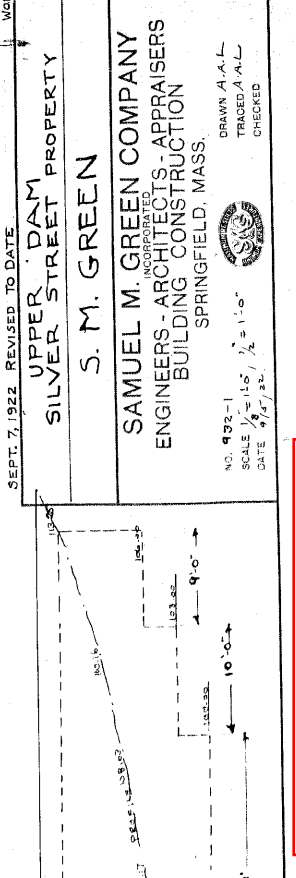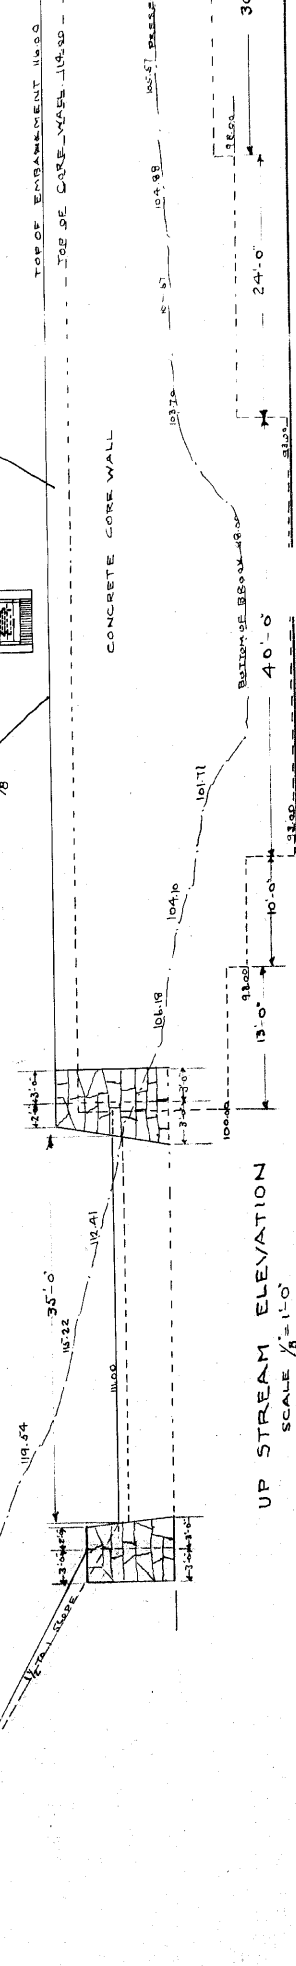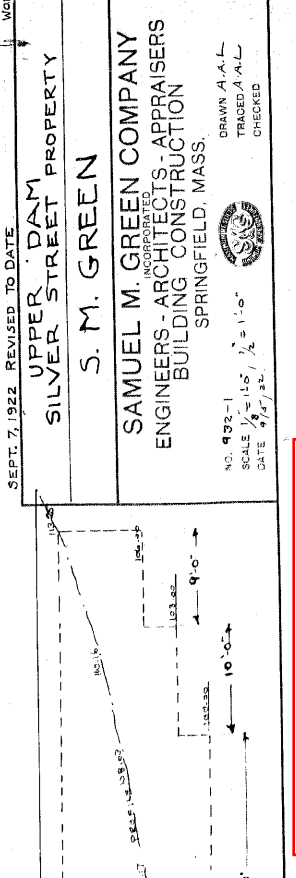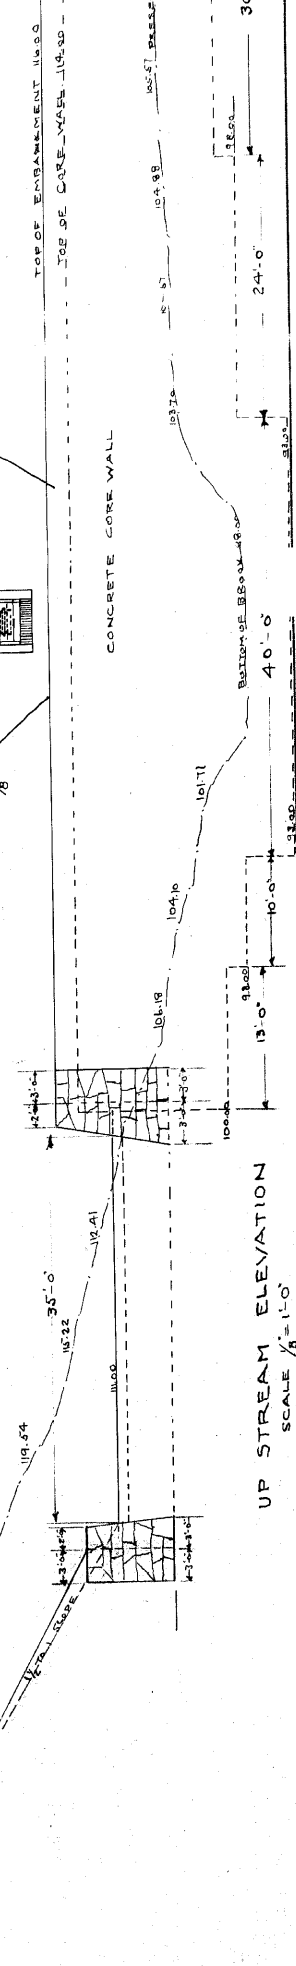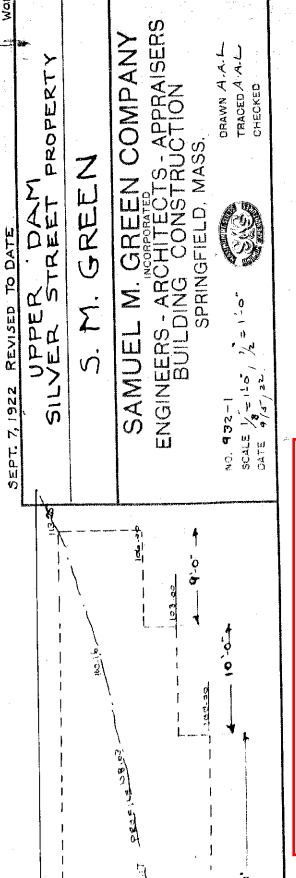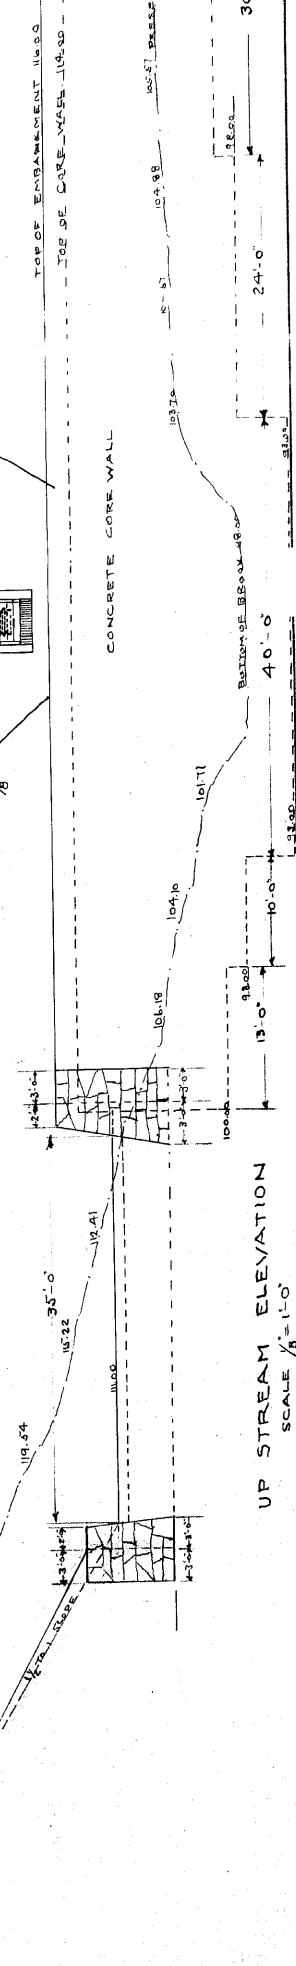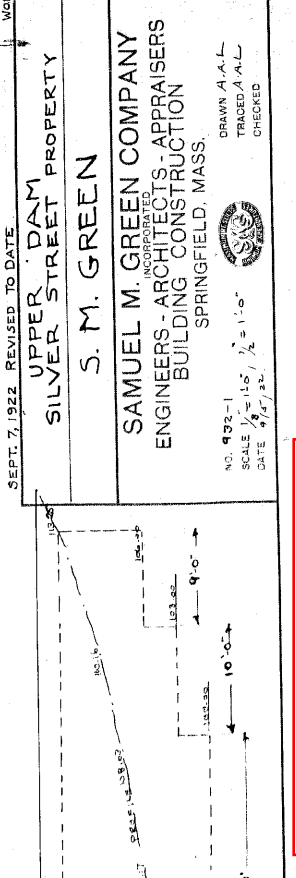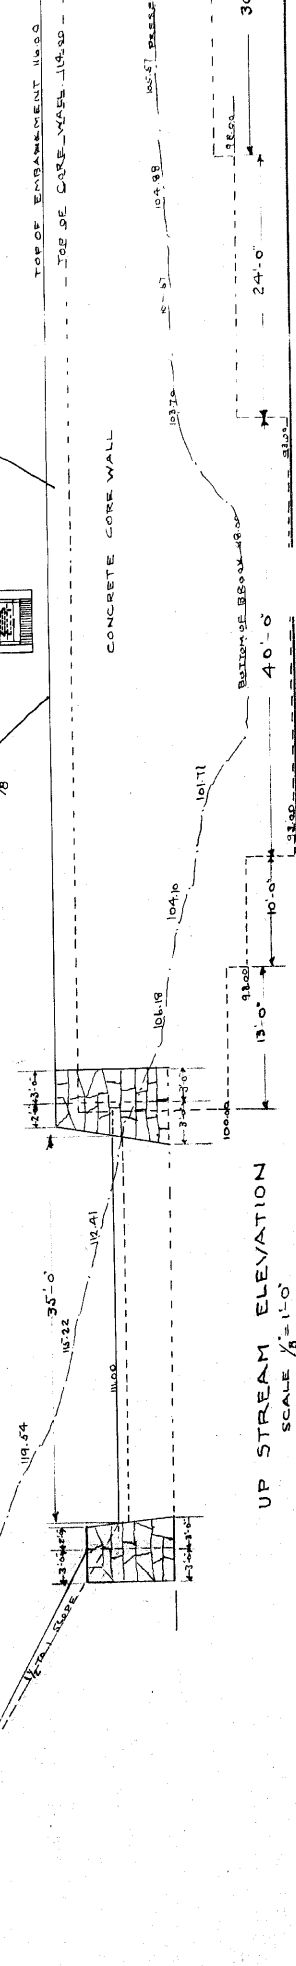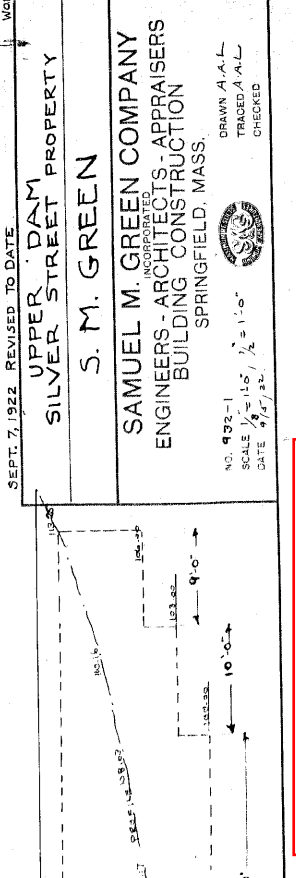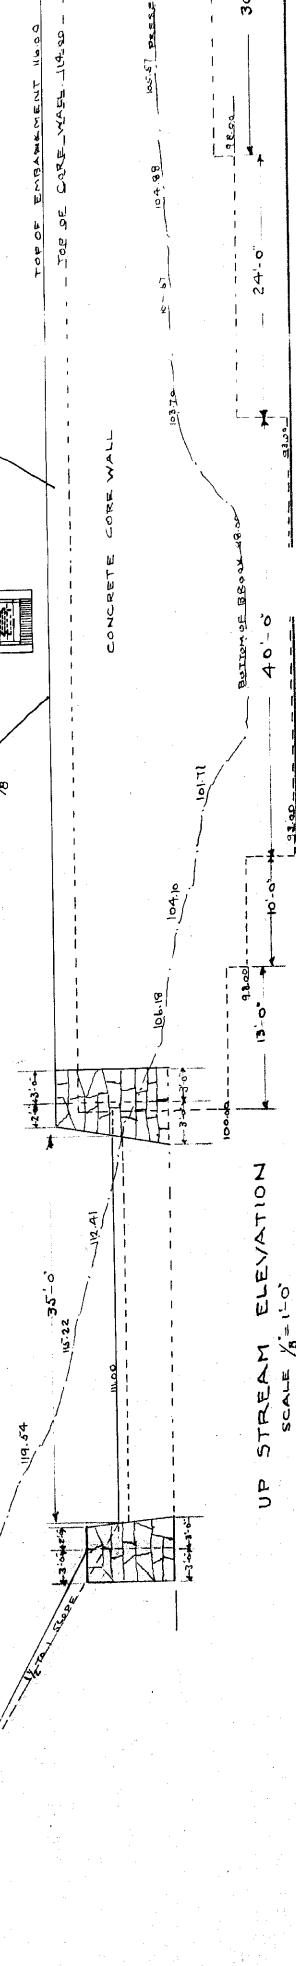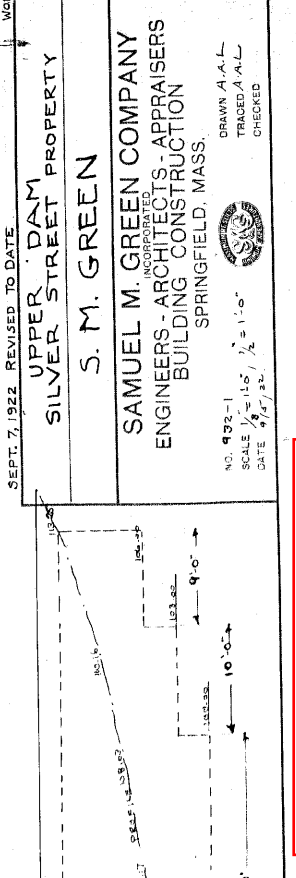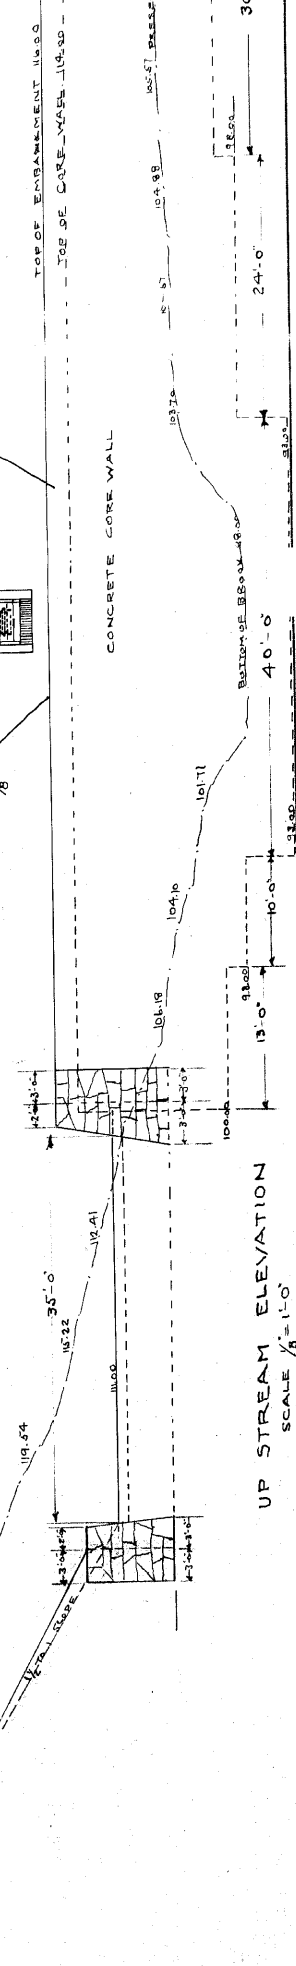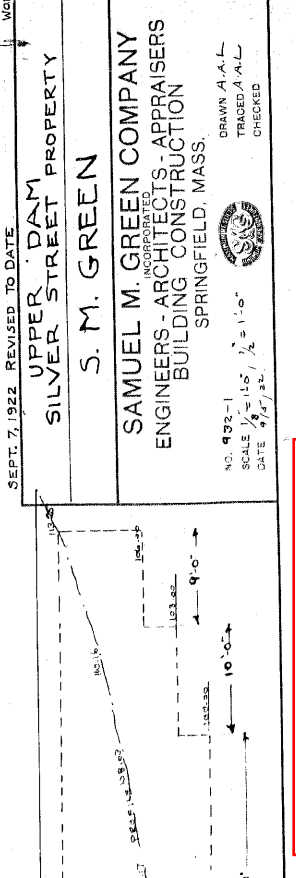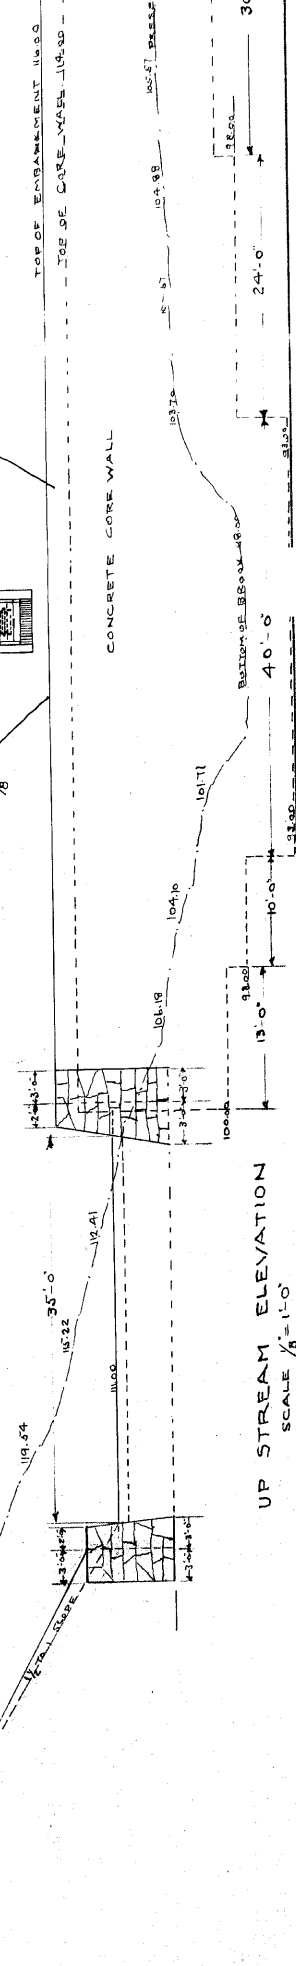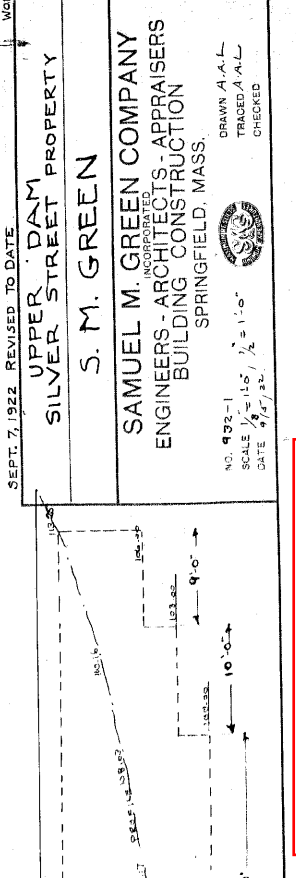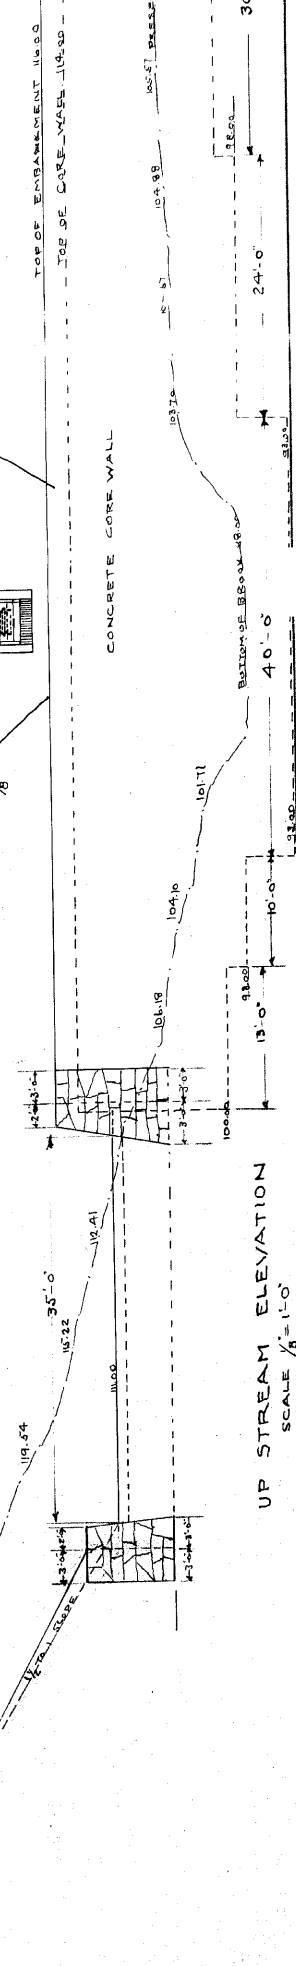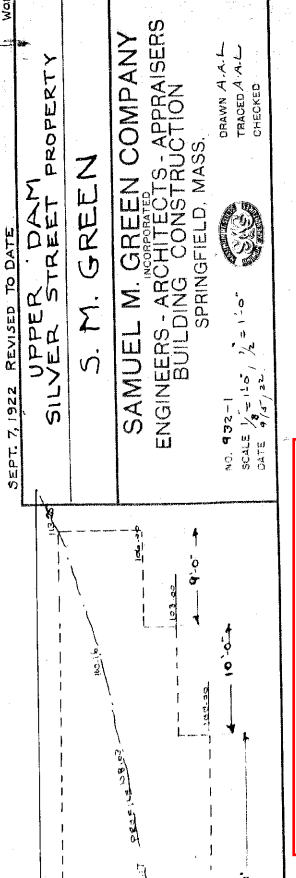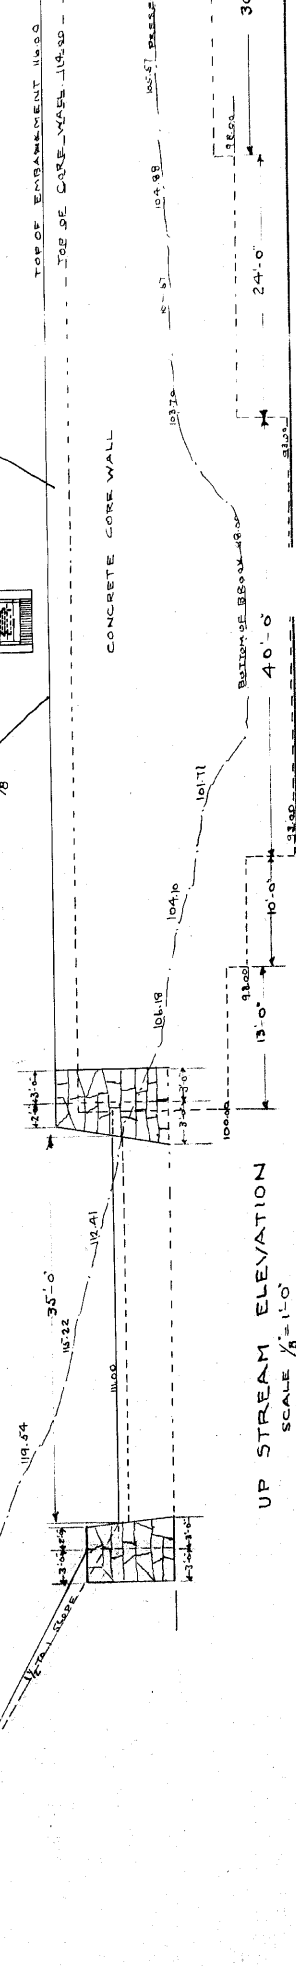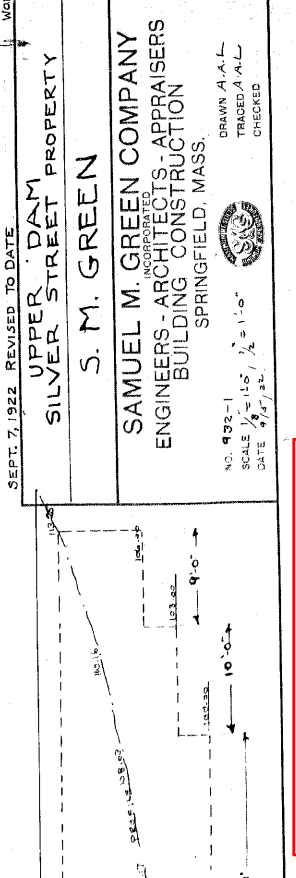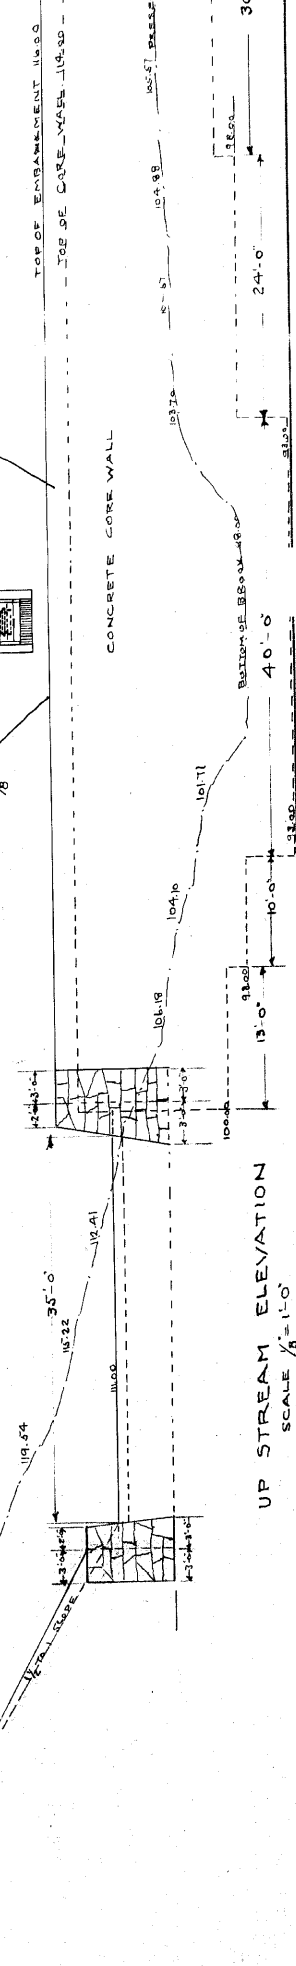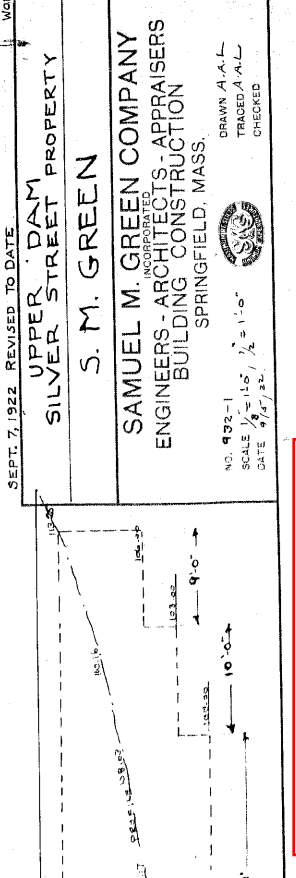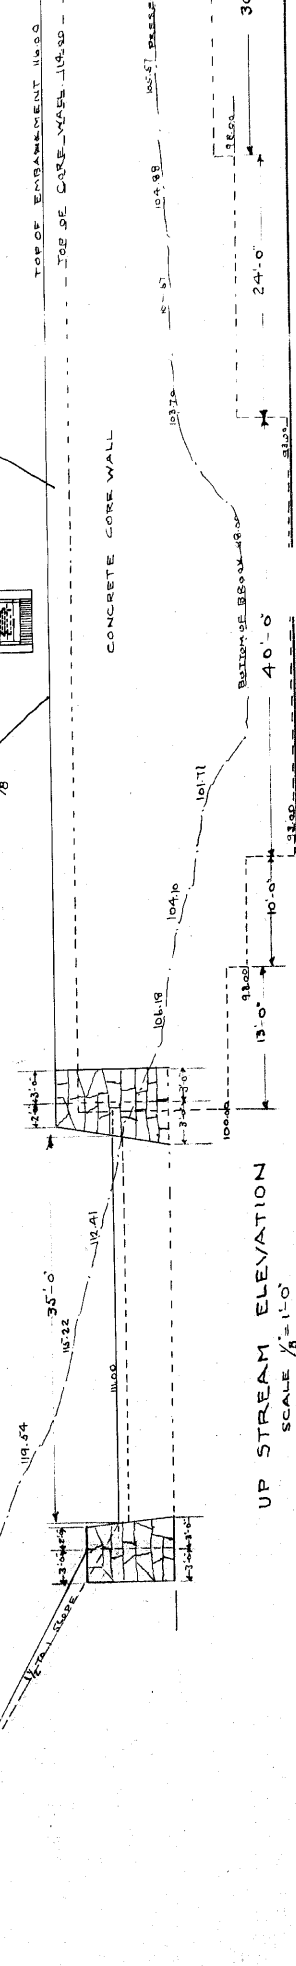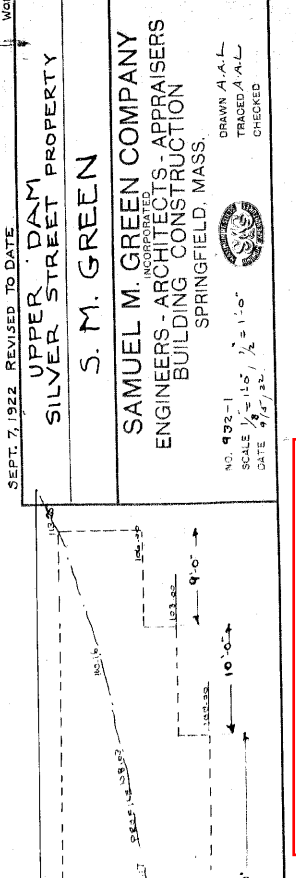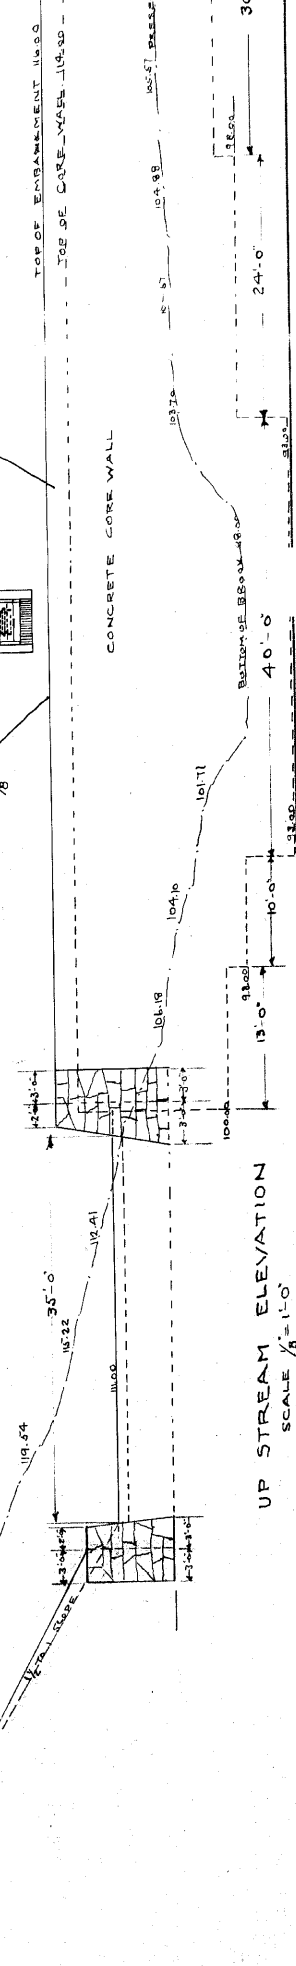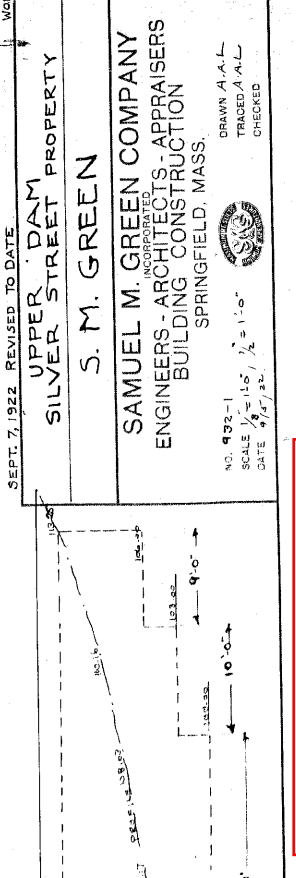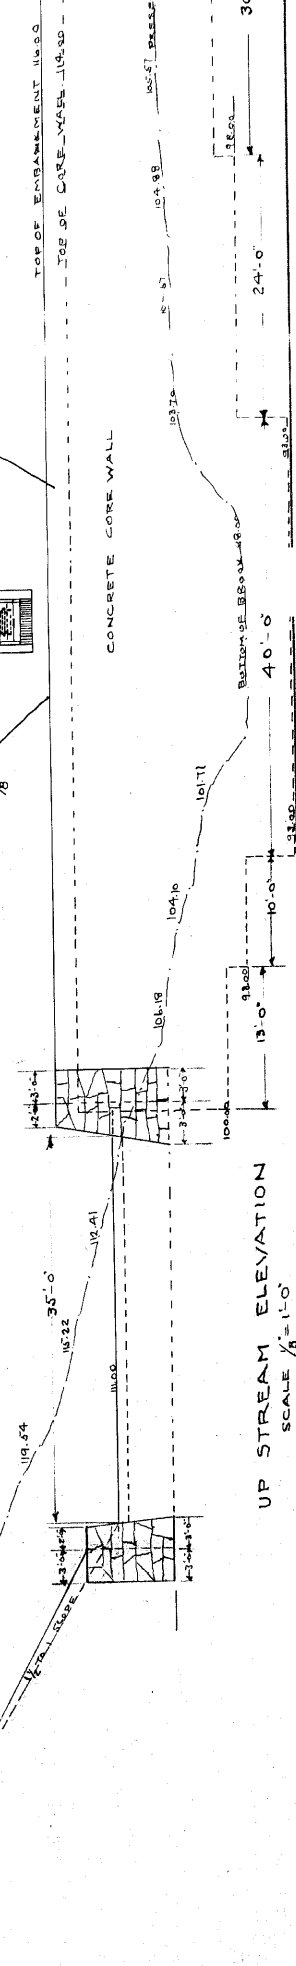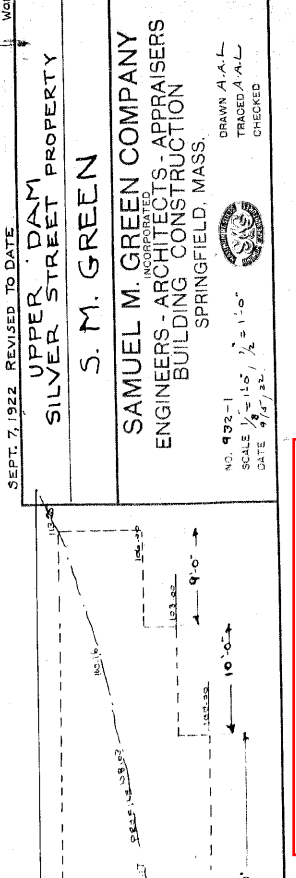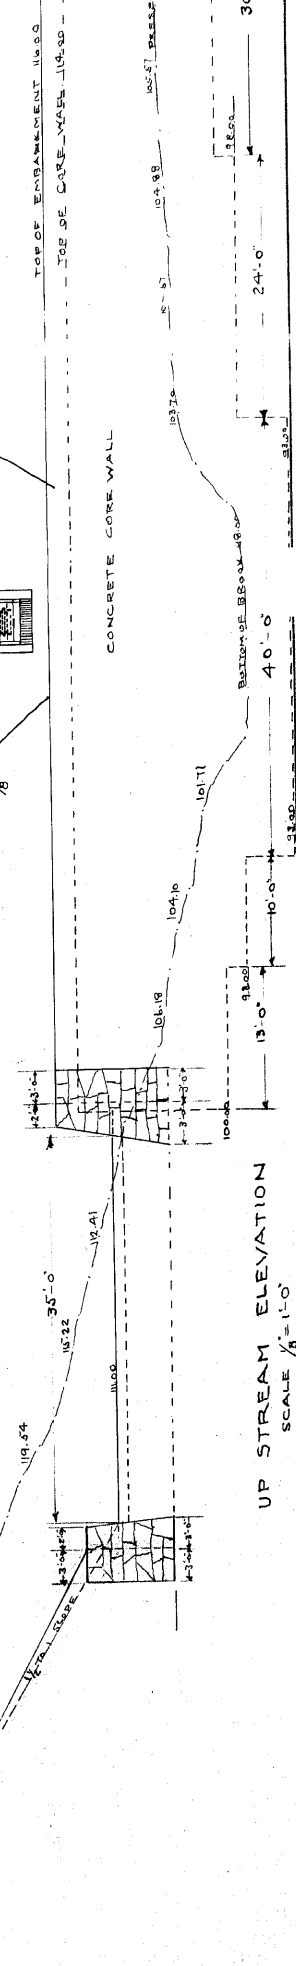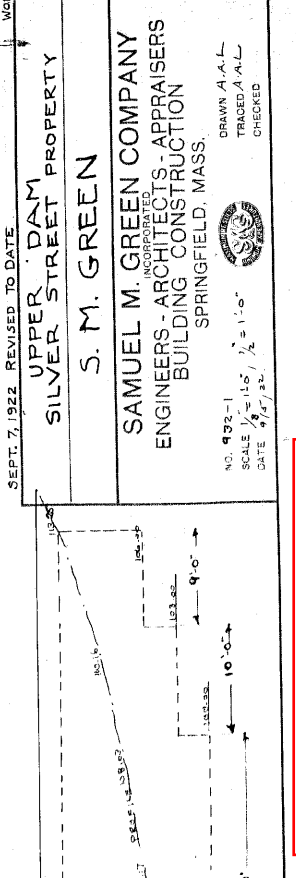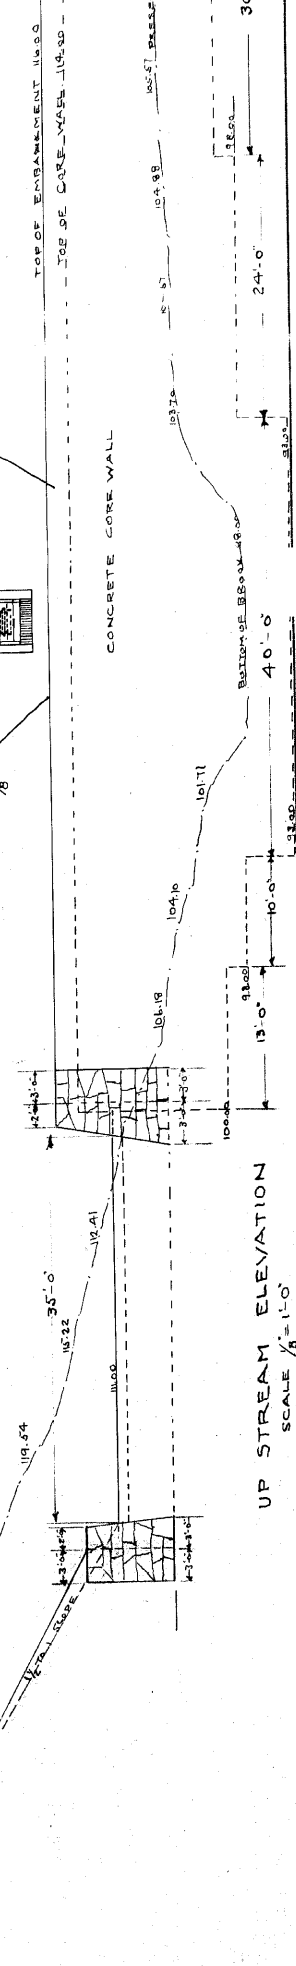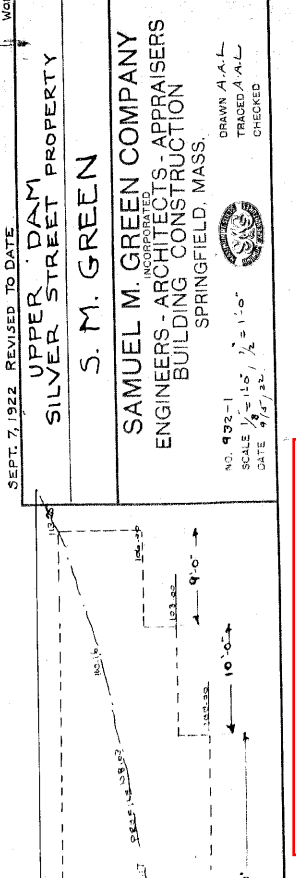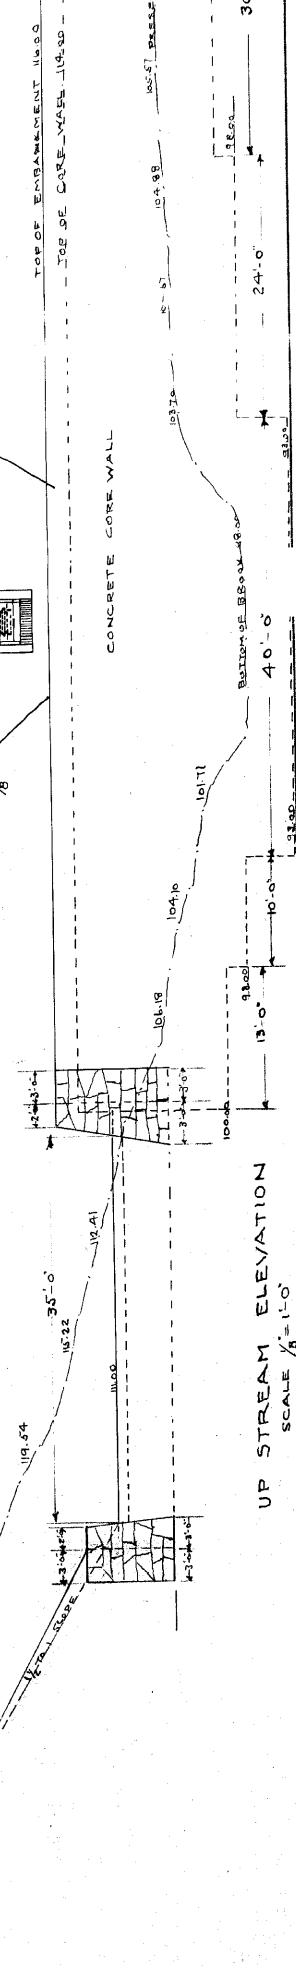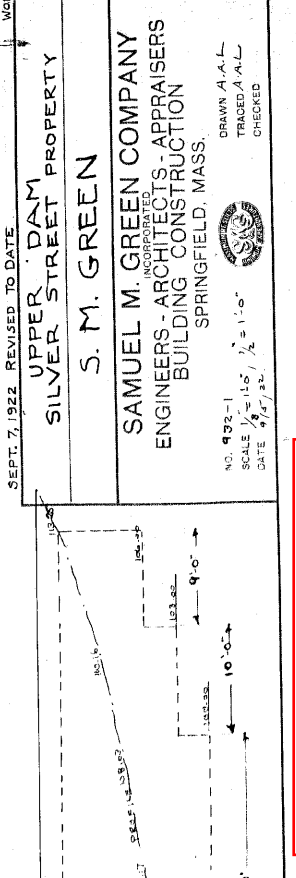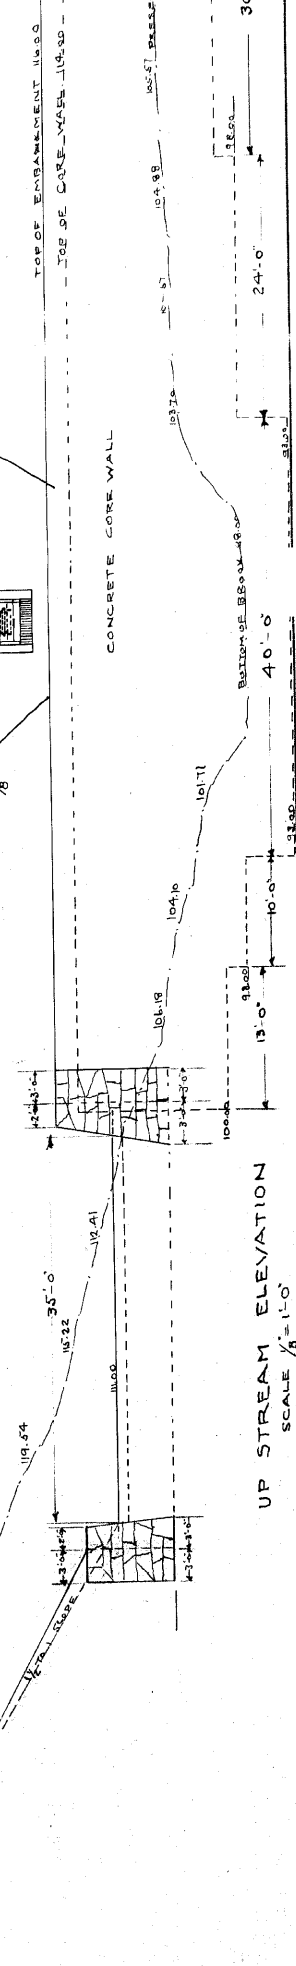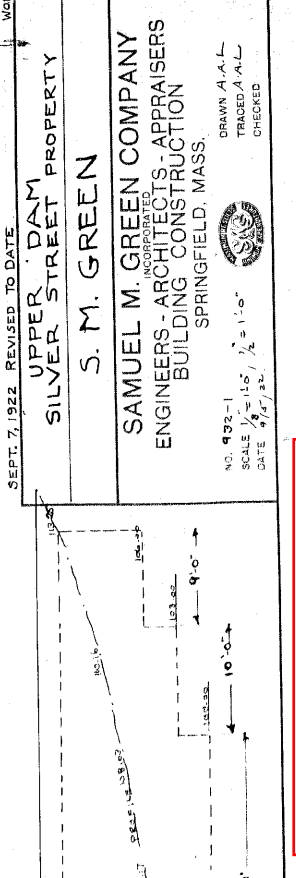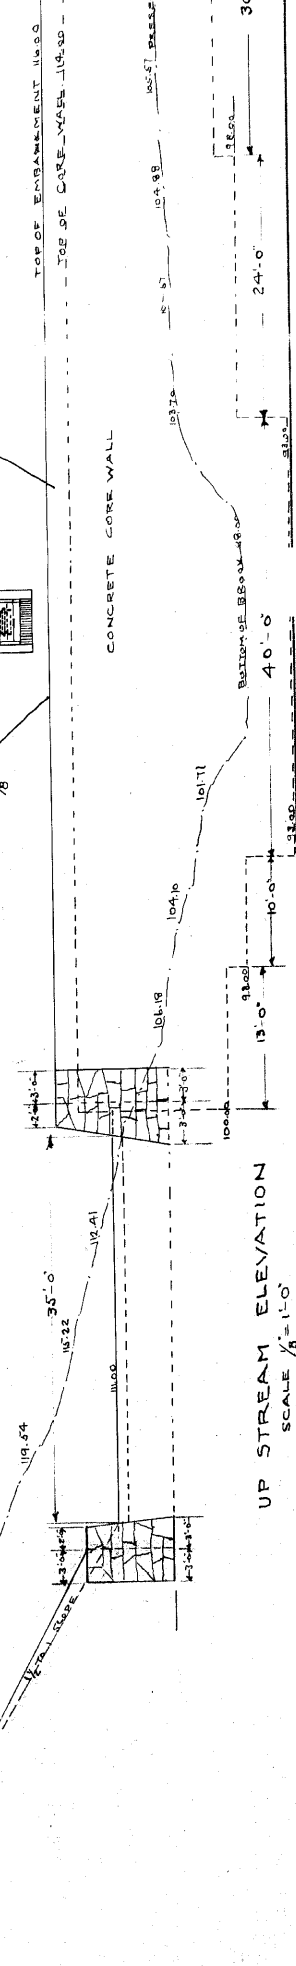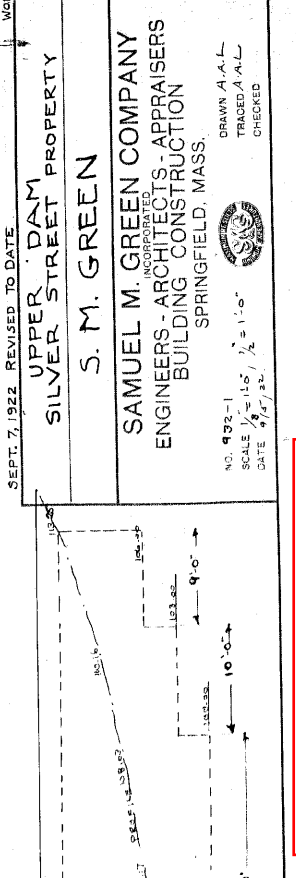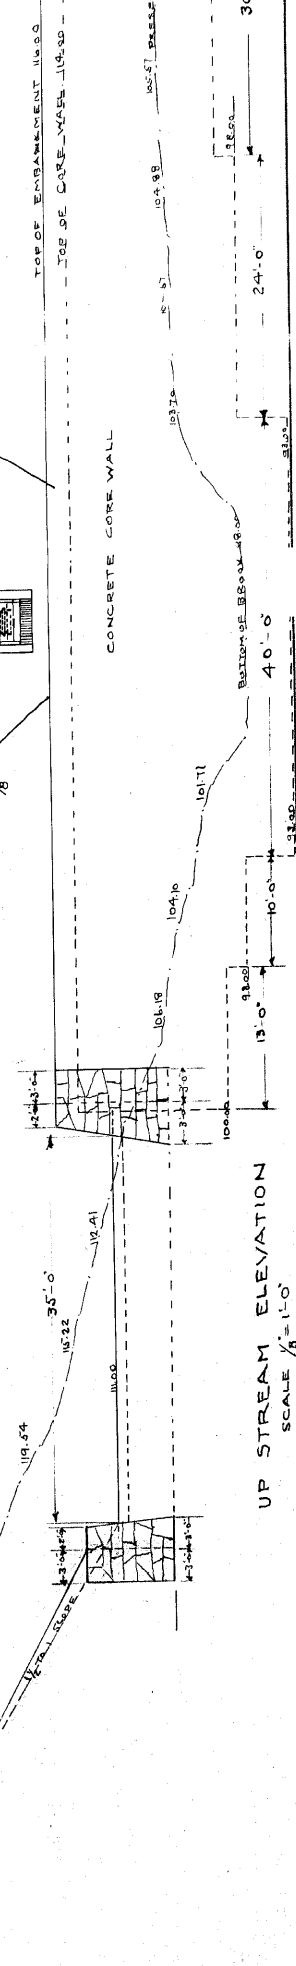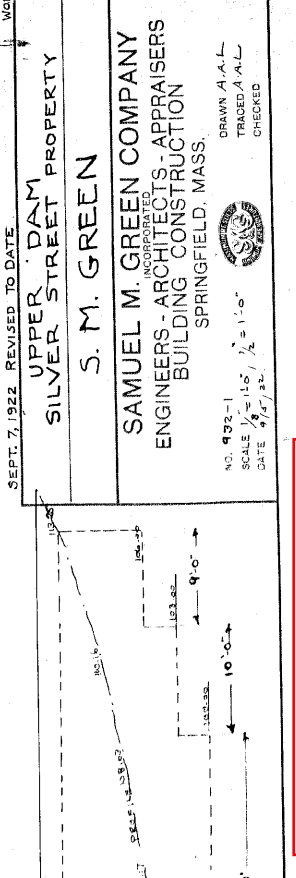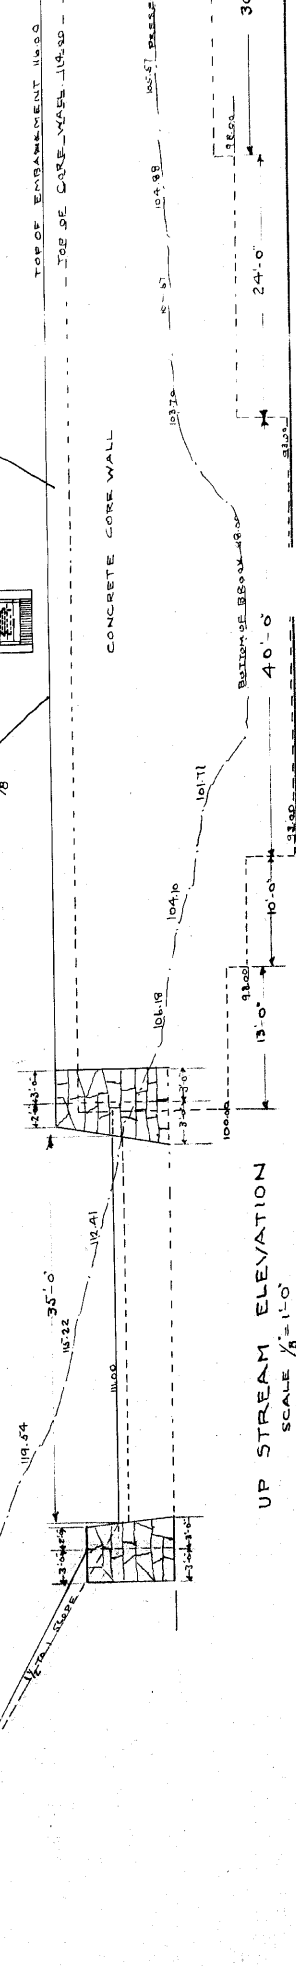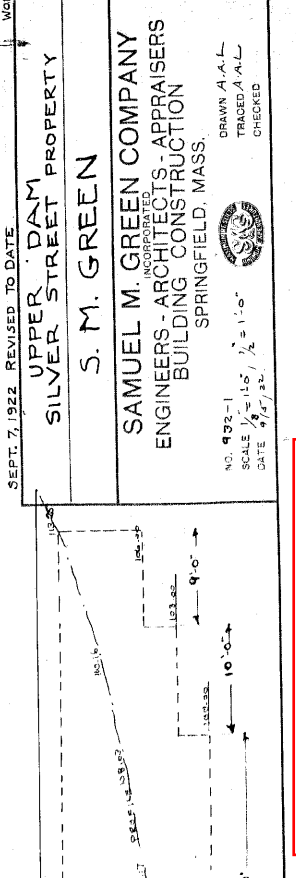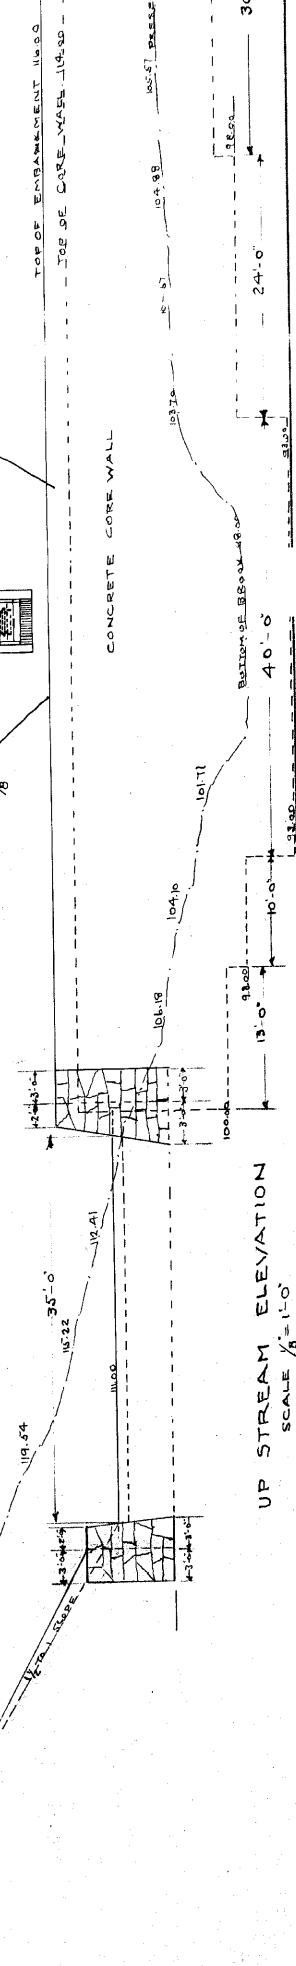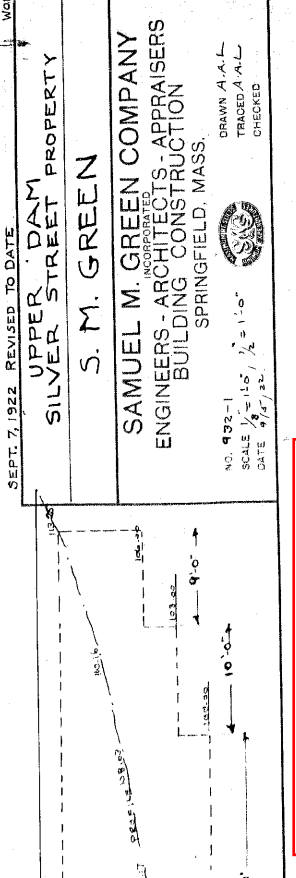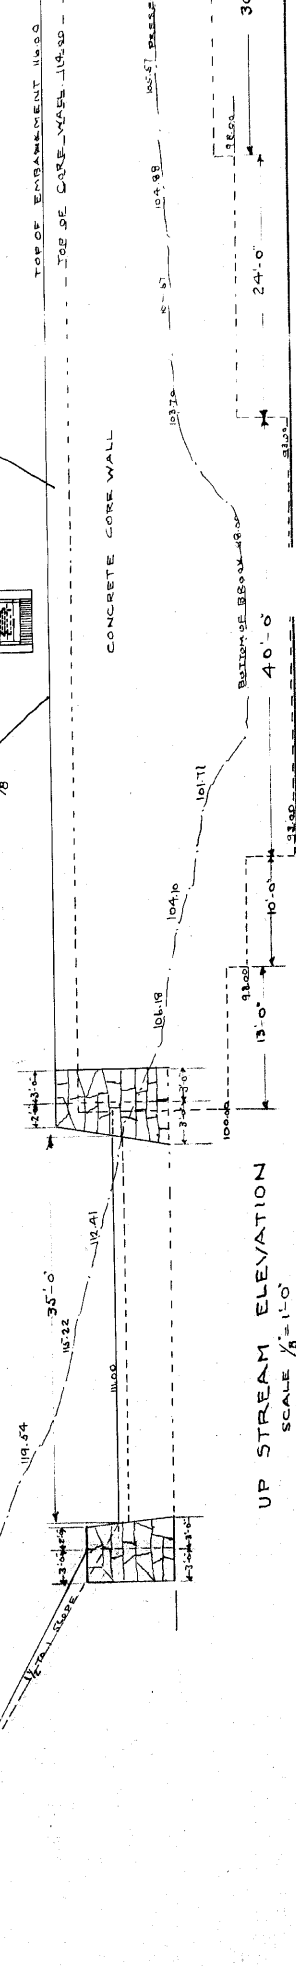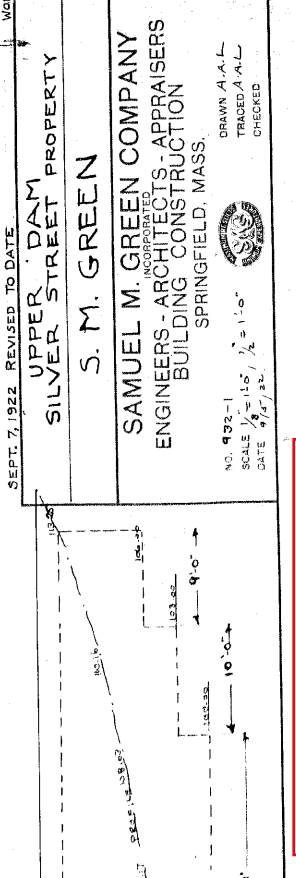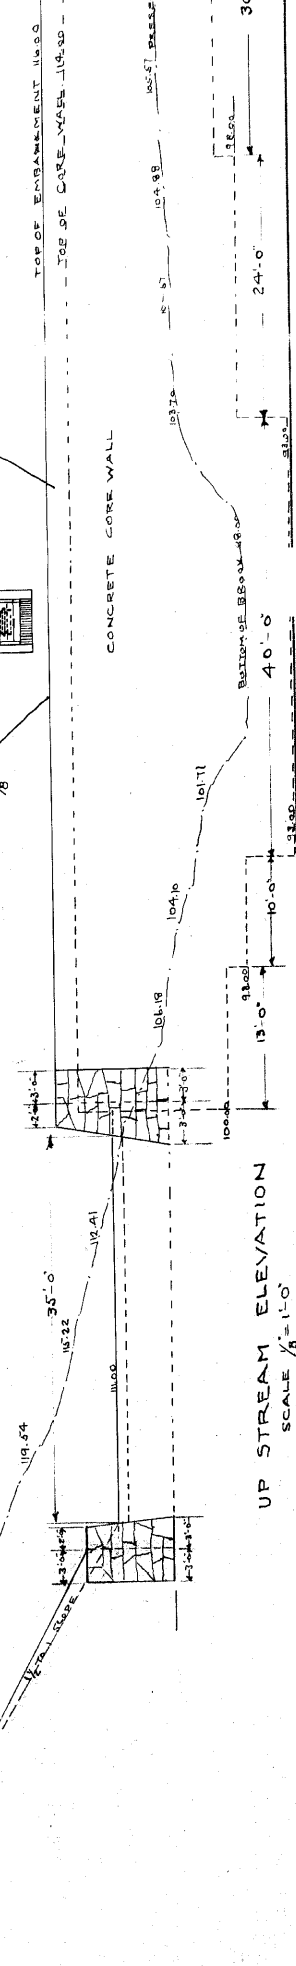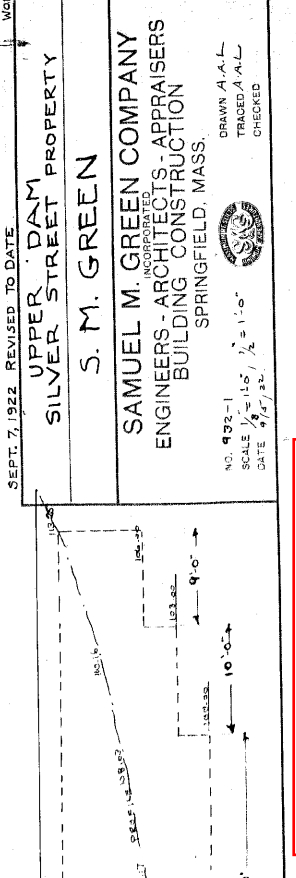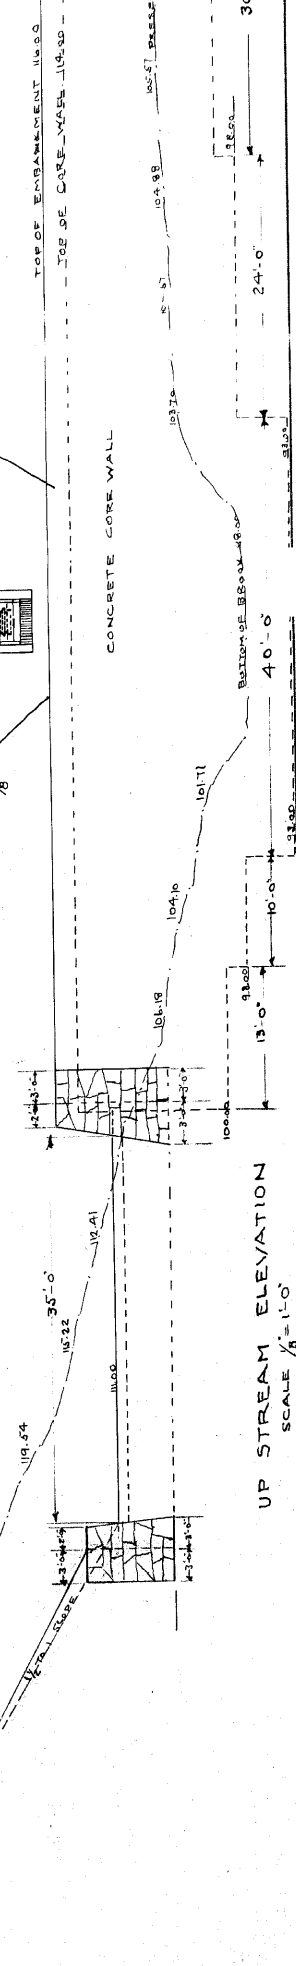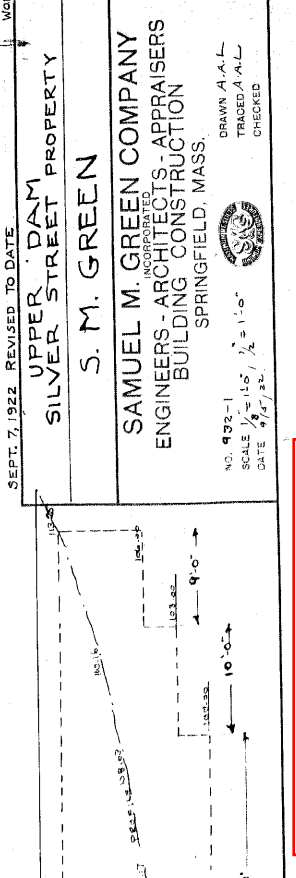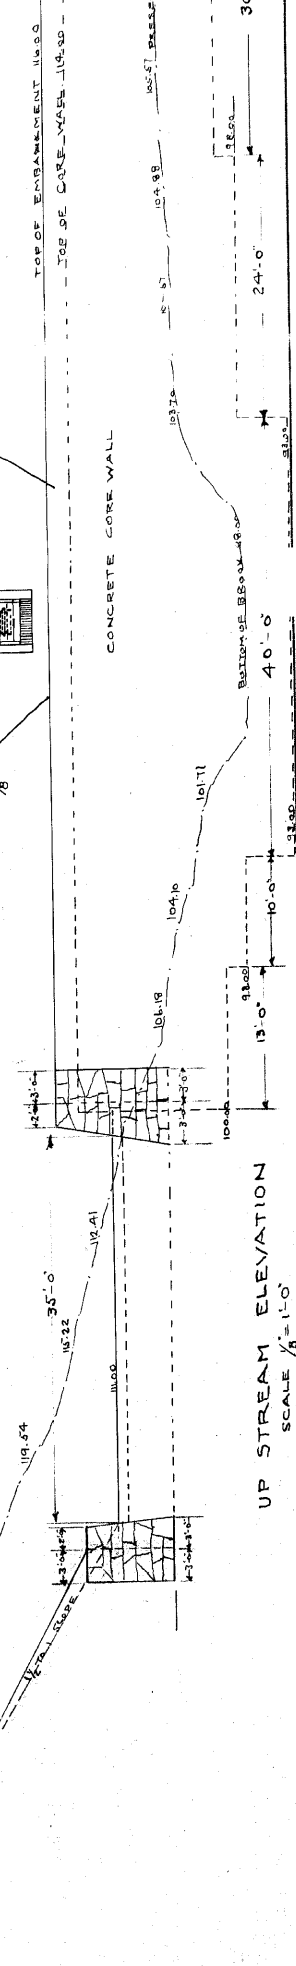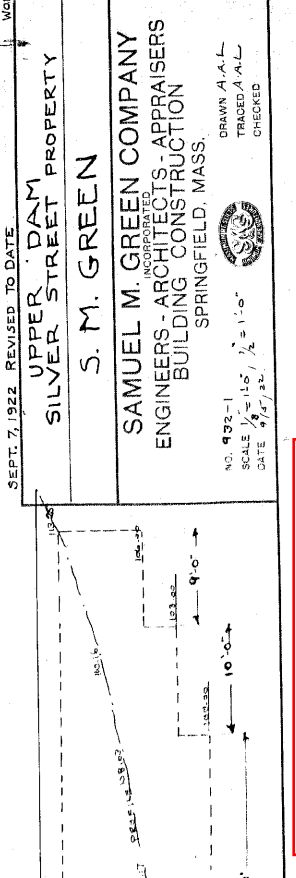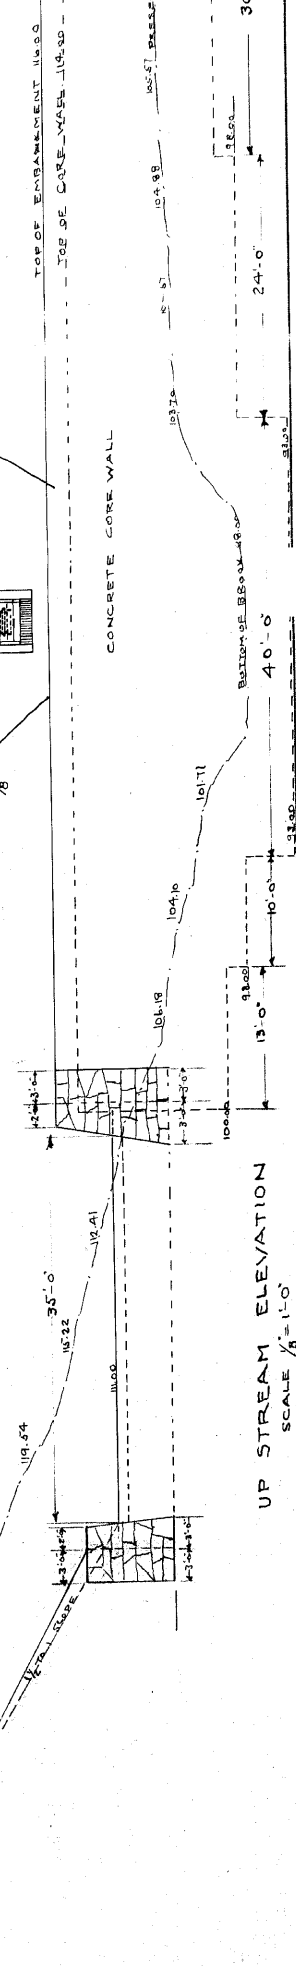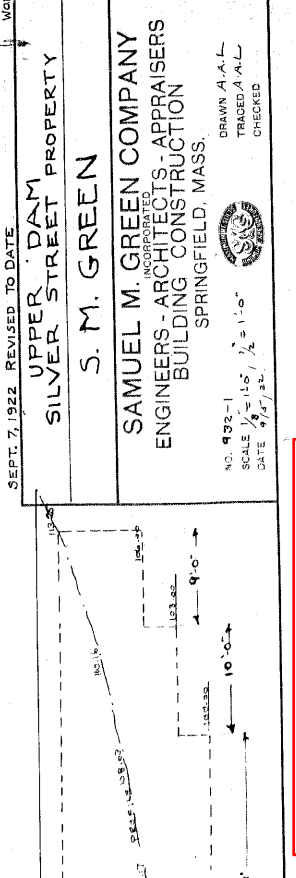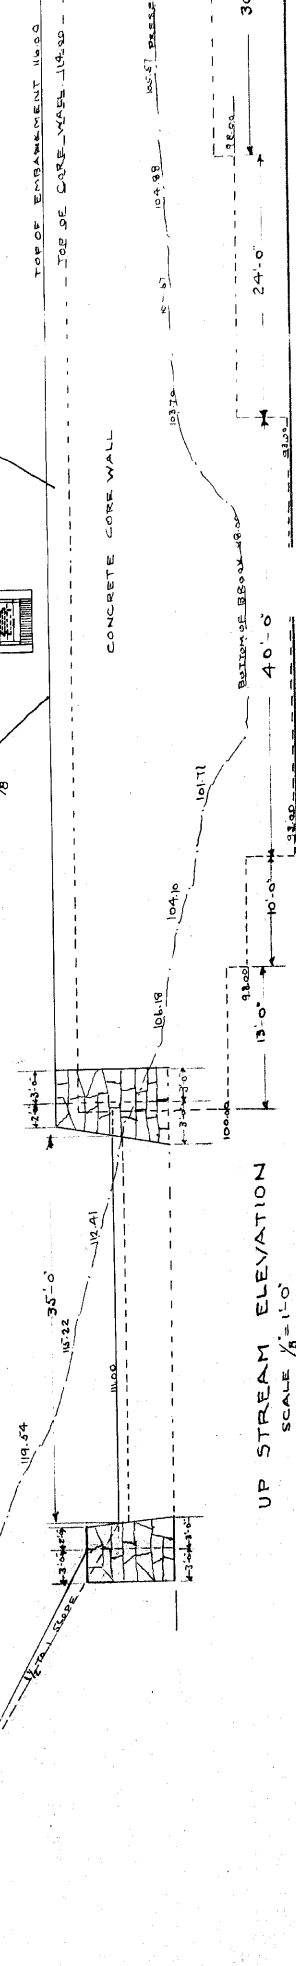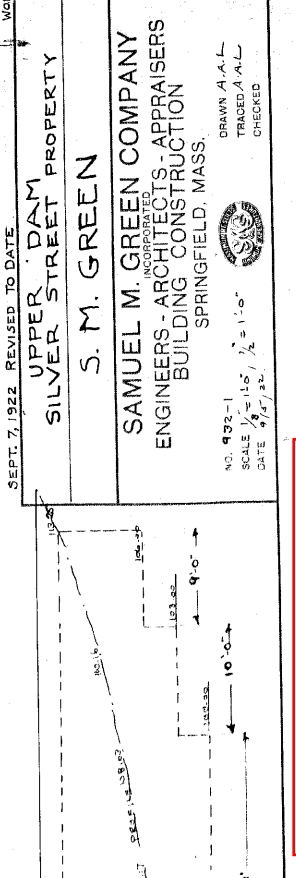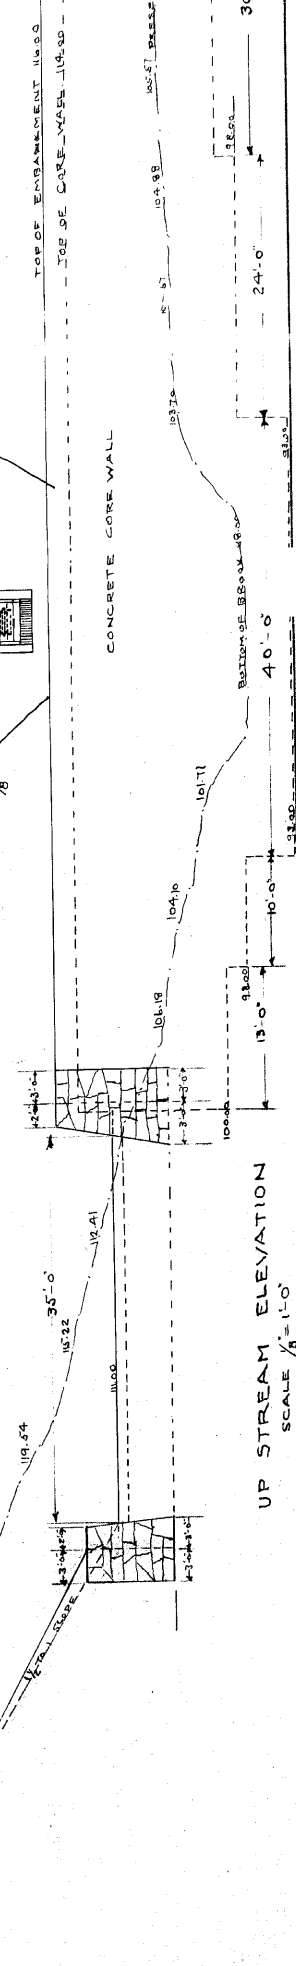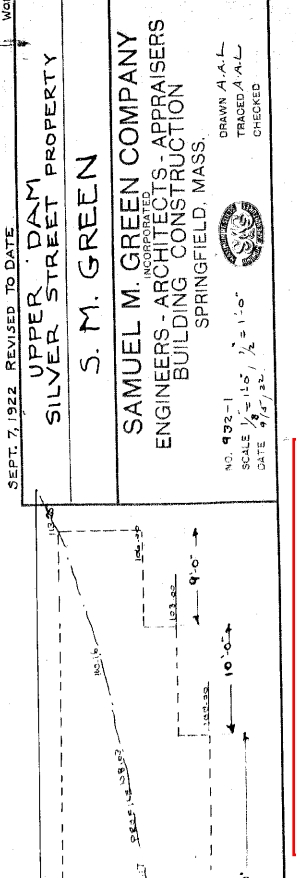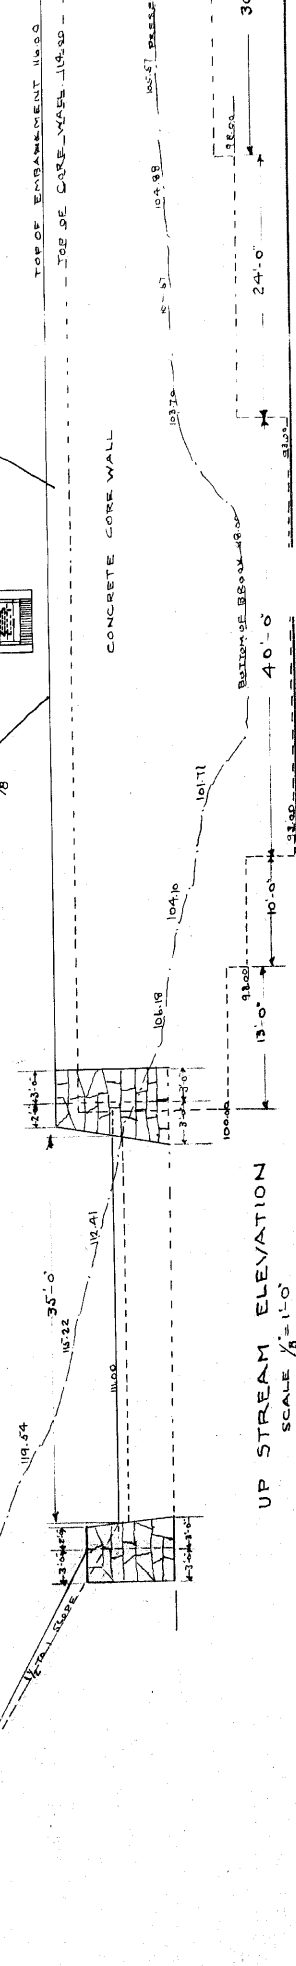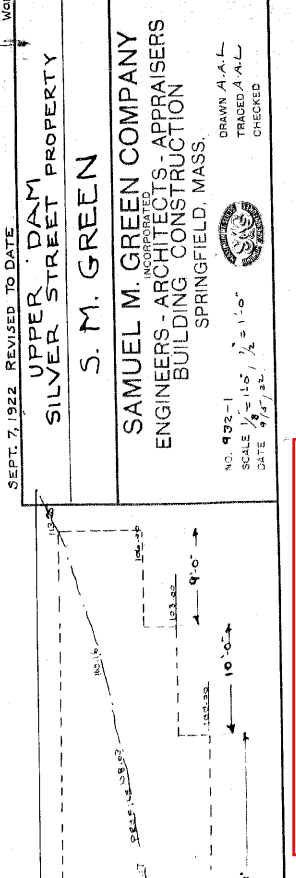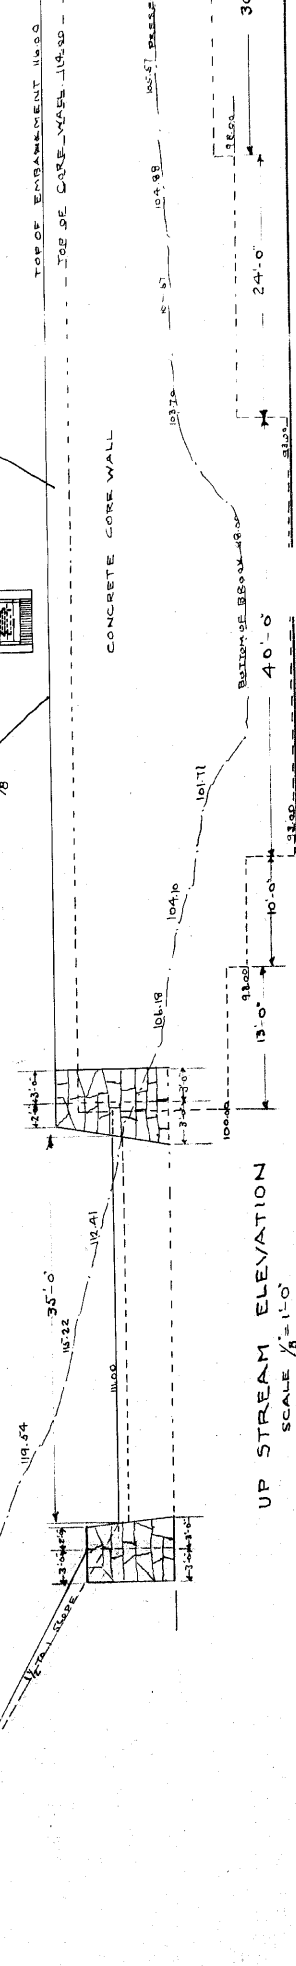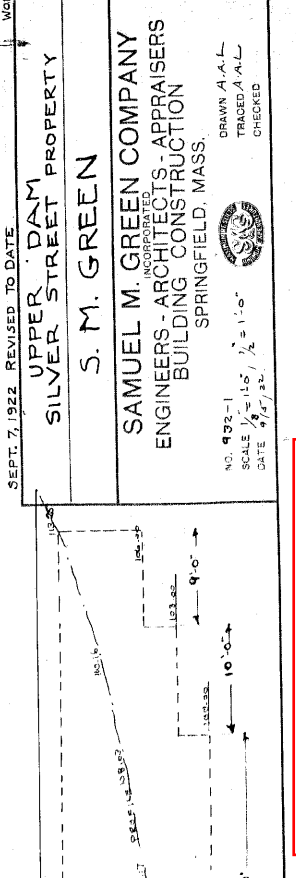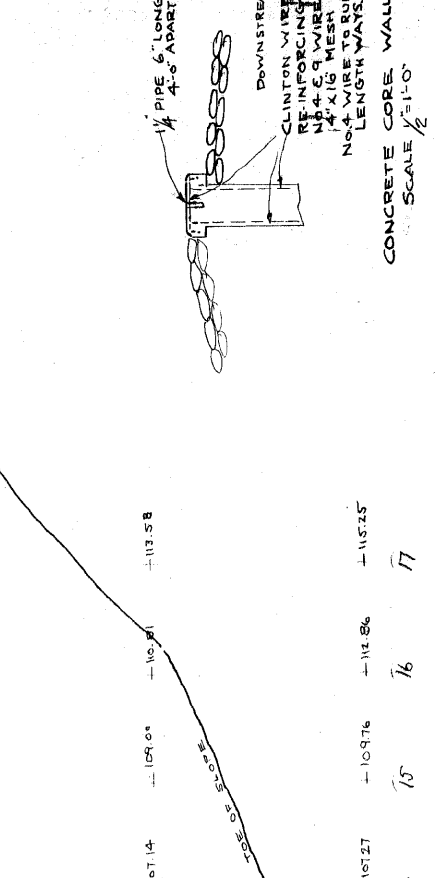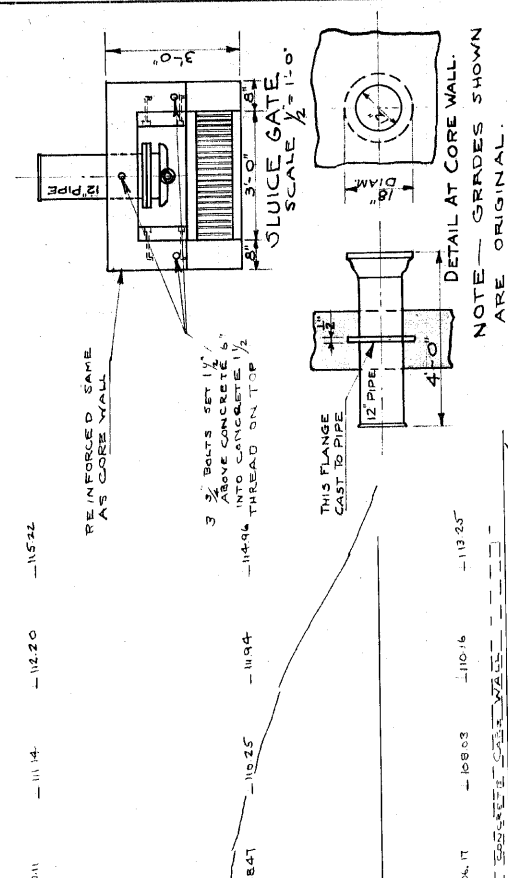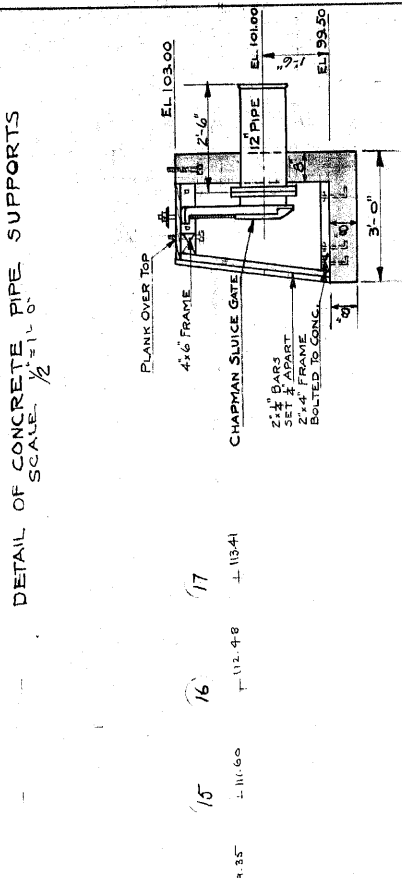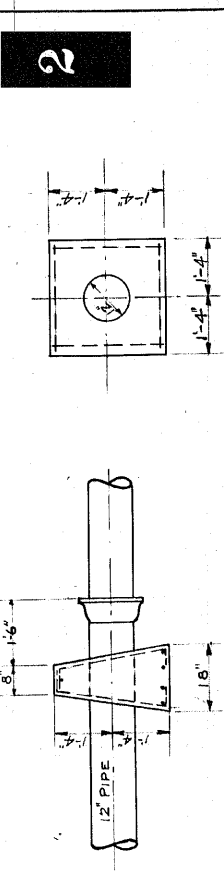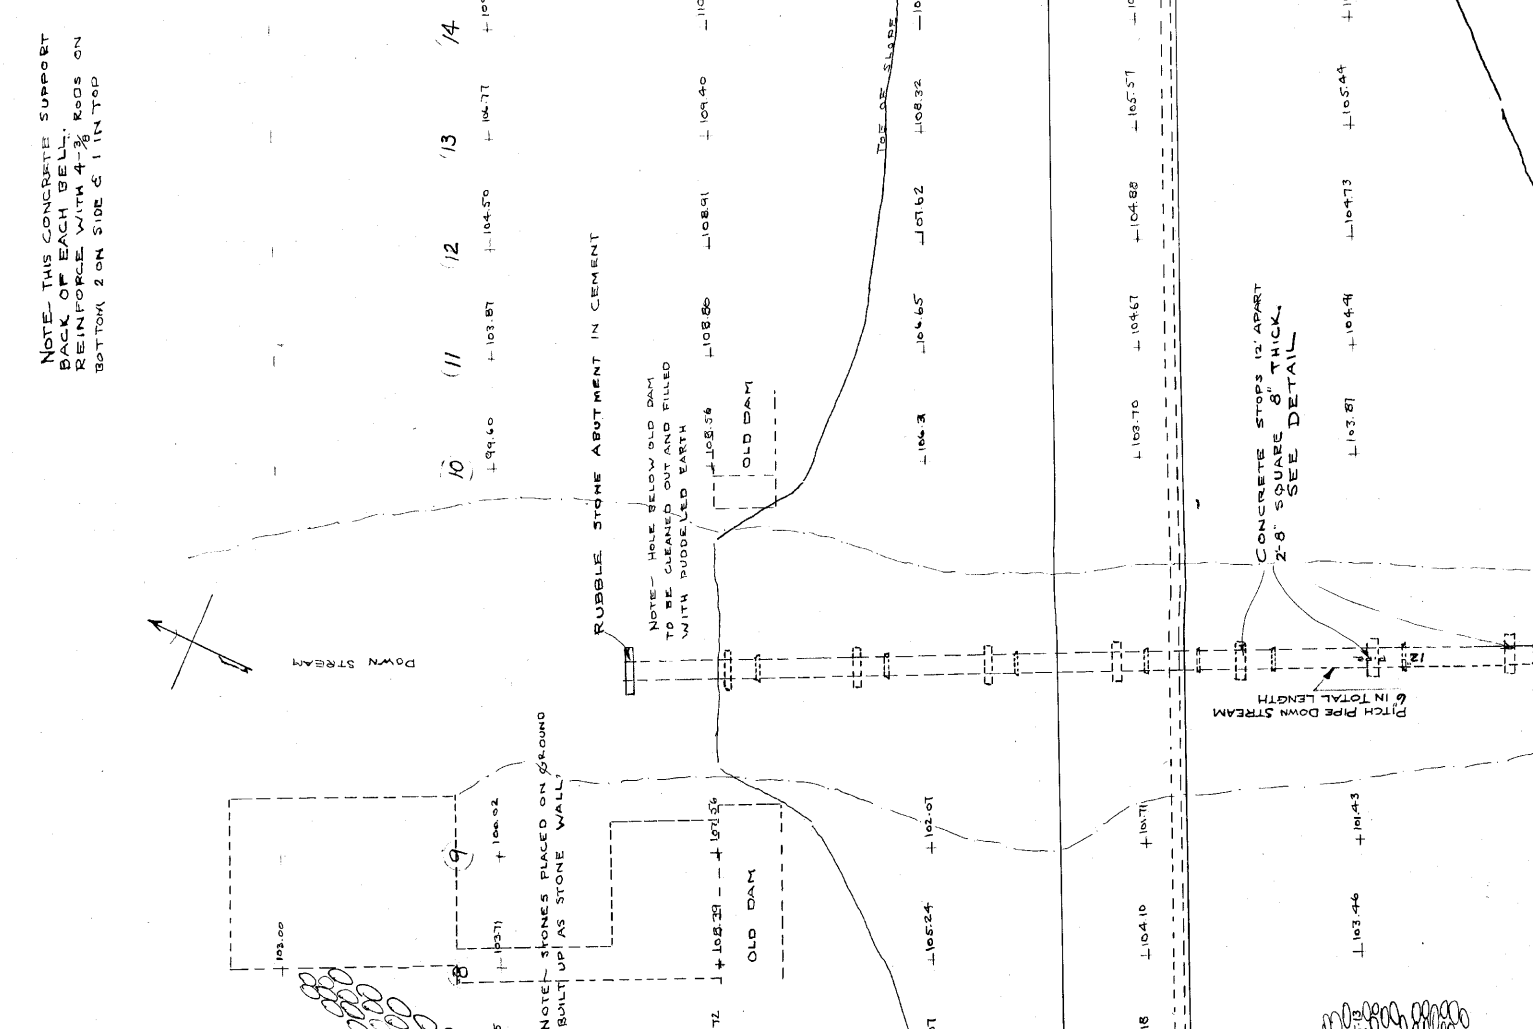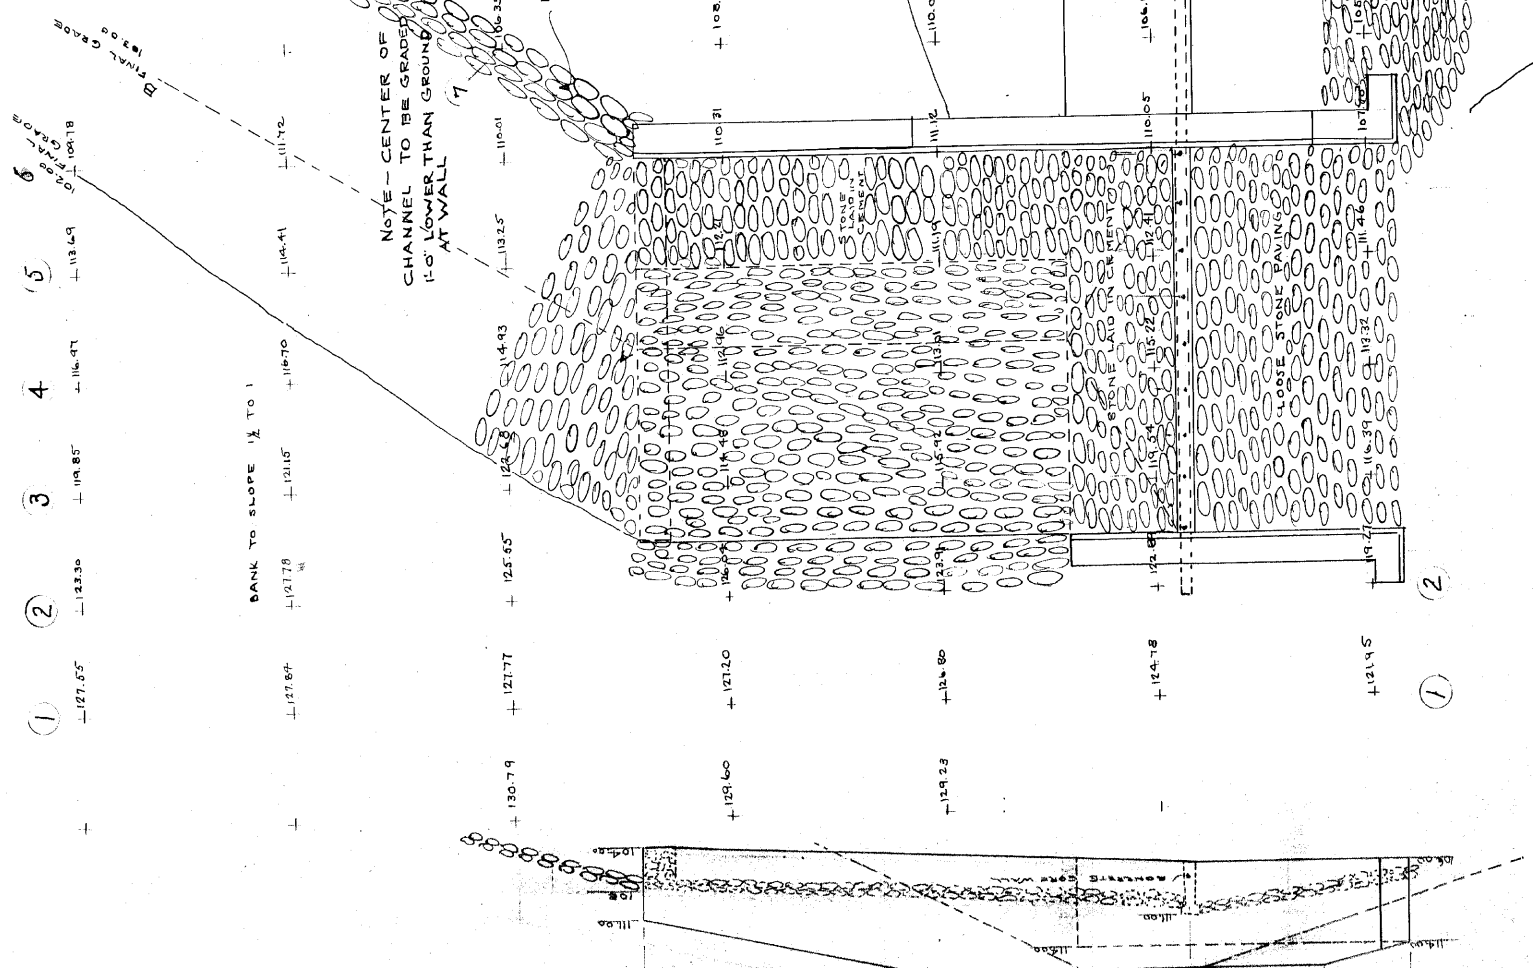

Plan Original Book and Page: ch15003


Name of specific Plan:

Sections of Upper Dam - Silver Street Property




Category	Index
City/Town	Monson
Dam	Upper Dam - Silver Street
Streets	Silver Street


SECTION 1-1

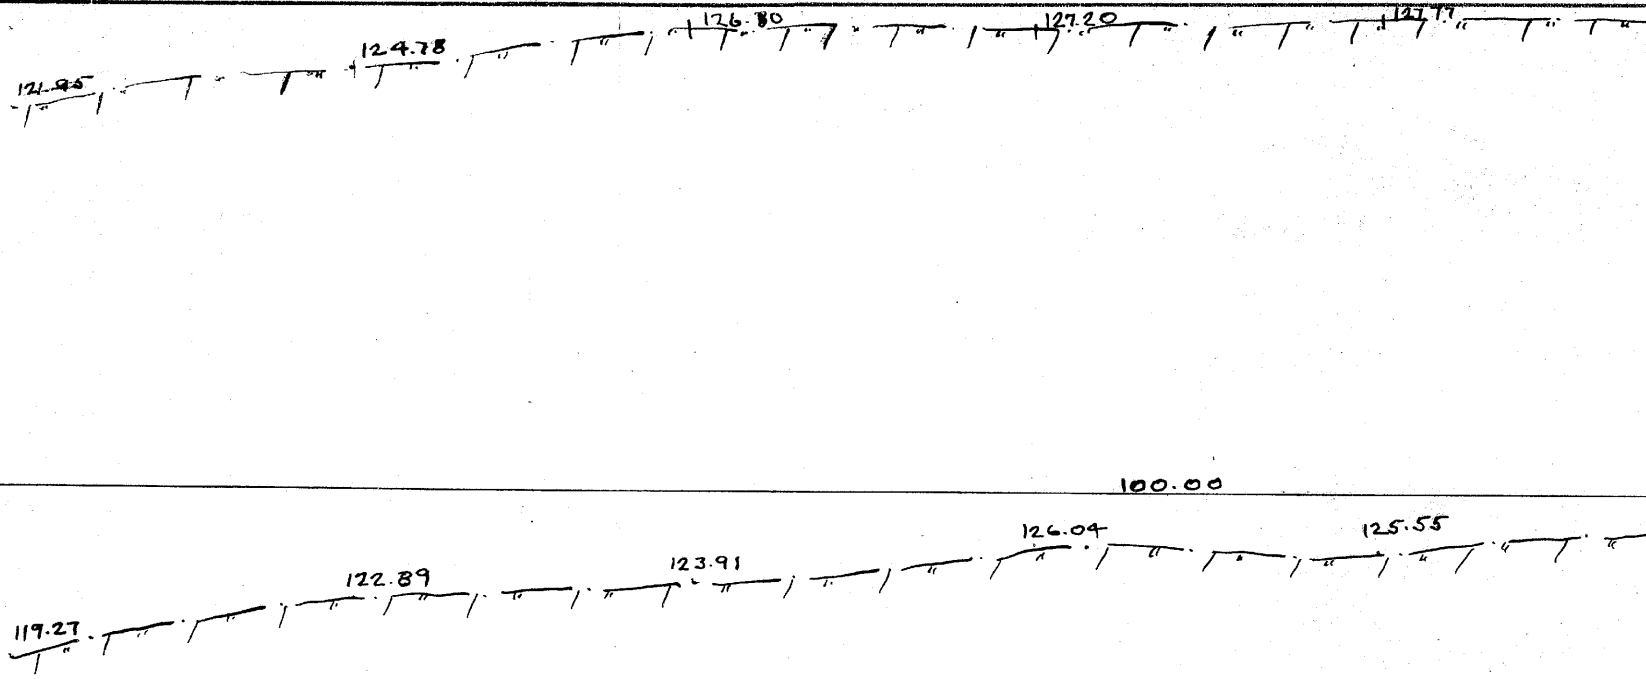


SECTION 2-2

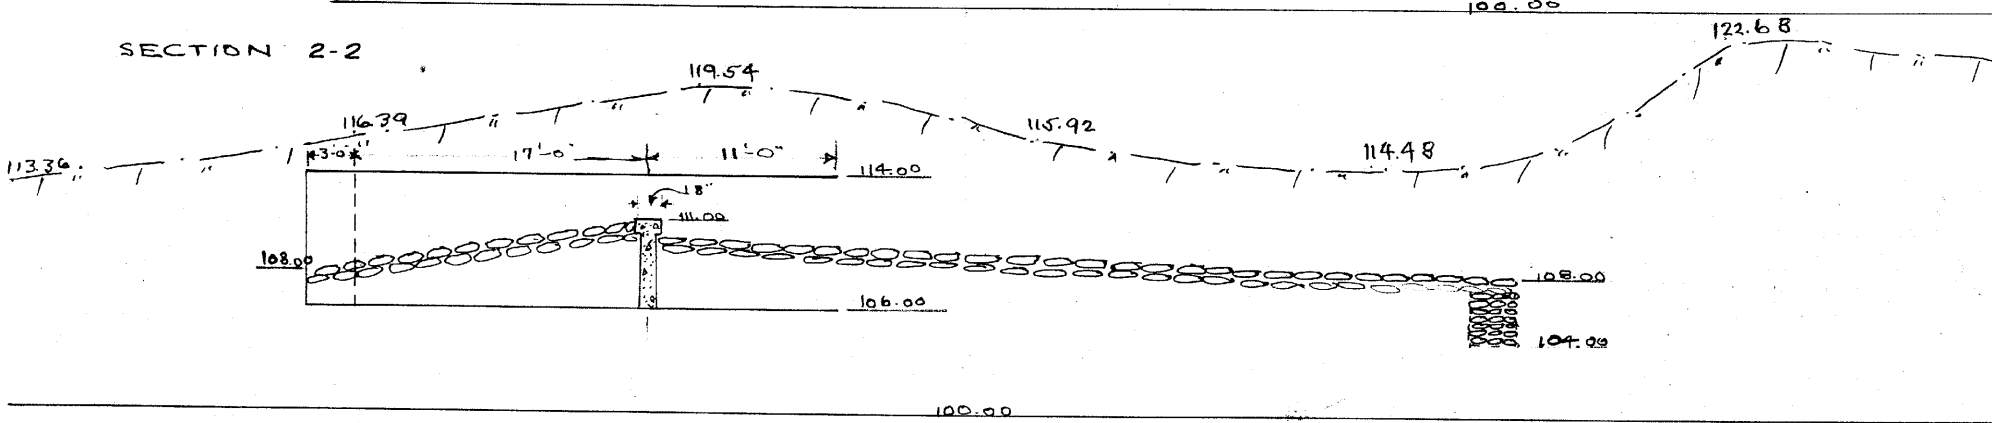


SECTION 3-3

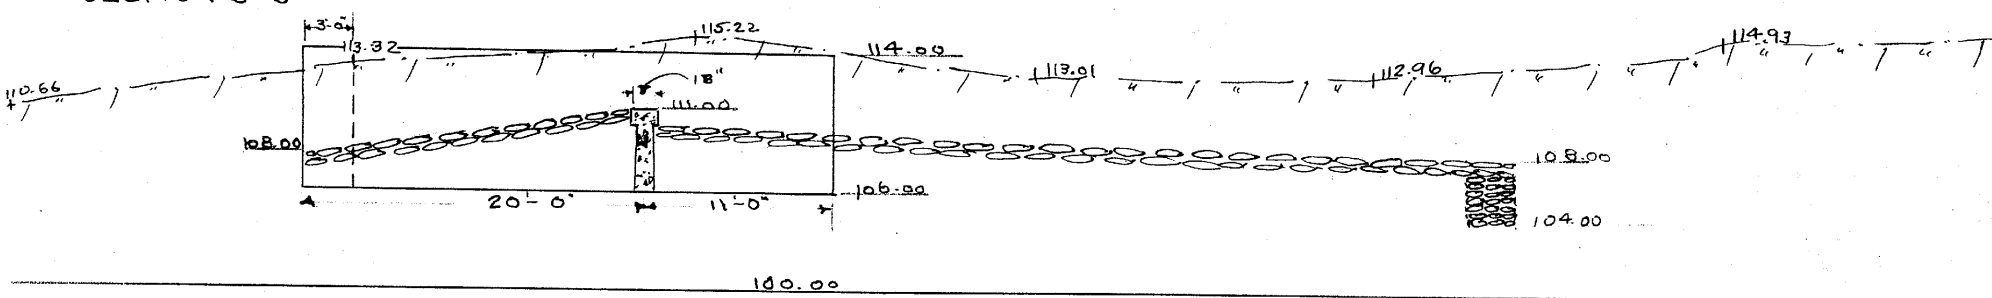


SECTION 4-4

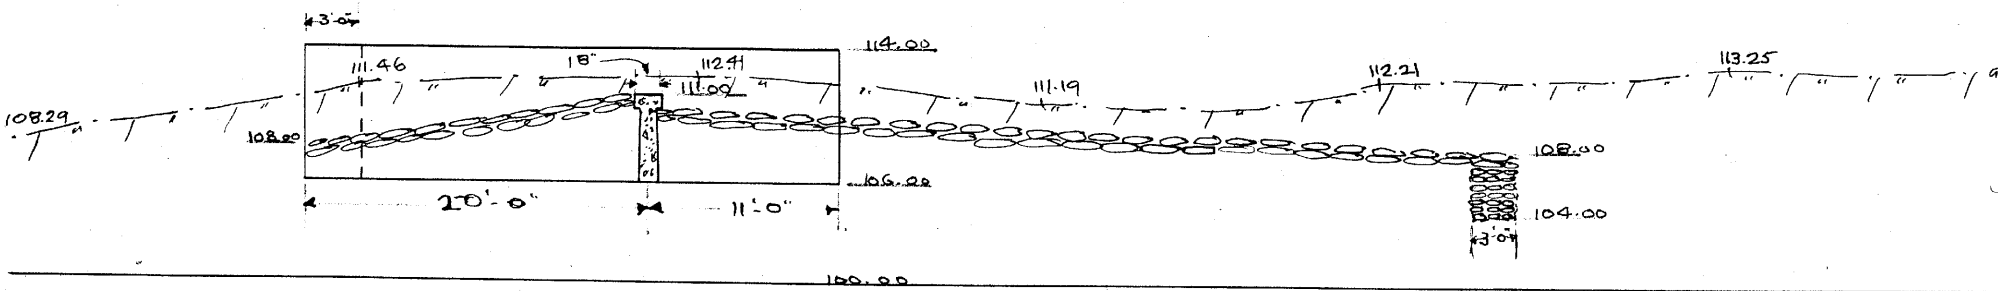


SECTION 5-5

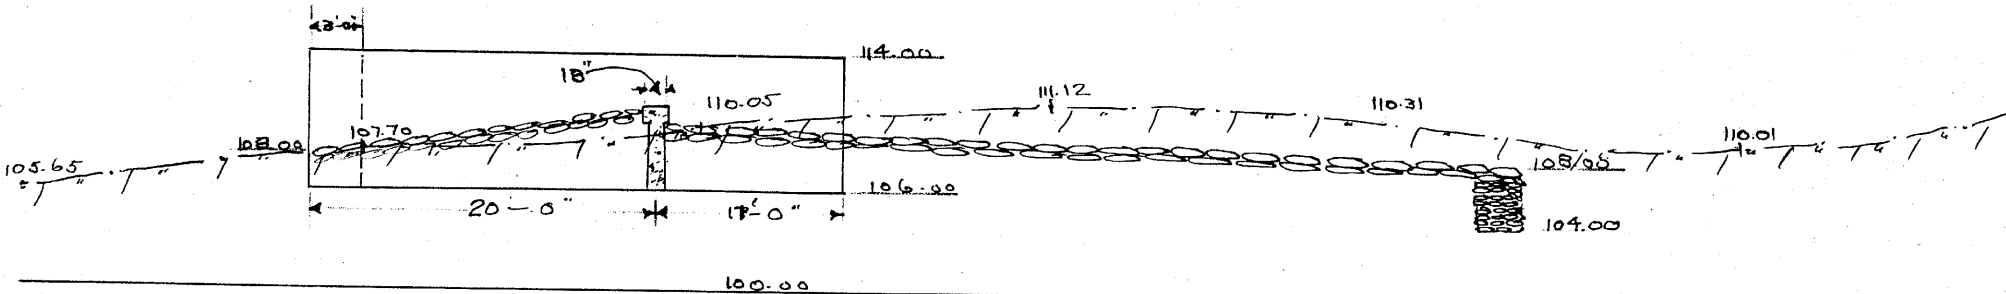

SECTION 6-6

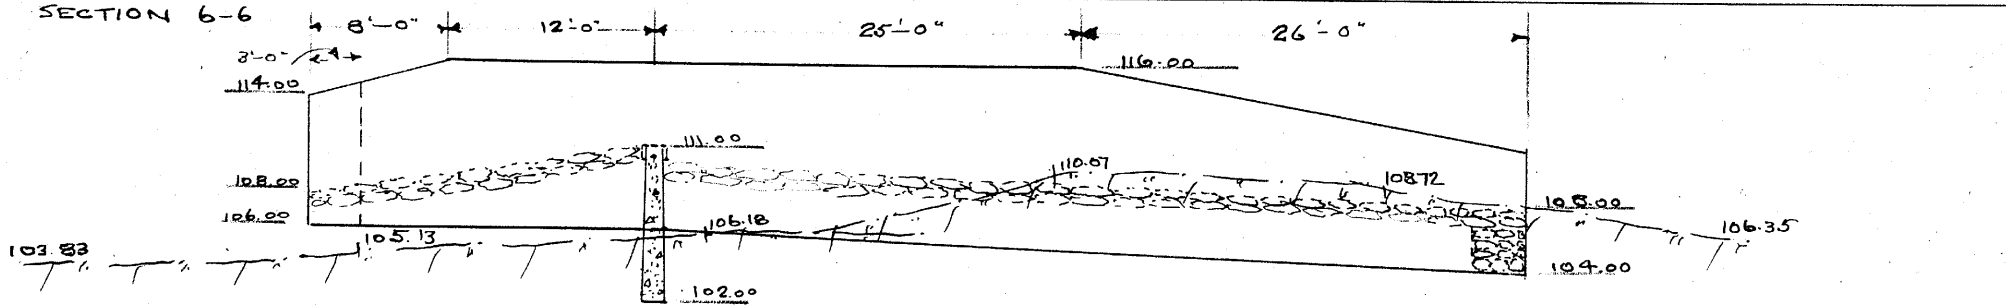

SECTION 7-7

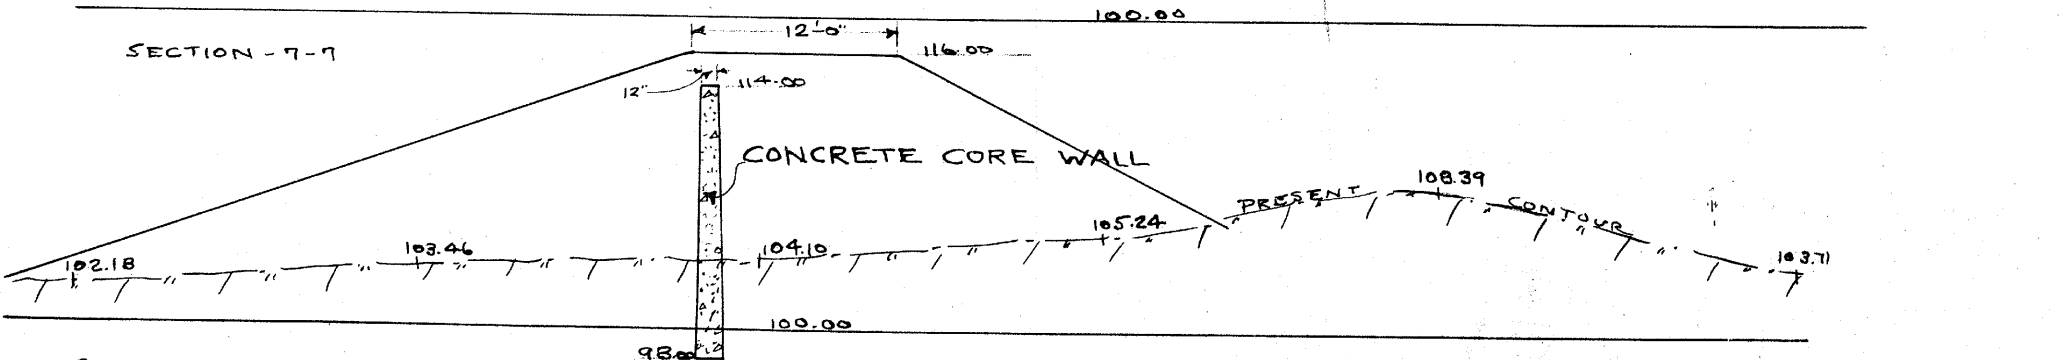

SECTION 8-8










Plan Original Book and Page: ch15004

Name of specific Plan:

Upper Dam - Silver Street Property



<u>Category</u>	<u>Index</u>
City/Town	Monson

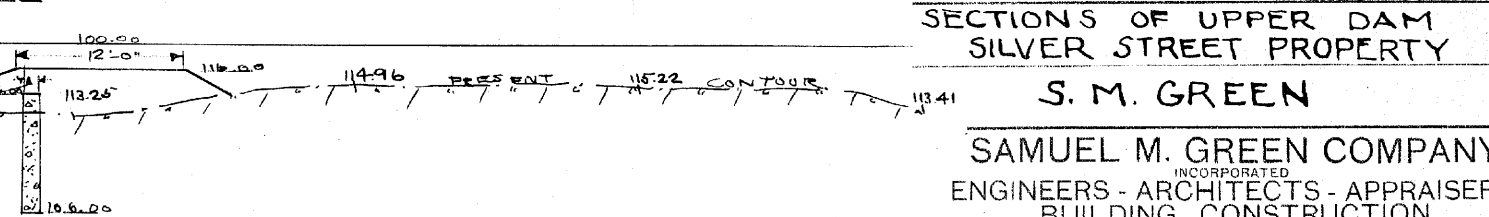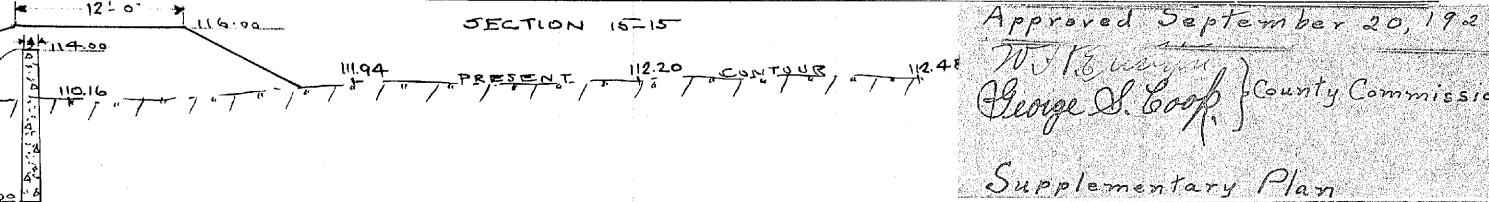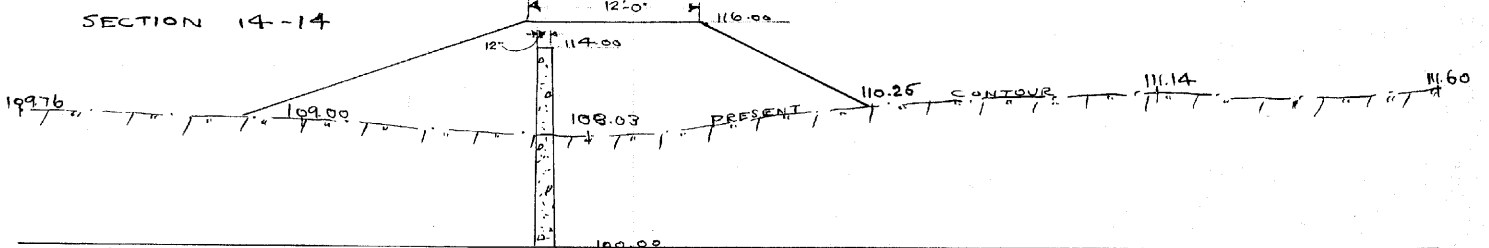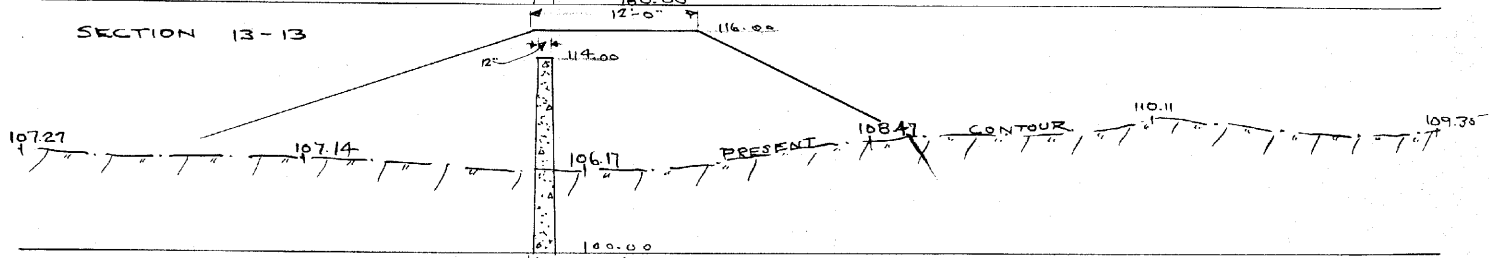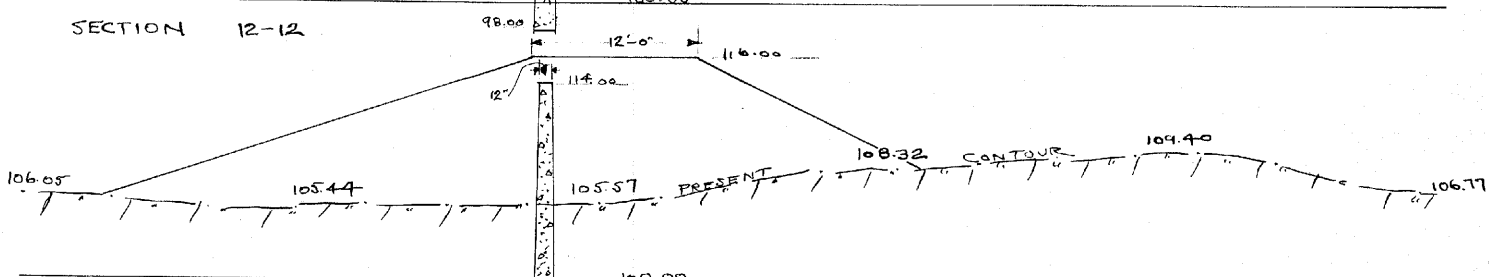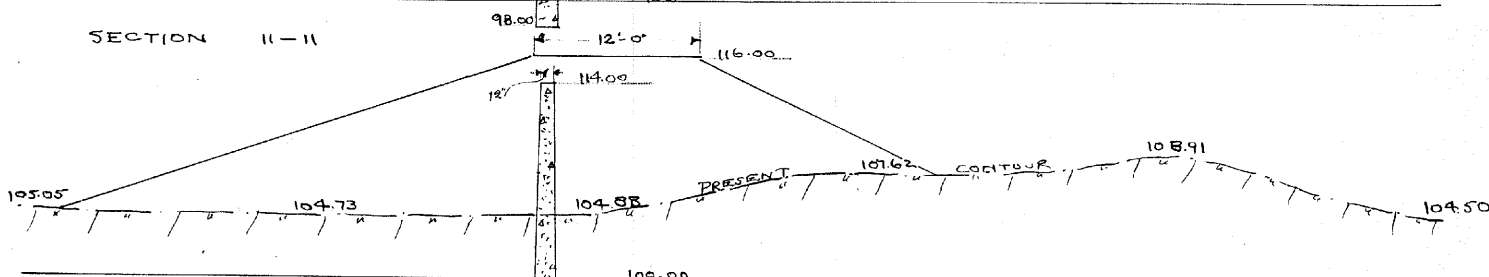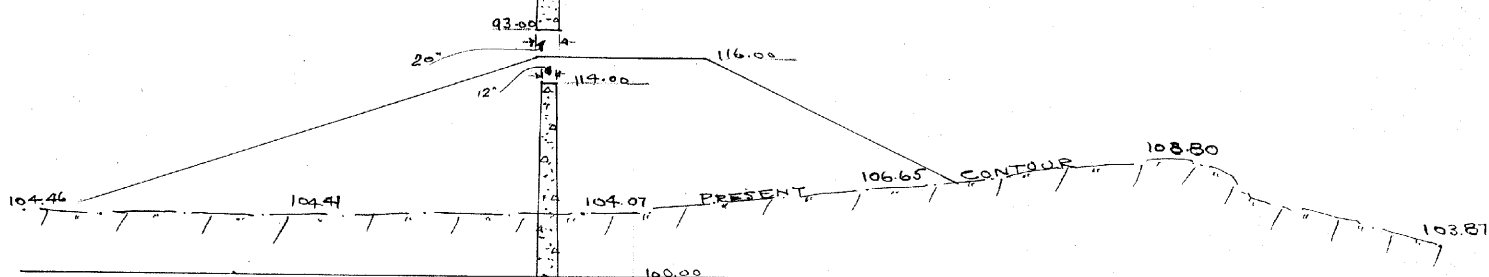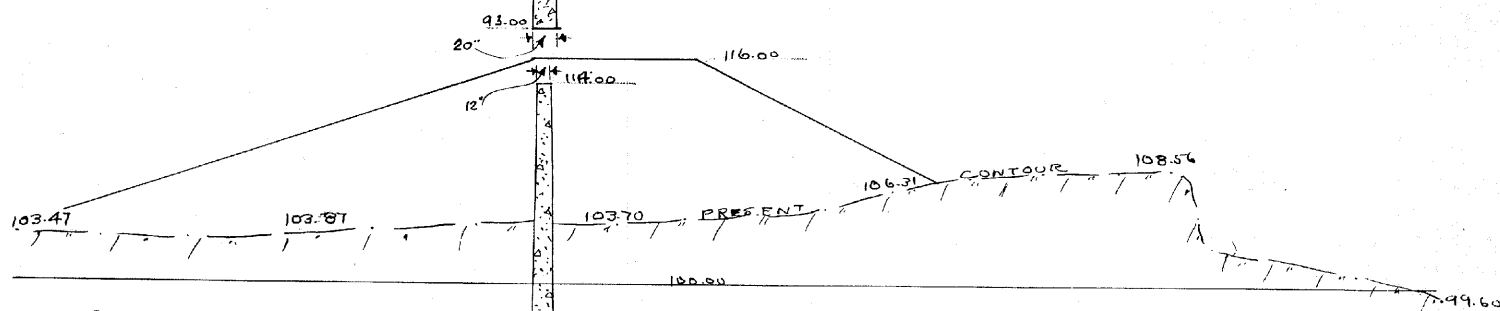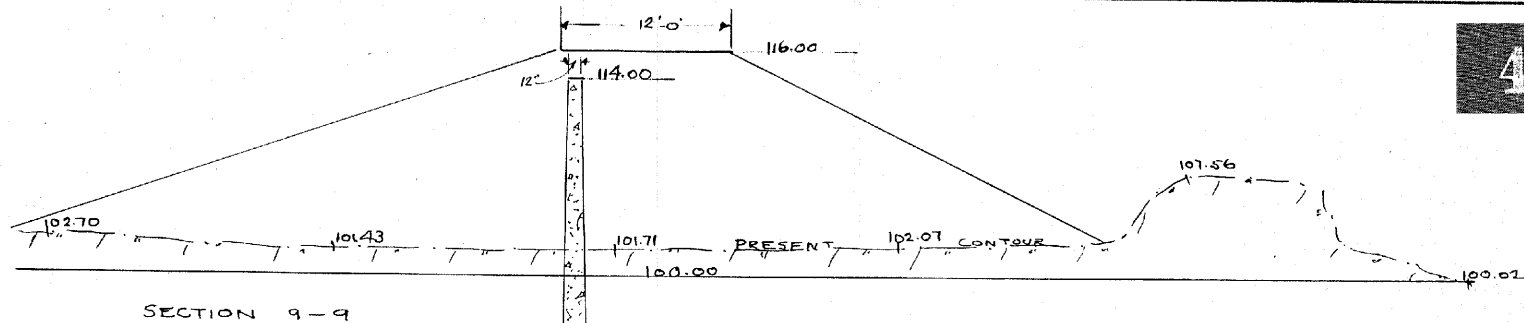

NOTE - CONCRETE CORE WALL
REINFORCED AT BOTH FACES
WITH CLINTON WIRE 4"x16" MESH
NO 4 & NO 9 WIRE NO 4 WIRE
TO RUN LENGTHWAYS

NOTE - DOWNSTREAM SLOPE
OF EMBANKMENT 2 TO 1
UP STREAM SLOPE 3 TO 1

Approved September 20, 1922

George S. Coop County Commissioner

Supplementary Plan

SECTIONS OF UPPER DAM
SILVER STREET PROPERTY



S. M. GREEN

SAMUEL M. GREEN COMPANY
INCORPORATED
ENGINEERS - ARCHITECTS - APPRAISERS
BUILDING CONSTRUCTION
SPRINGFIELD, MASS.


NO. 932-3
SCALE $\frac{1}{8}" = 1'-0"$
DATE 9/5/22




DRAWN A.A.L.
TRACED A.A.L.
CHECKED

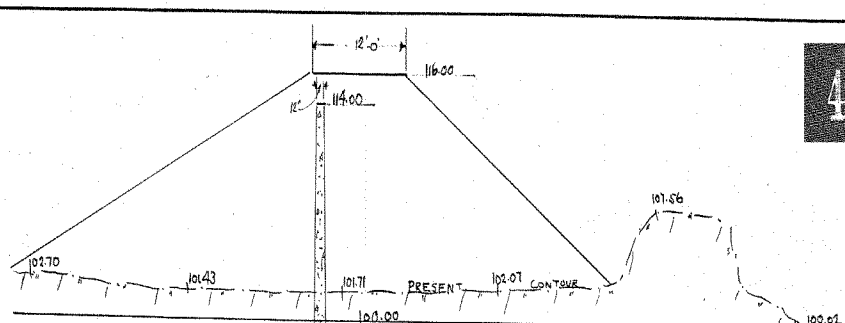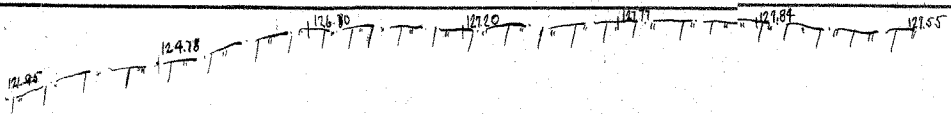

SECTION 1-1

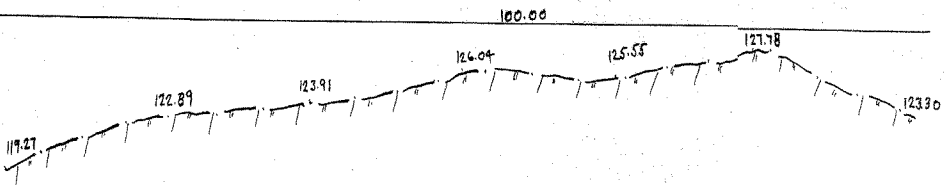


SECTION 2-2

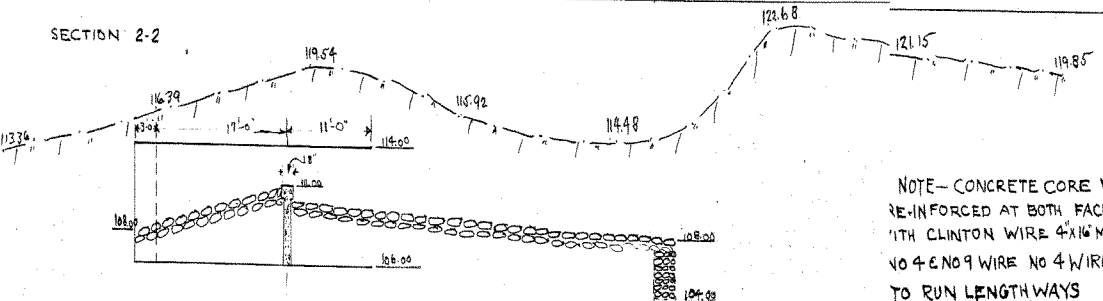


NOTE- CONCRETE CORE WALL
RE-INFORCED AT BOTH FACES
WITH CLINTON WIRE 4"x16" MESH
NO 4 & NO 9 WIRE NO 4 WIRE
TO RUN LENGTHWAYS

SECTION 3-3

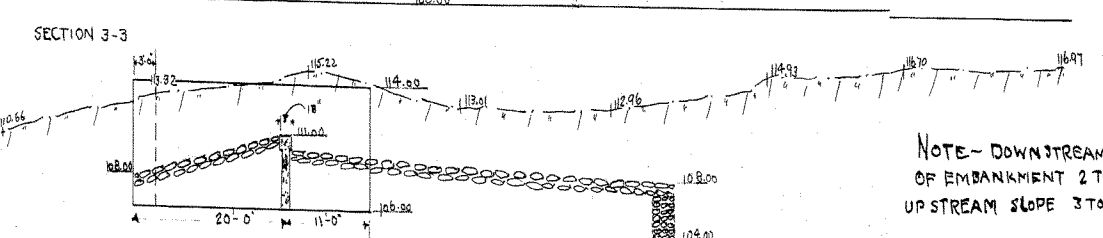


NOTE- DOWNSTREAM SLOPE
OF EMBANKMENT 2 TO 1
UPSTREAM SLOPE 3 TO 1


SECTION 4-4

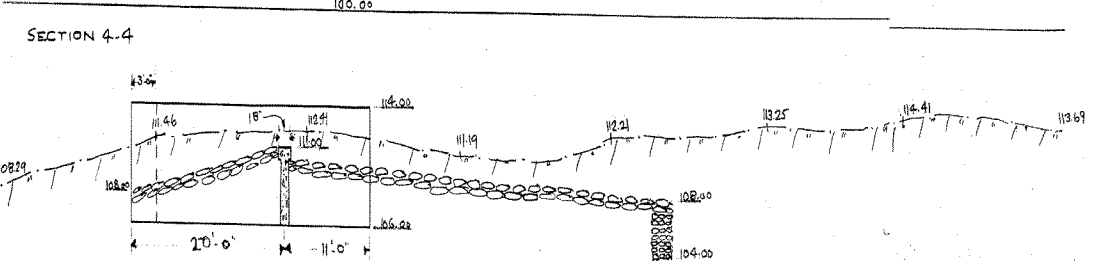


SECTION 5-5

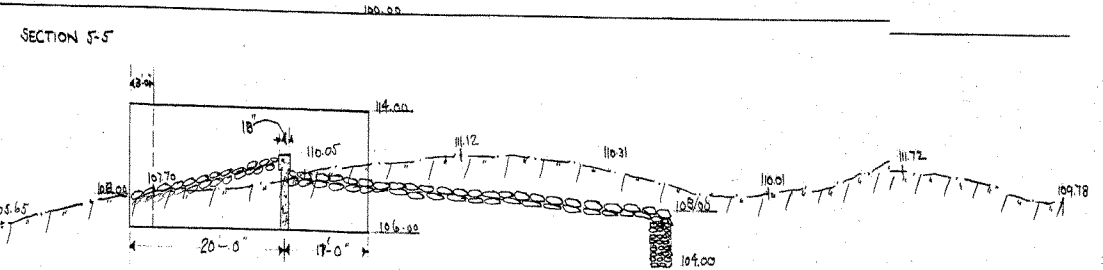

SECTION 6-6

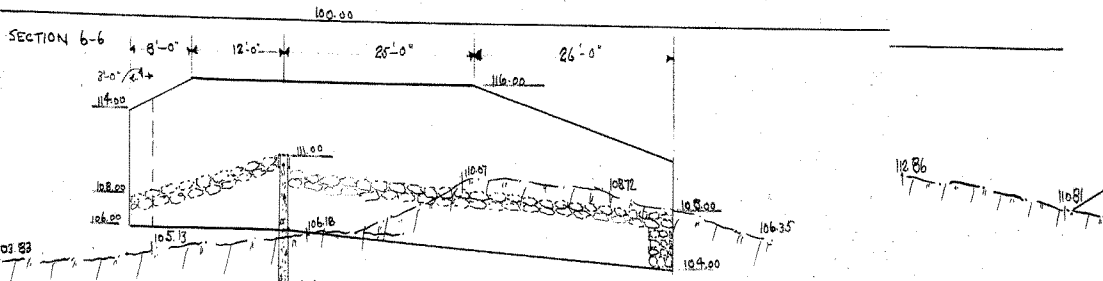


SECTION 7-7

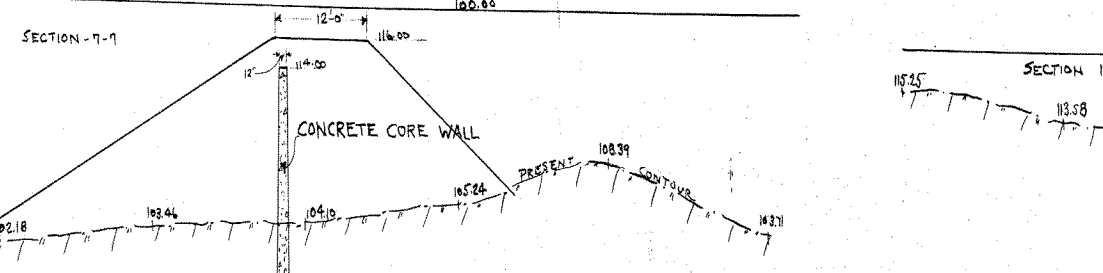


SECTION 8-8


SECTION 9-9

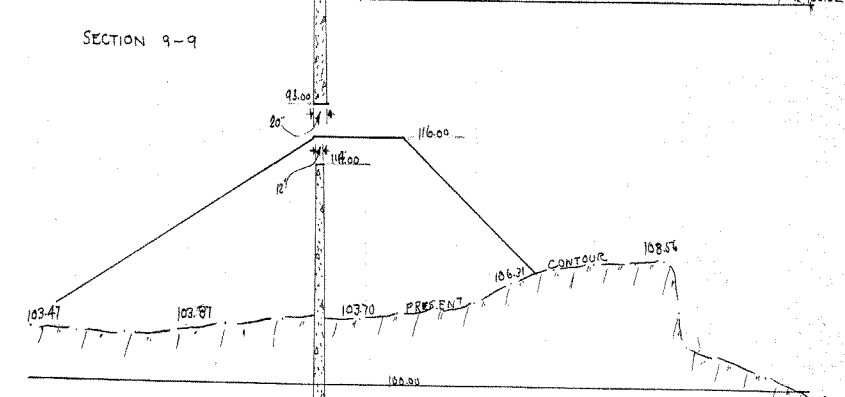


SECTION 10-10

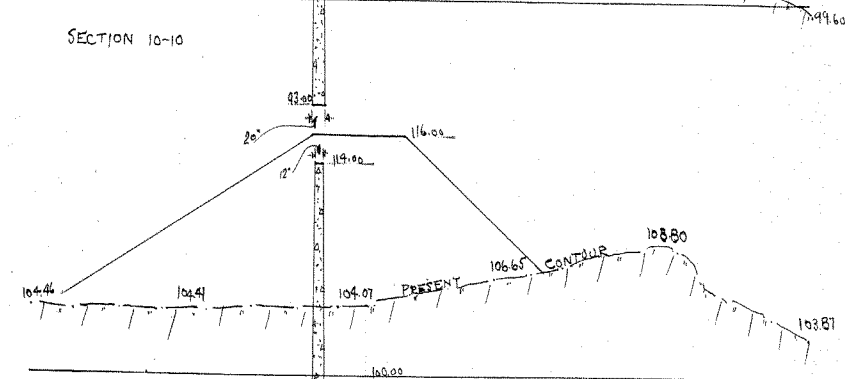


SECTION 11-11

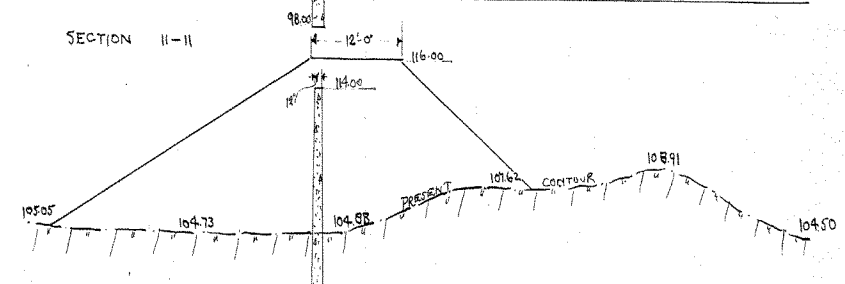


SECTION 12-12

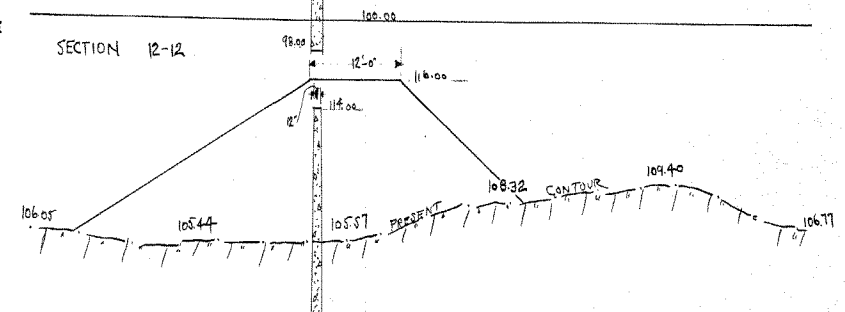


SECTION 13-13

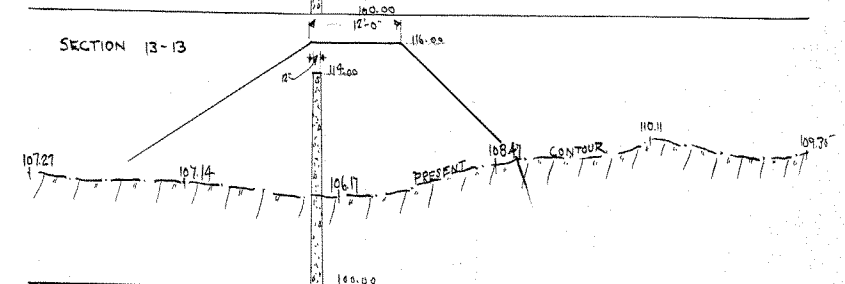


SECTION 14-14

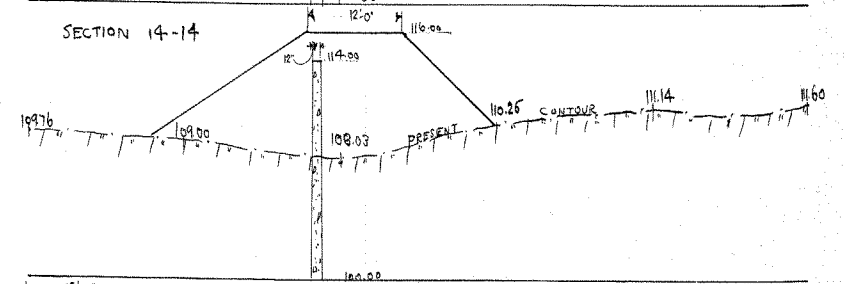

SECTION 15-15

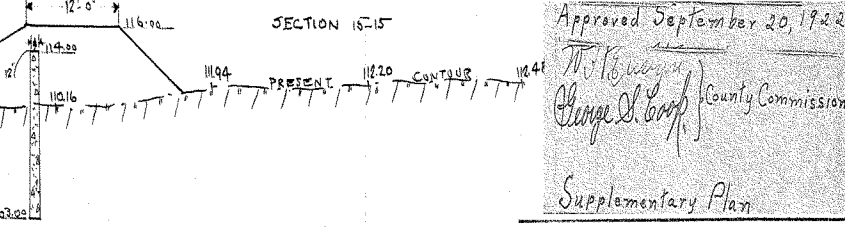

SECTION 16-16

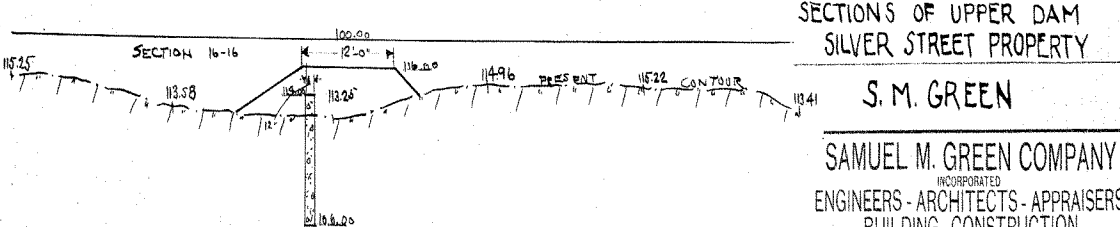

SECTION 17-17

Approved September 20, 1922

George S. Green County Commissioner

Supplementary Plan

SECTIONS OF UPPER DAM
SILVER STREET PROPERTY

S. M. GREEN

SAMUEL M. GREEN COMPANY
INCORPORATED
ENGINEERS - ARCHITECTS - APPRAISERS
BUILDING CONSTRUCTION
SPRINGFIELD, MASS.

NO. 932-3
SCALE: 1/8" = 1'-0"
DATE 9/5/22



DRAWN A.A.L.
TRACED A.A.L.
CHECKED


Plan Original Book and Page: ch15005

Name of specific Plan:

Lower Dam - Silver Street Property



Category	Index
City/Town	Monson
Dam	Lower Dam - Silver Street
Streets	Silver Street

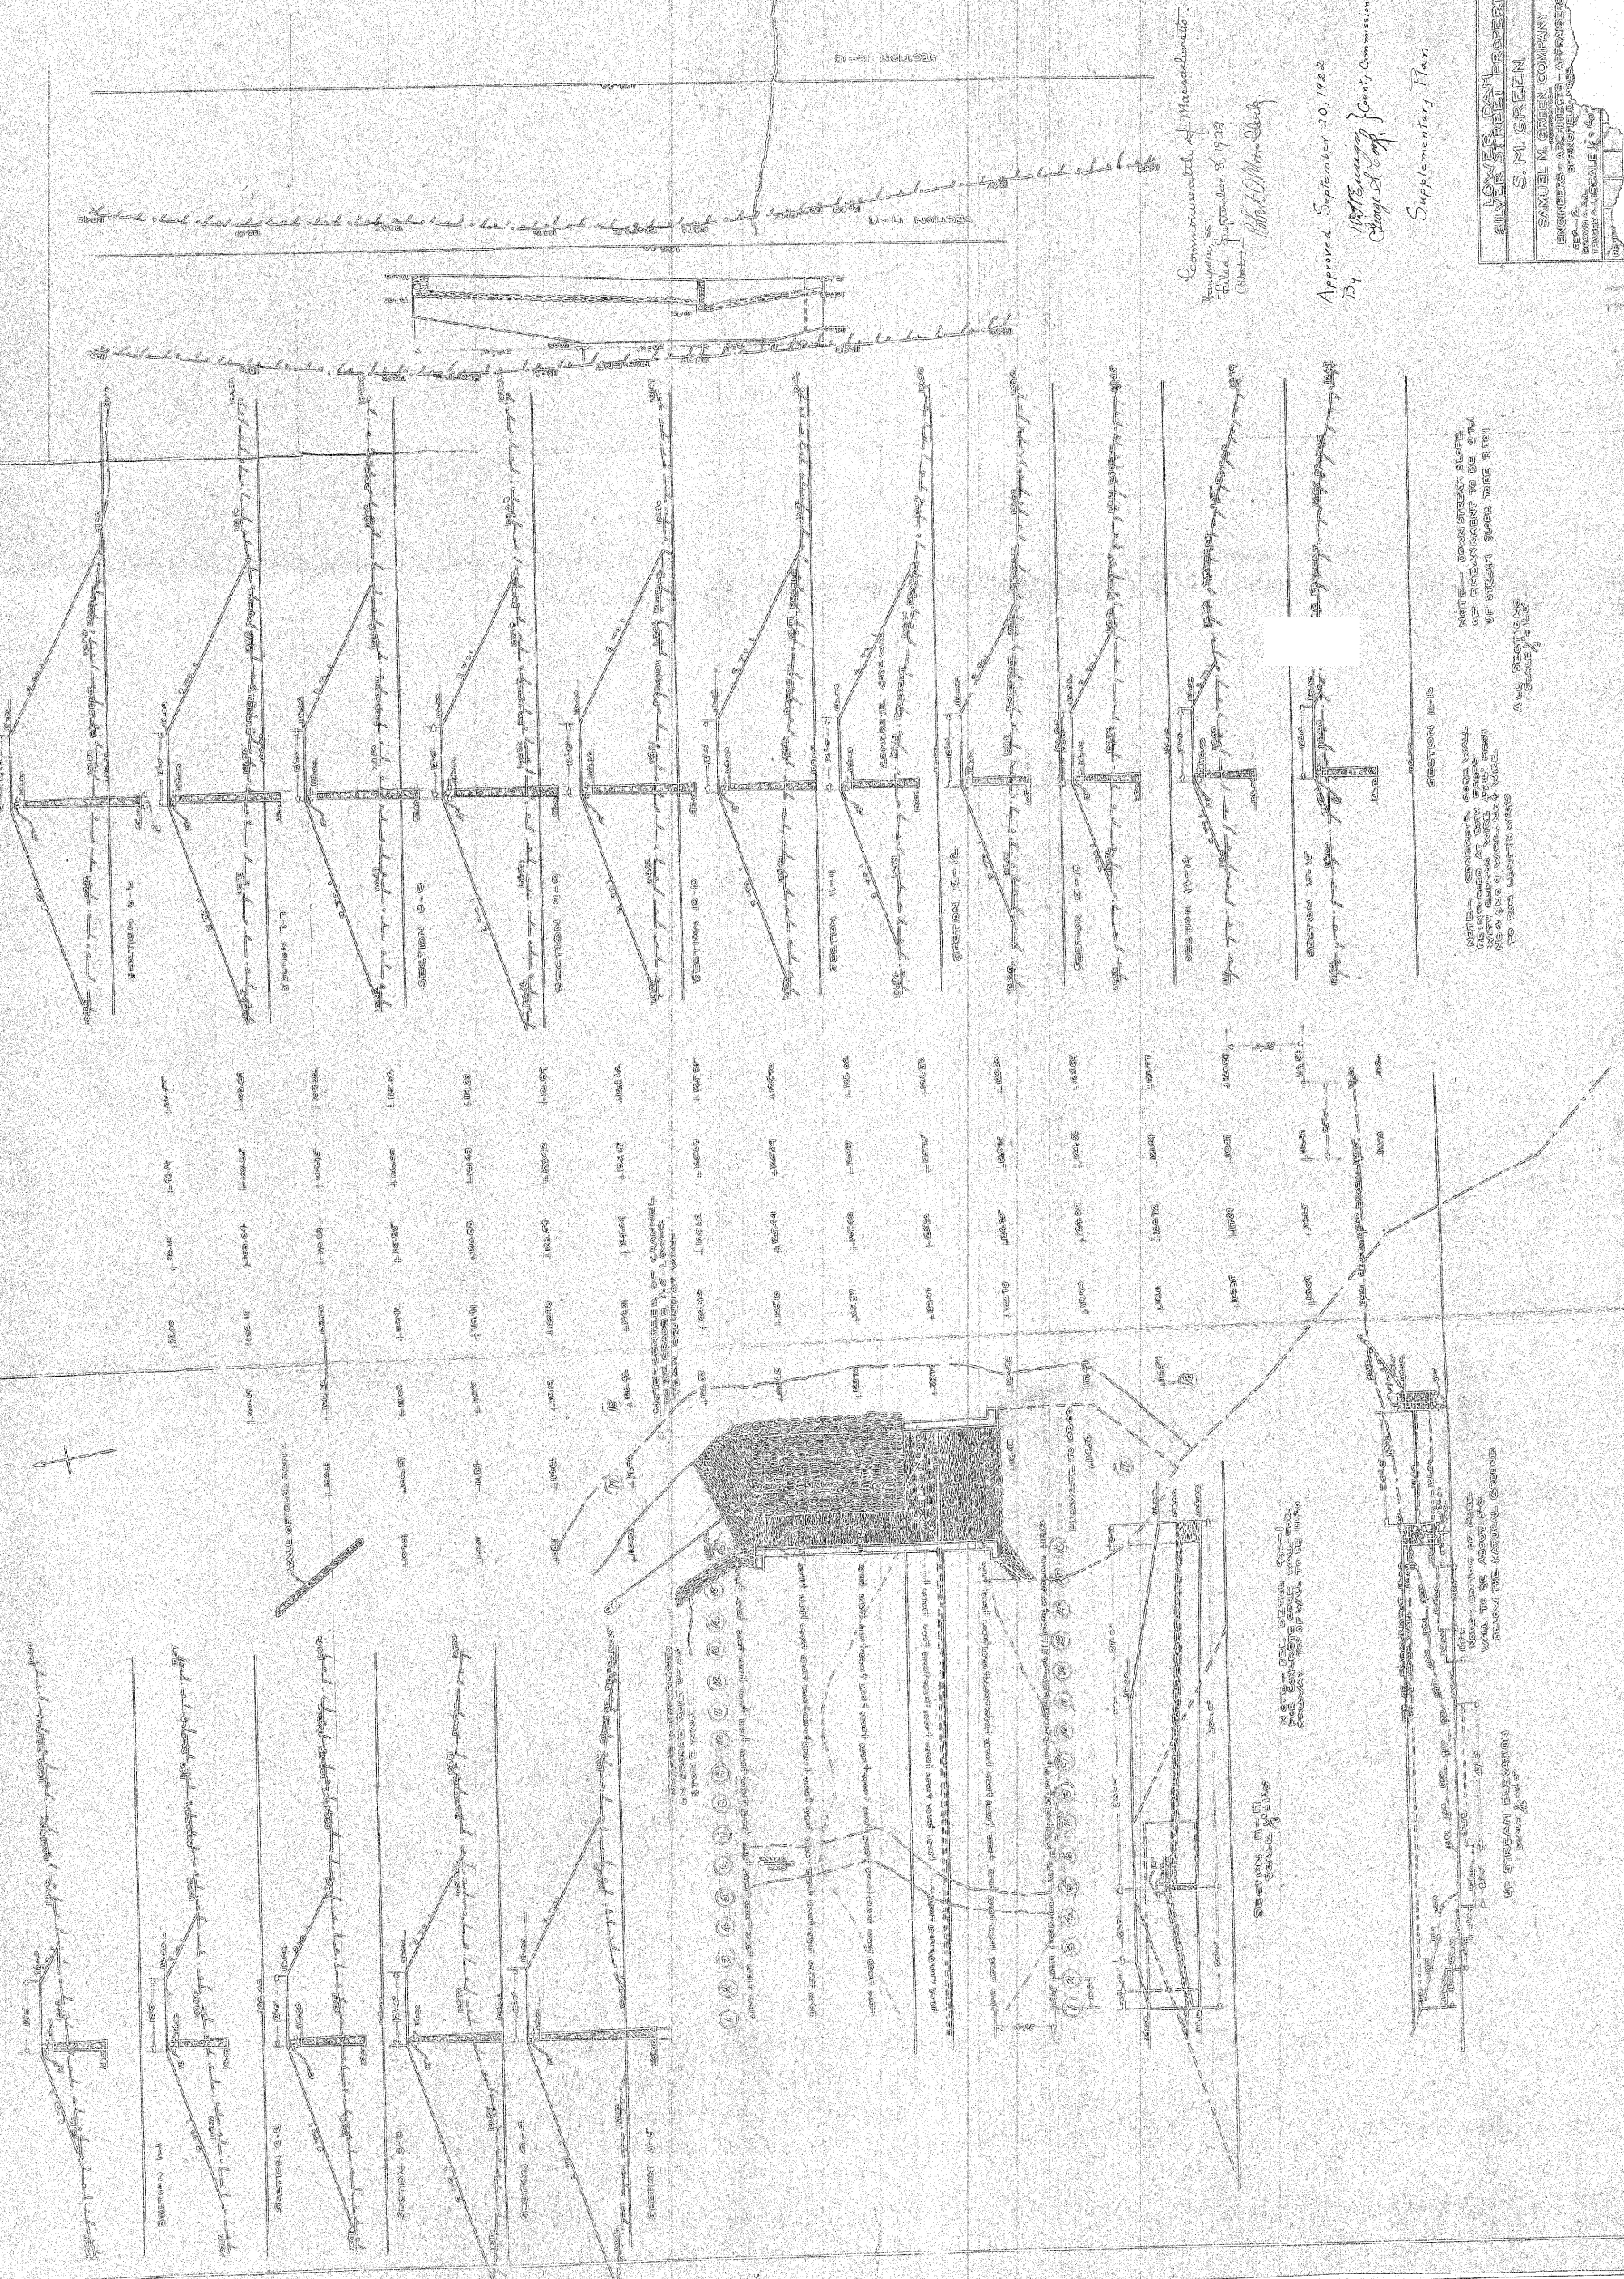

Commonwealth of Massachusetts
Bridges, as
filed September 8, 1922.
Attest: I
1896-1900 Mon. Clerk.

Approved September 20, 1922
By
1896-1900 County Commissioners
George A. Coffey

Supplementary Plan

LOWER STATION PROPERTY
S. M. GREEN
ENGINEERS - ARCHITECTS - APPRAISERS
1896-1900
SPRINGFIELD, MASS.
SCALE 1/4" = 1'

NOTES: STRENGTH, GOOD, BUT
NOT GUARANTEED AT OTHER PLACES
WHERE EXAMINED. WORK DONE HERE
AS TO ROAD, UNDERSTAND
SCALE 1/4" = 1'

NOTES: DOWN STREAM SLUICE
OF ELEVATION TO BE 2701
OF STREAM SLUICE TO BE 2701

ALL SECTIONS
SCALE 1/4" = 1'

UP STREAM ELEVATION
SCALE 1/4" = 1'

DOWN STREAM ELEVATION
SCALE 1/4" = 1'

SECTION 11-12
SCALE 1/4" = 1'

SECTION 12-13
SCALE 1/4" = 1'


Plan Original Book and Page: **ch15007**

Name of specific Plan:

Topographic of Monson



<u>Category</u>	<u>Index</u>
City/Town	Monson

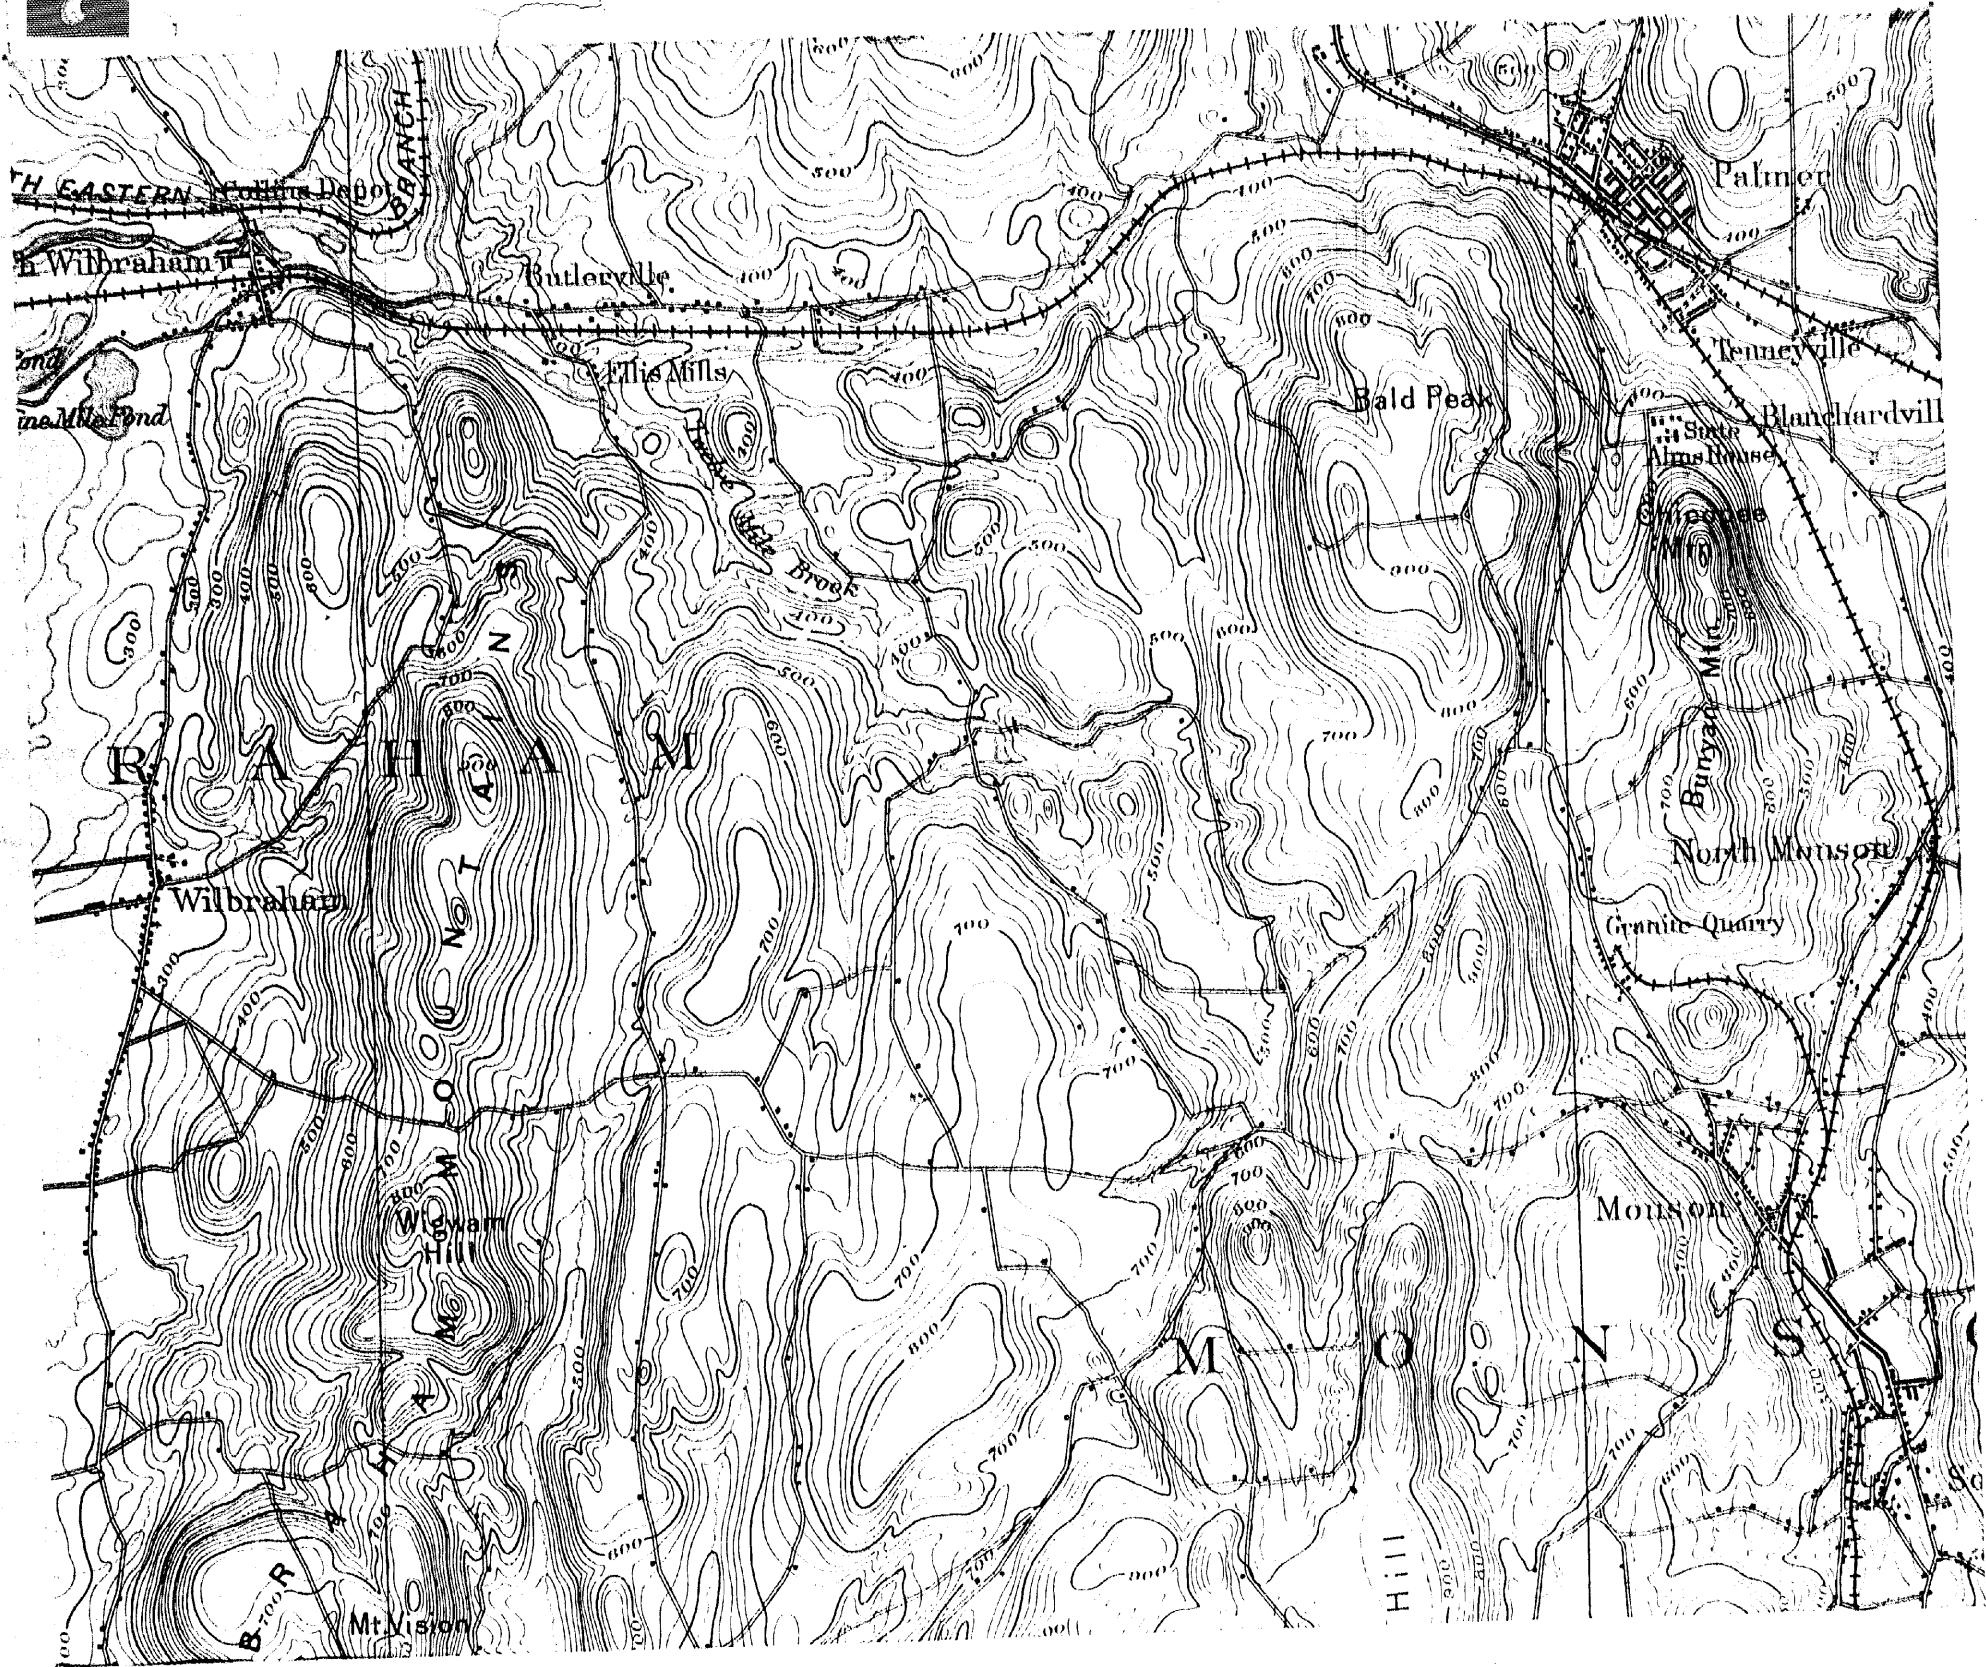


Plan Original Book and Page: ch15009

Name of specific Plan:


Mansonry Dam - Lower Dam on Silver Street Property



Category	Index
City/Town	Monson
Dam	Lower Dam on Silver Street
Streets	Silver Street

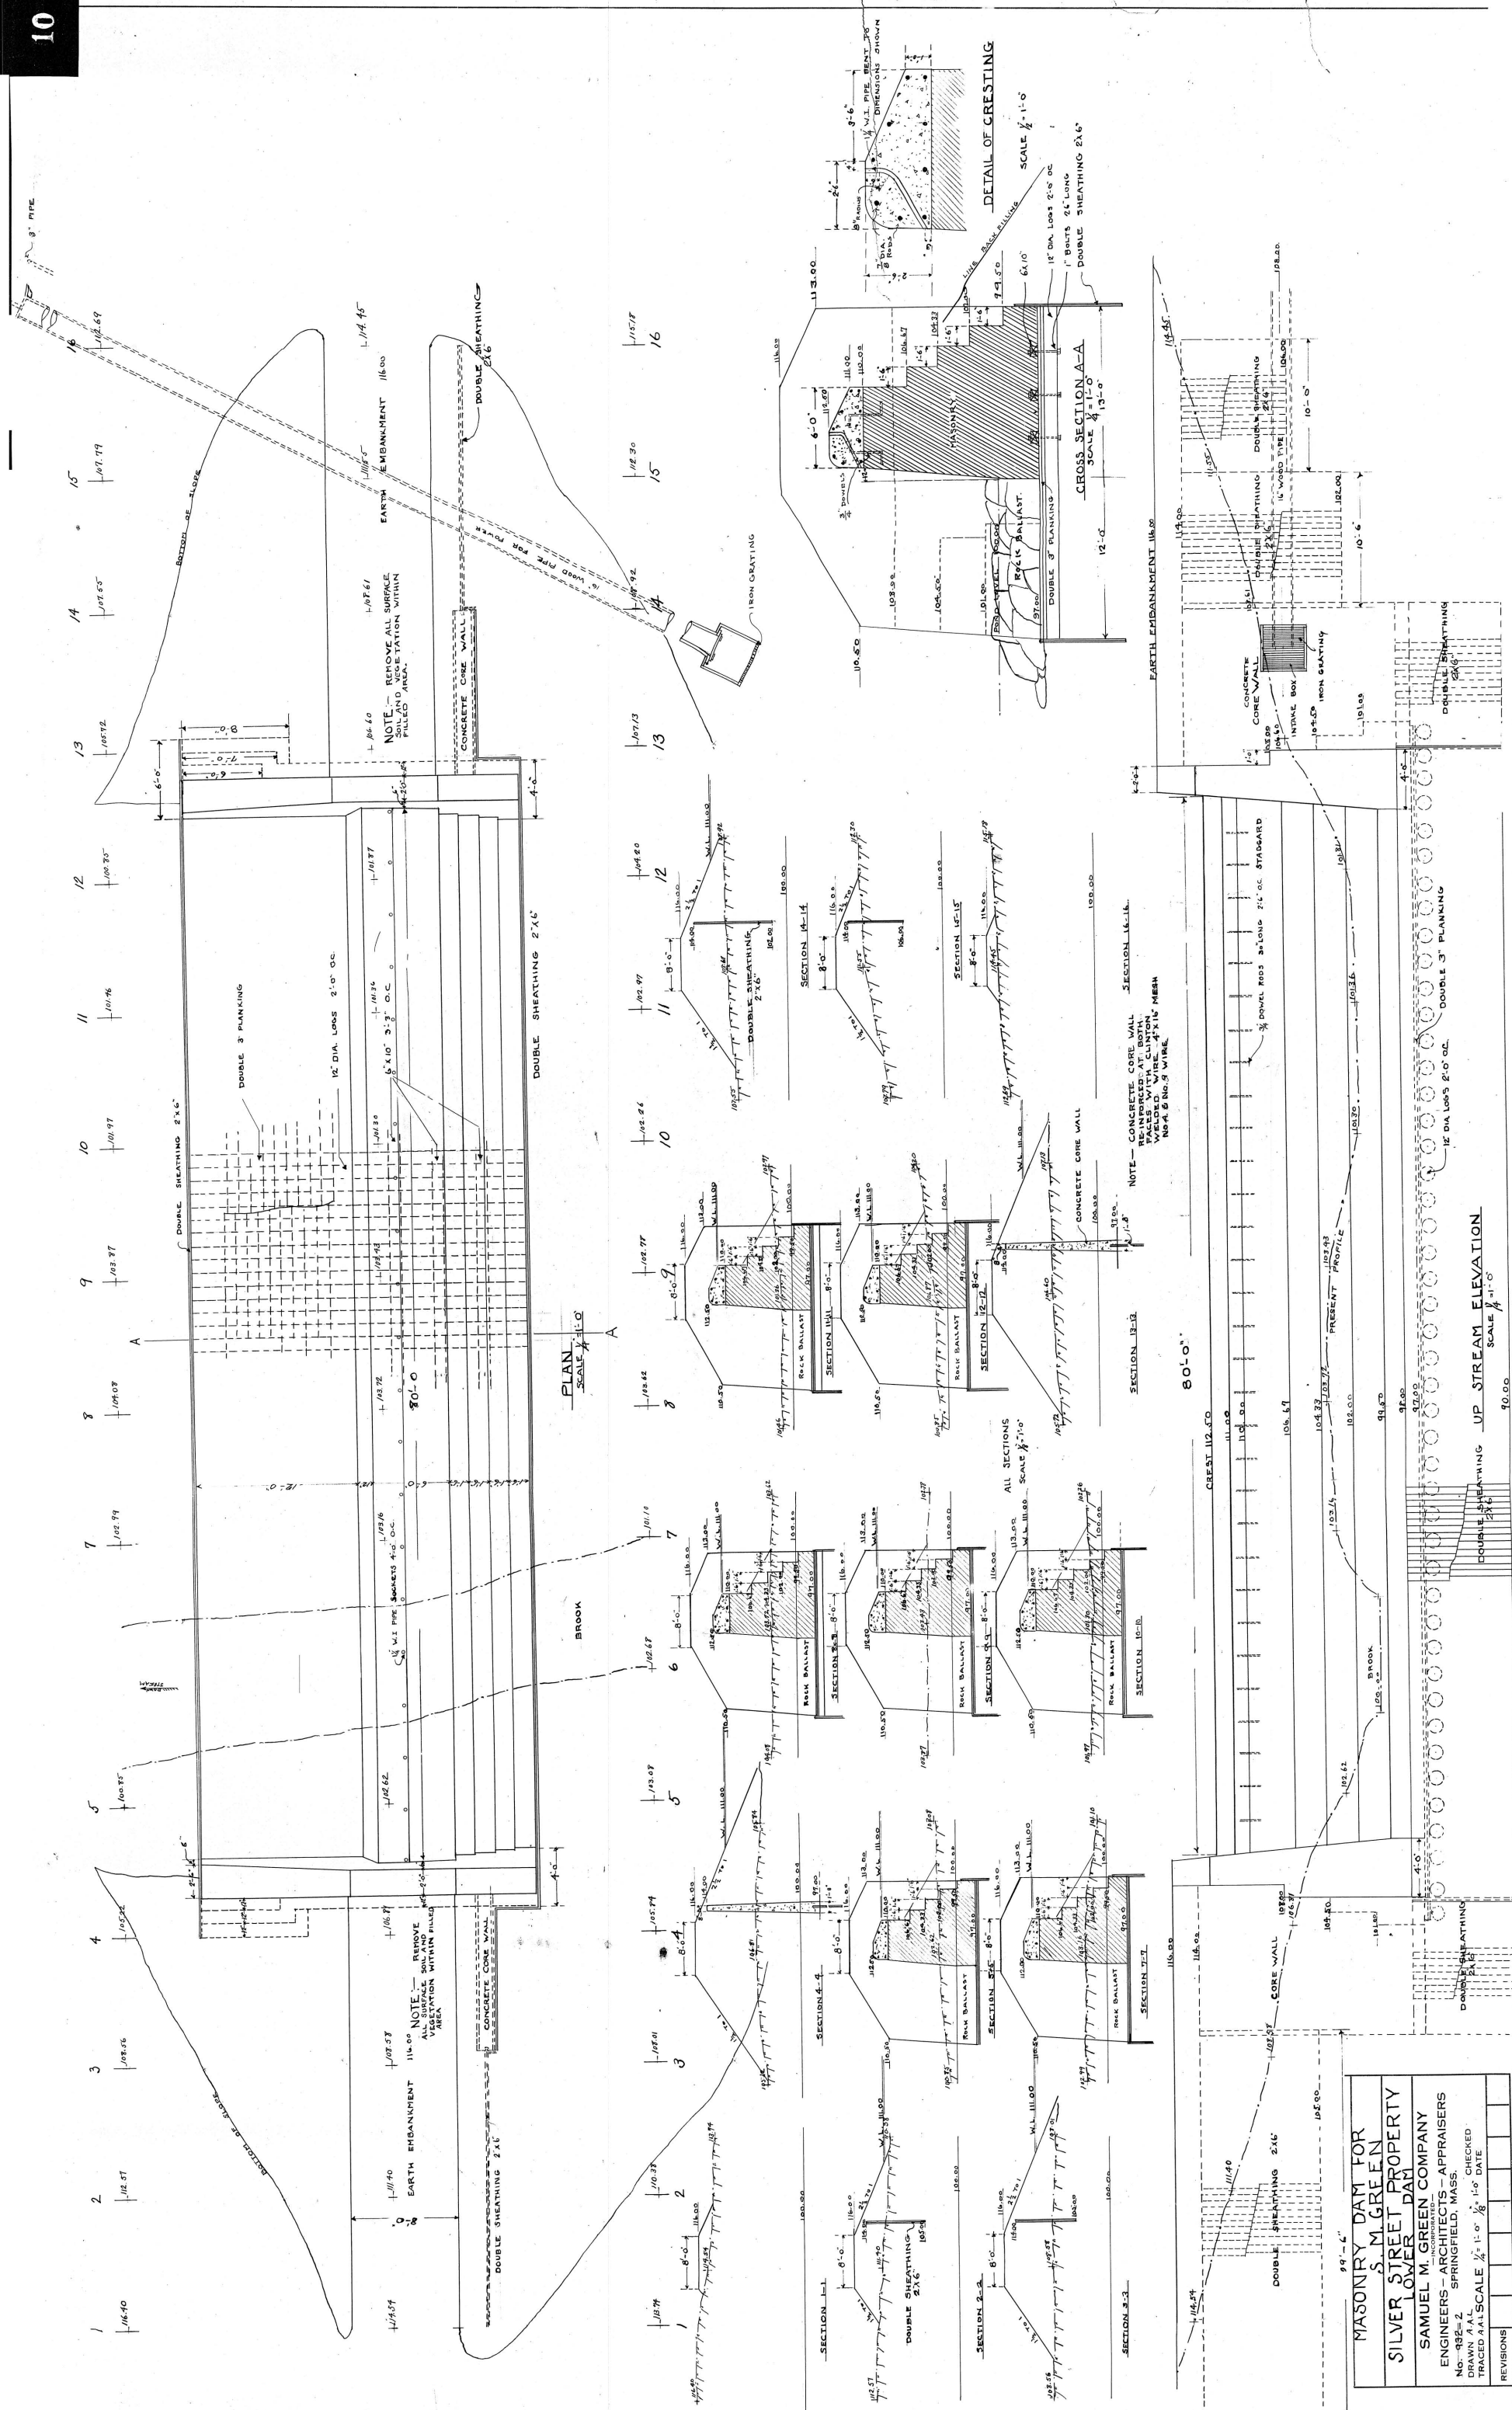

MASONRY DAM FOR S. M. GREEN	SILVER STREET PROPERTY LOWER DAM	SAMUEL M. GREEN COMPANY ENGINEERS - ARCHITECTS - APPRAISERS NO. 492-C-2 SPRINGFIELD, MASS.	CHECKED DATE
SCALE $\frac{1}{4}'' = 1'-0''$ $\frac{1}{8}'' = 1'-0''$			
REVISIONS			

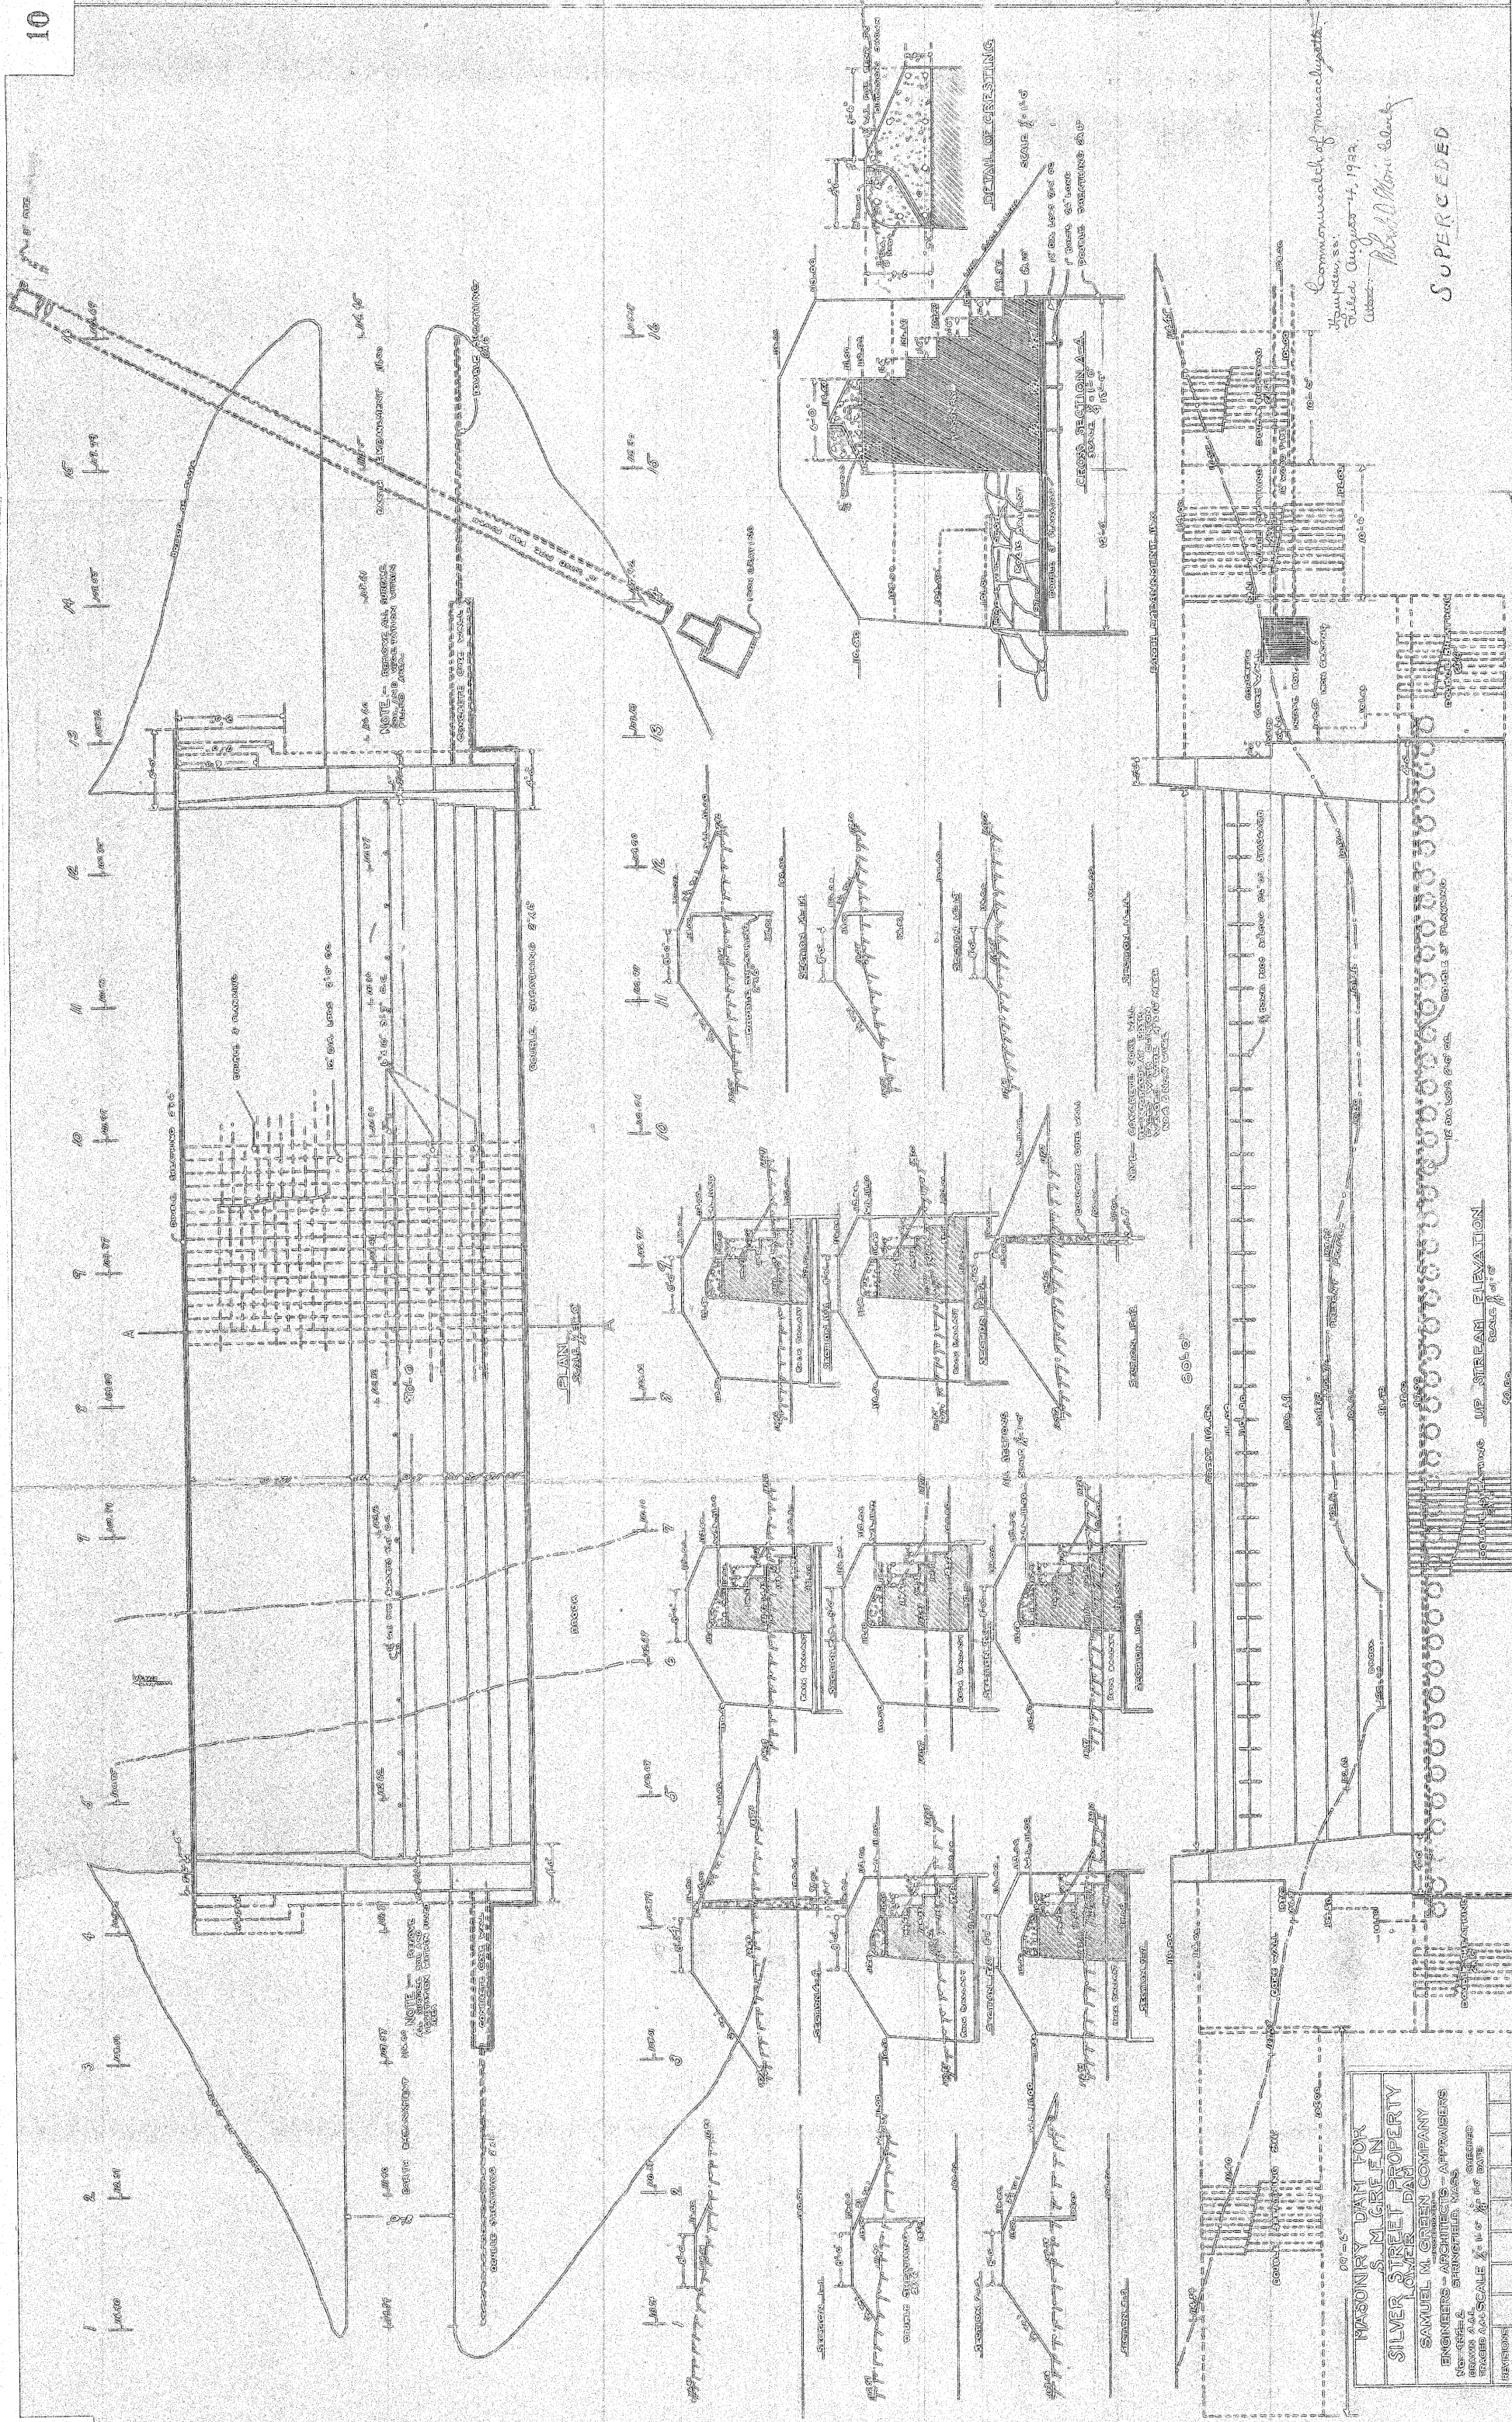

Commonwealth of Massachusetts,
Hampden, ss.
Filed August 17, 1922.
Attest: *Robert M. Clark*

SUPERCEDED

MASONRY DAM FOR	
SILVER STREET DAM	
SAMUEL M. GREEN COMPANY	
ENGINEERS - ARCHITECTS - APPRAISERS	
NEW OFFICE 2	
SPRINGFIELD, MASS.	
DRAWN A. A. L.	
CHECKED	
TRADED A. A. L. SCALE 1/2" = 1'-0"	
DATE	
REVISIONS	


Plan Original Book and Page: ch15013

Name of specific Plan:

Mansonry Dam - Upper Dam on Silver Street Property



Category	Index
City/Town	Monson
Dam	Upper Dam - Silver Street Pro

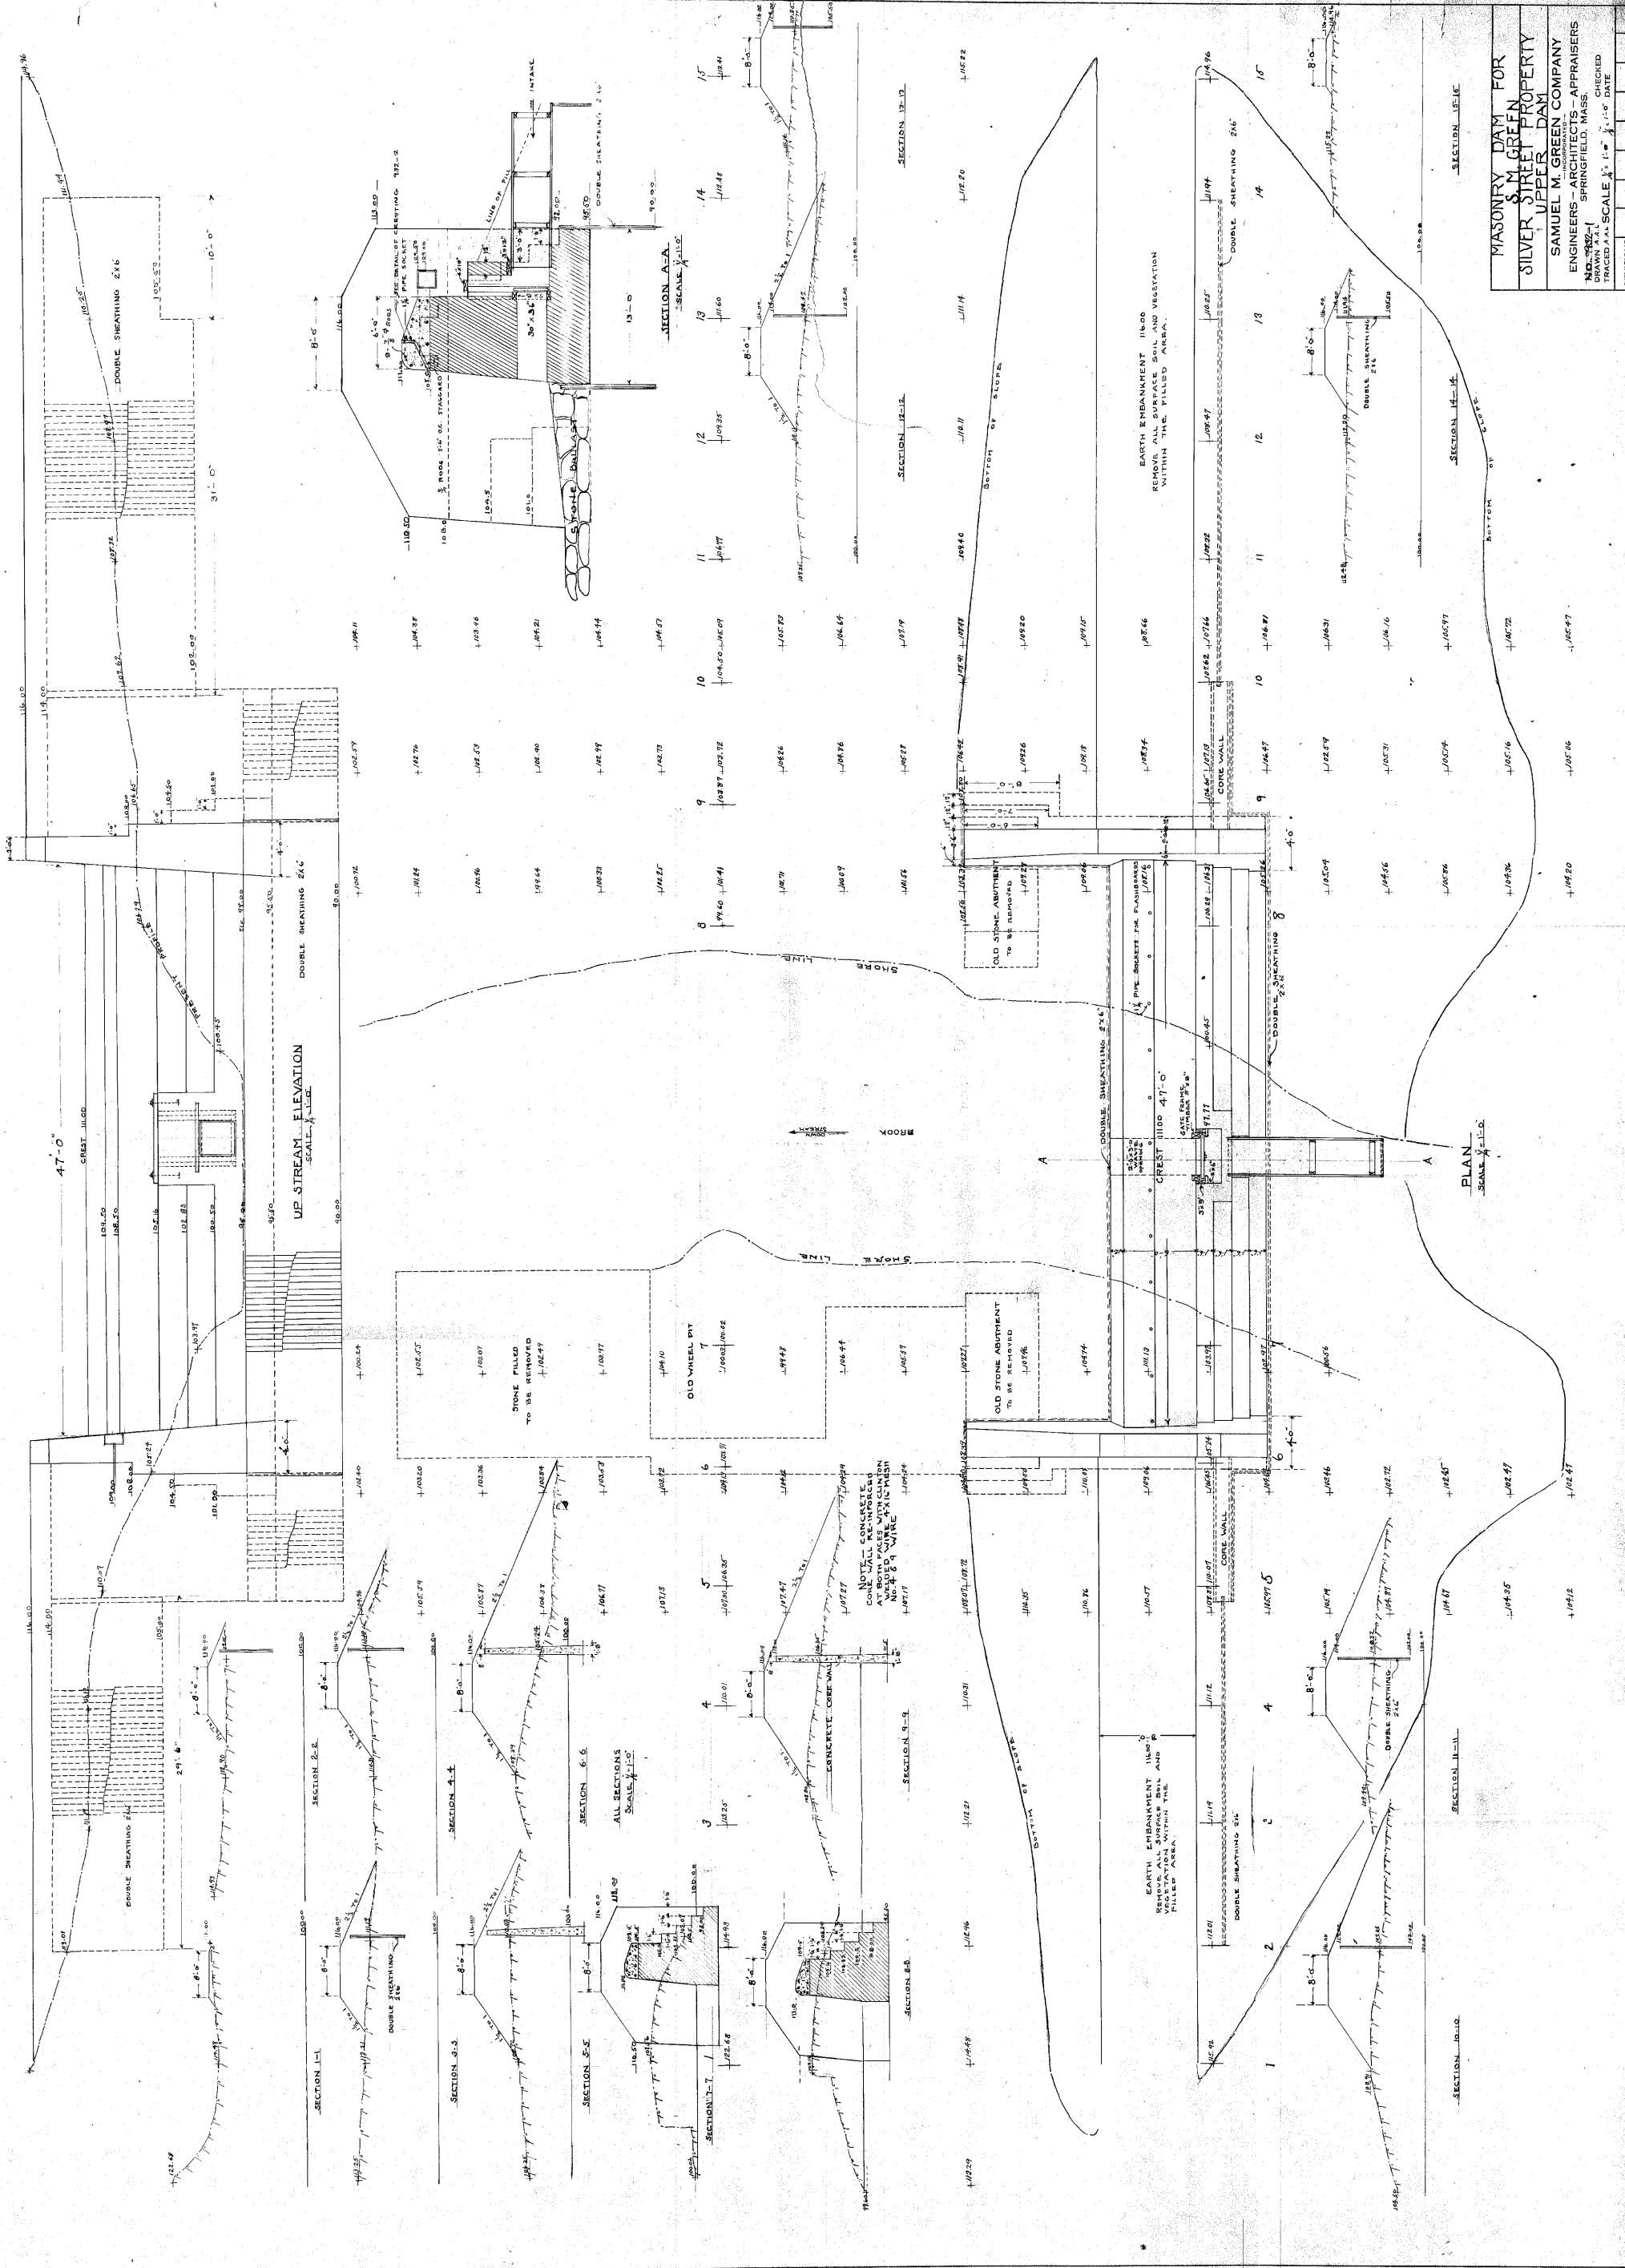

MASONRY DAM FOR
SILVER STREET PROPERTY
JUPITER DAM
SAMUEL M. GREEN COMPANY
ENGINEERS - ARCHITECTS - APPRAISERS
NO. 482-1 SPRINGFIELD, MASS.
DRAWN A.E.L. CHECKED
TRACED A.A.L. SCALE 1" = 10' DATE

REVISIONS

Description of Plan Group:

Holyoke Ice Company Dam on Willimansett Brook

Date of Plan: 1922

Date Plan Approved: 1922

Highway Book #: ch15

Highway Page #: 015

Commissioners Reference Book #: 19

Commissioners Reference Page #: 148



Public Notes:

**This Plan is Superseded - Also See Book 15 Pages 32-42. See also:
Dams - "Holyoke Ice Company" - D05016.**





Plan Original Book and Page: ch15015



Name of specific Plan:

Holyoke Ice Company Dam on Willimansett Brook



Category	Index
Abutters	Holyoke Ice Company
City/Town	Chicopee
Dam	Holyoke Ice Company Dam
Water	Willimansett Brook

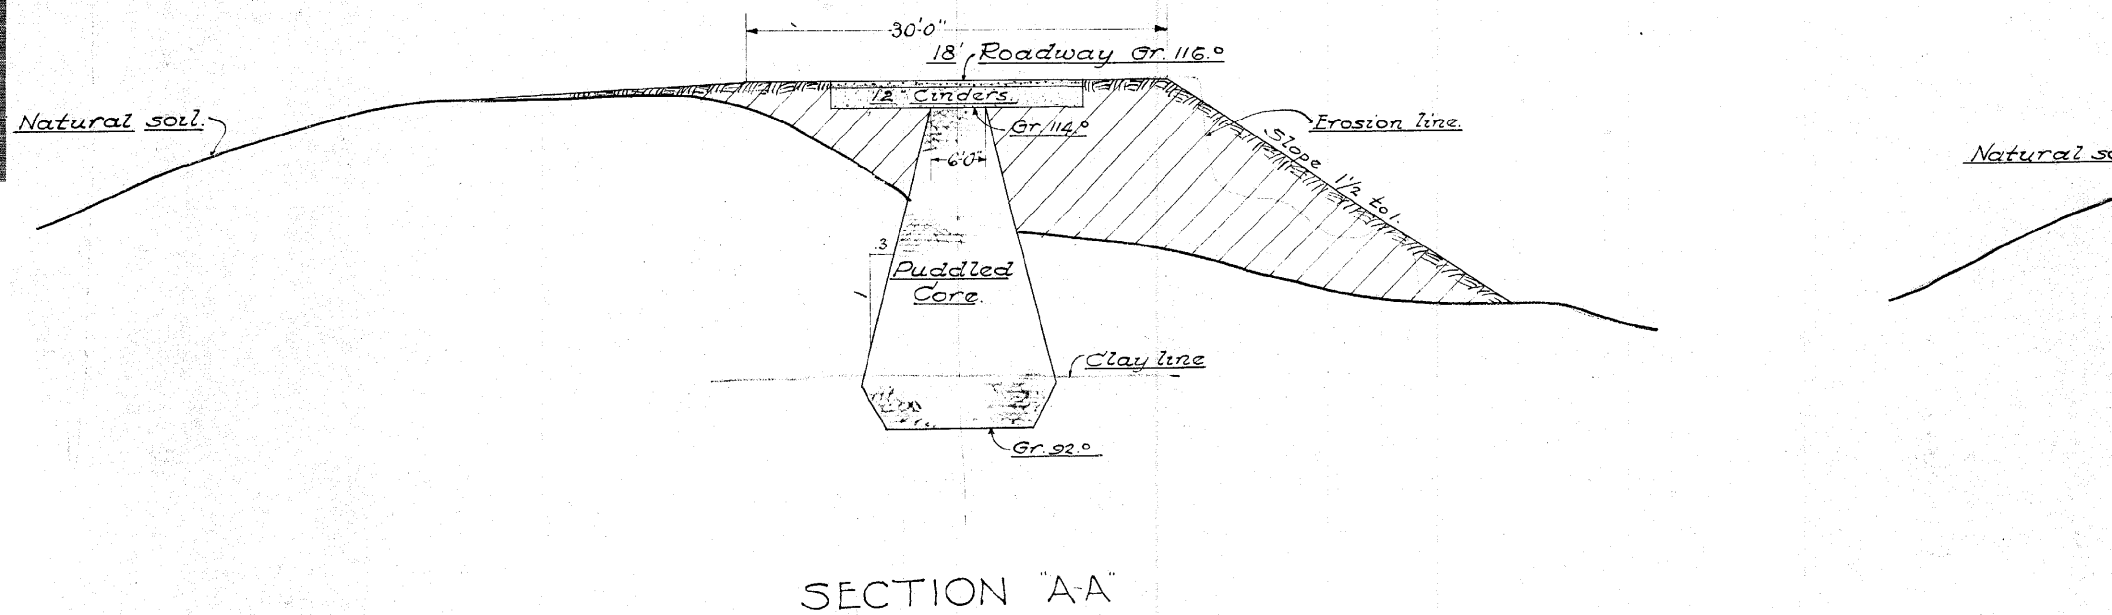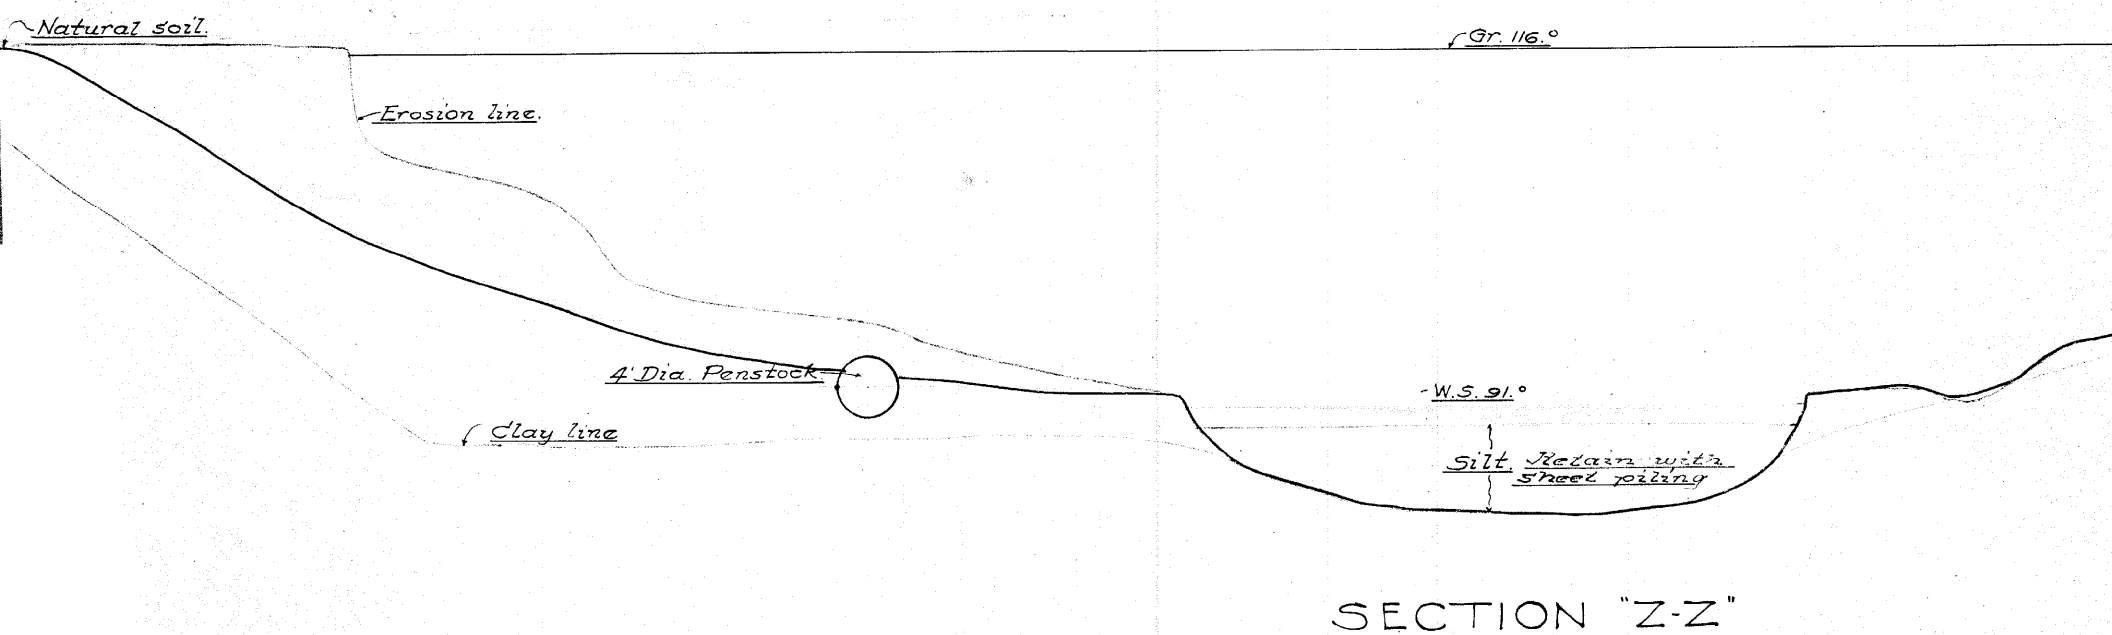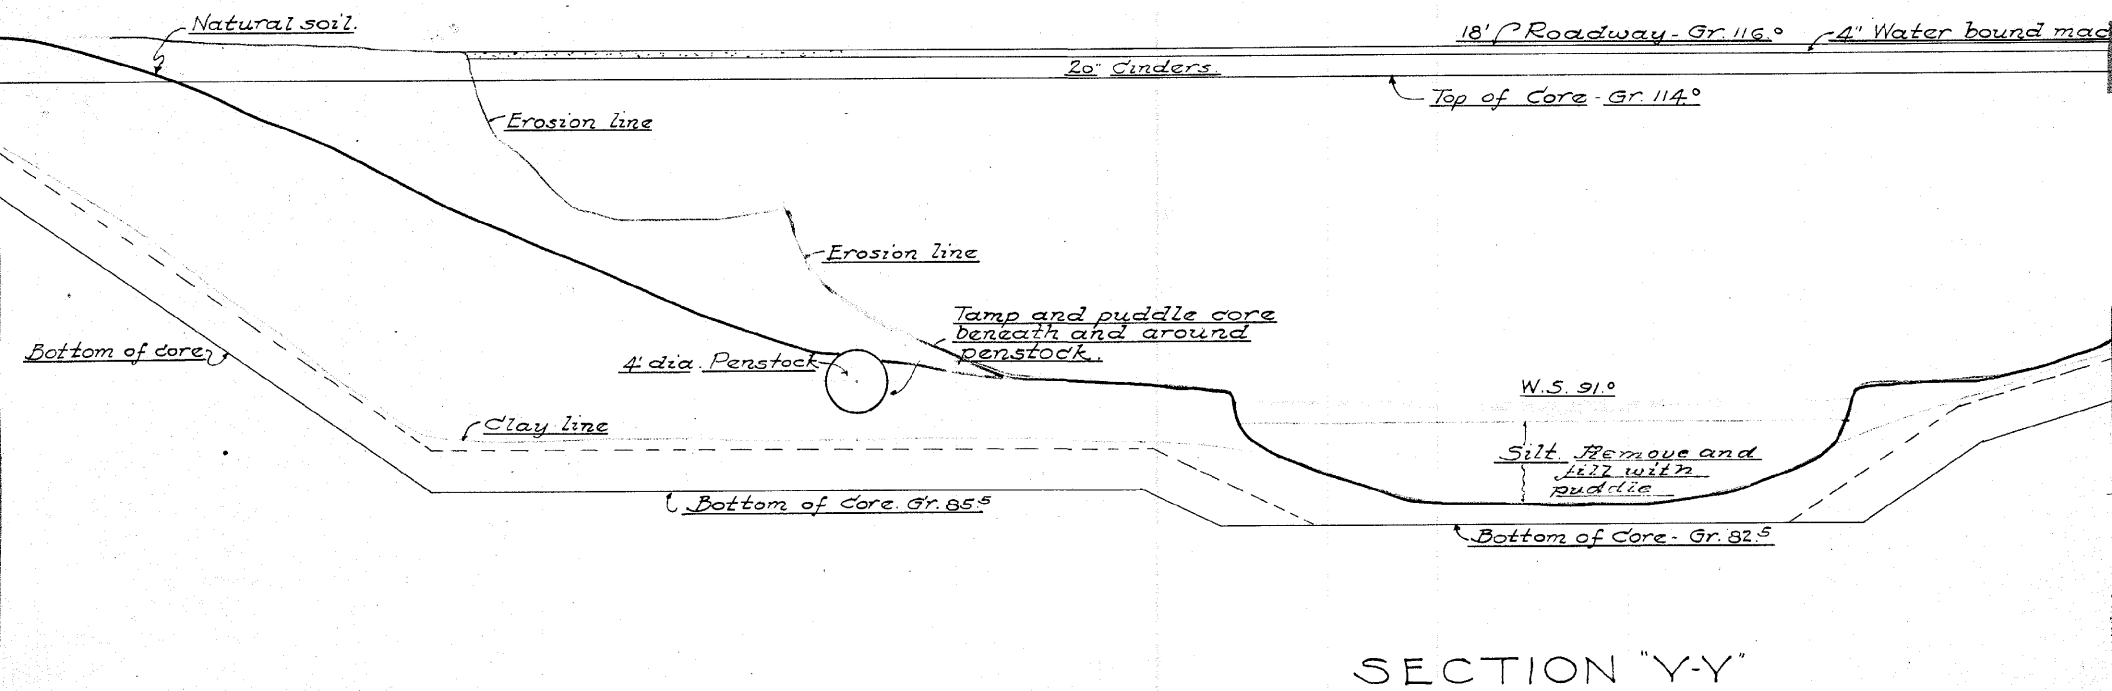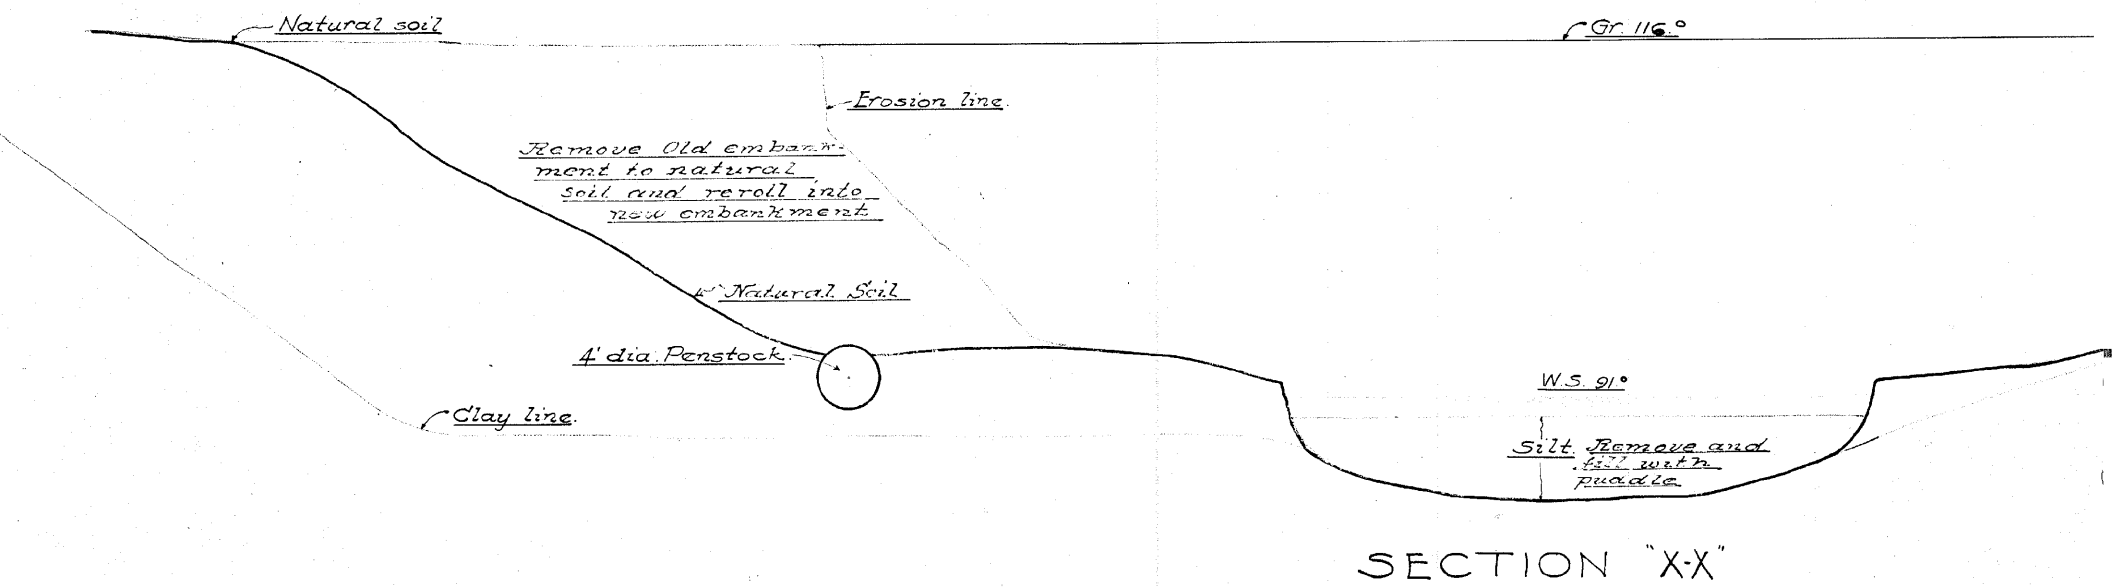

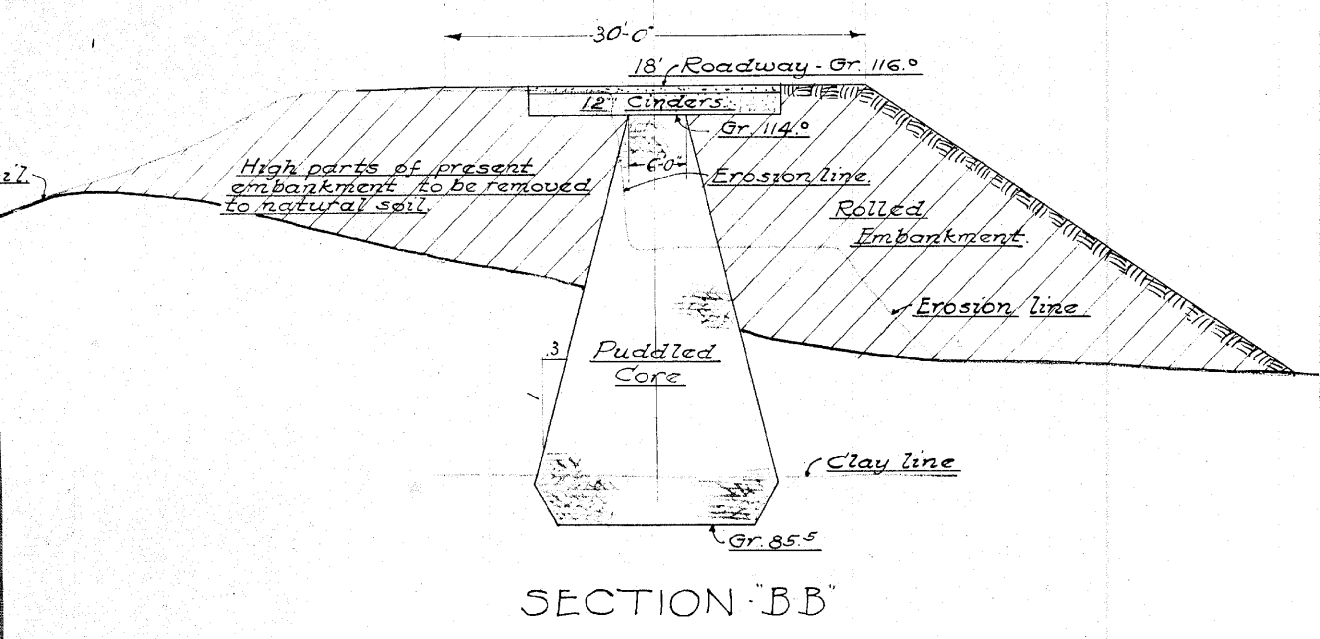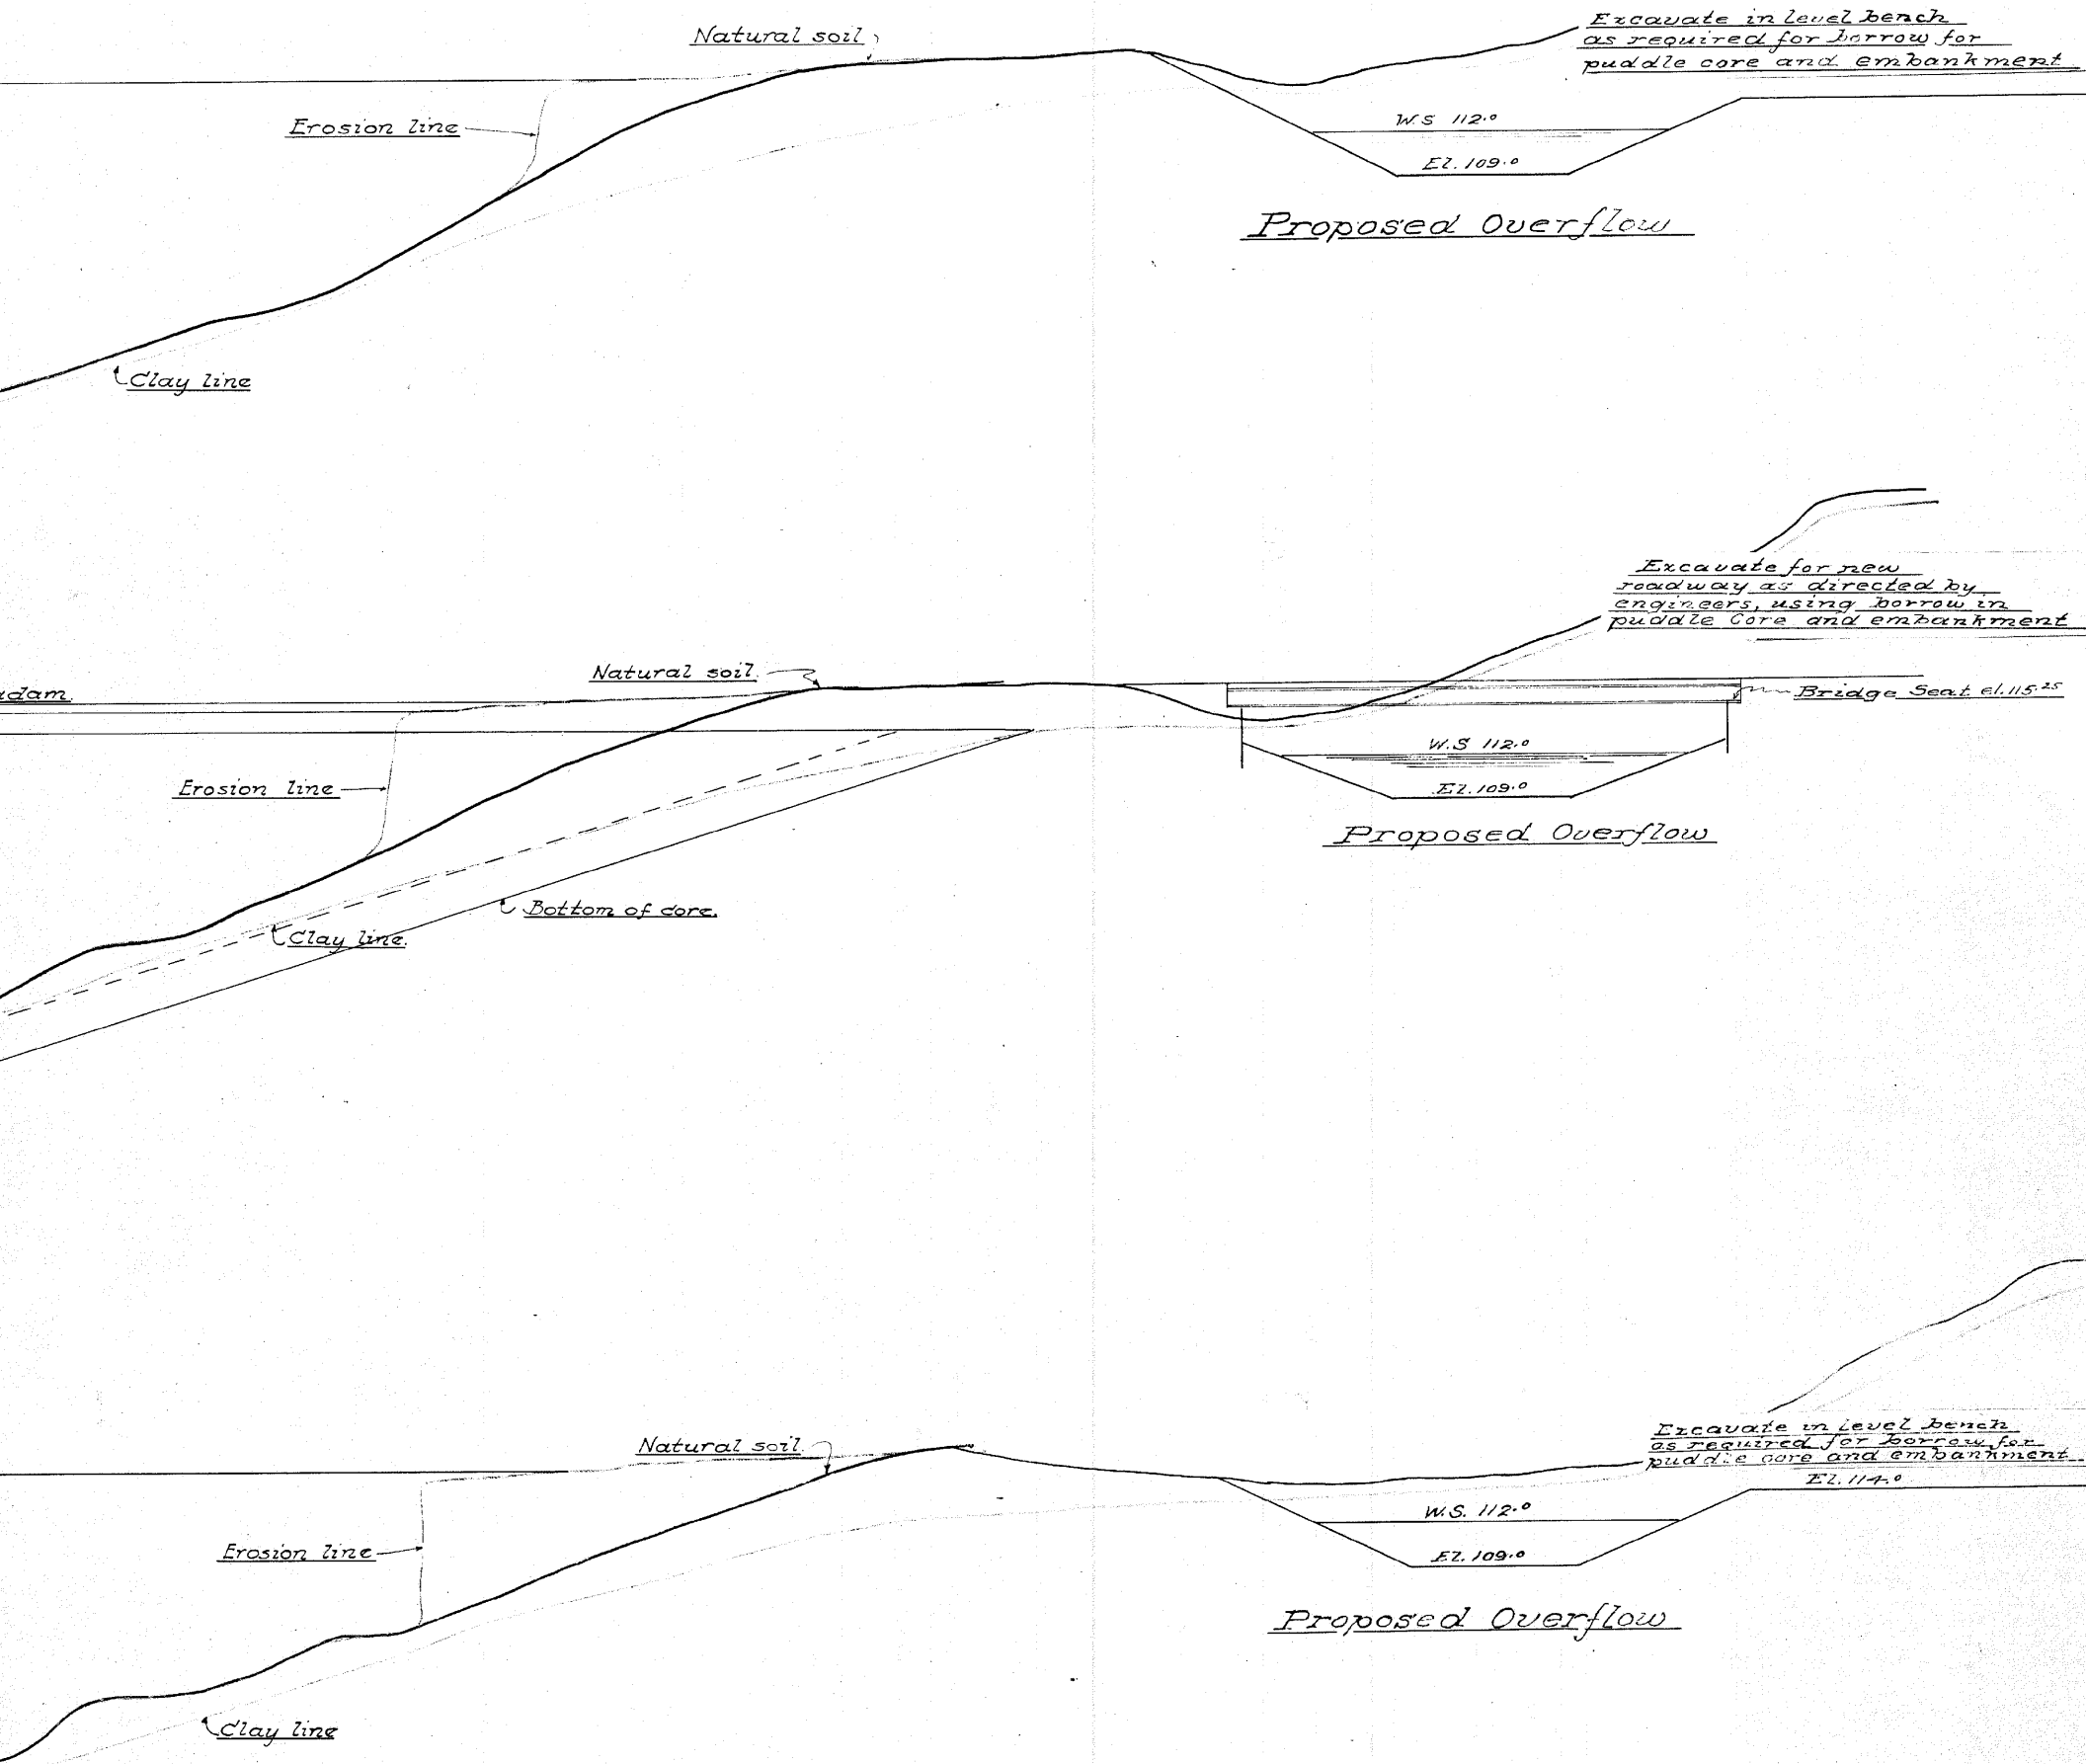


Commonwealth of Massachusetts
Hampden, ss:
Filed September 8, 1922.
Attest - Robert O'Meara, Clerk.

Superseded

PROFILES & CROSS SECTIONS
OF DAM FOR
HOLYOKE ICE COMPANY
CHICOPEE, MASS.
SCALE 8"=1'-0"
McCLINTOCK & CRAIG,
ENGINEERS & ARCHITECTS,
33 LYMAN ST., SPRINGFIELD, MASS.

Drawn R.B.W.			Drawer No.
Traced R.B.W.			Drawing No.
Checked			
Approved			372-1

COUNTY COMMISSIONERS RECORD
Book 19 Page 248

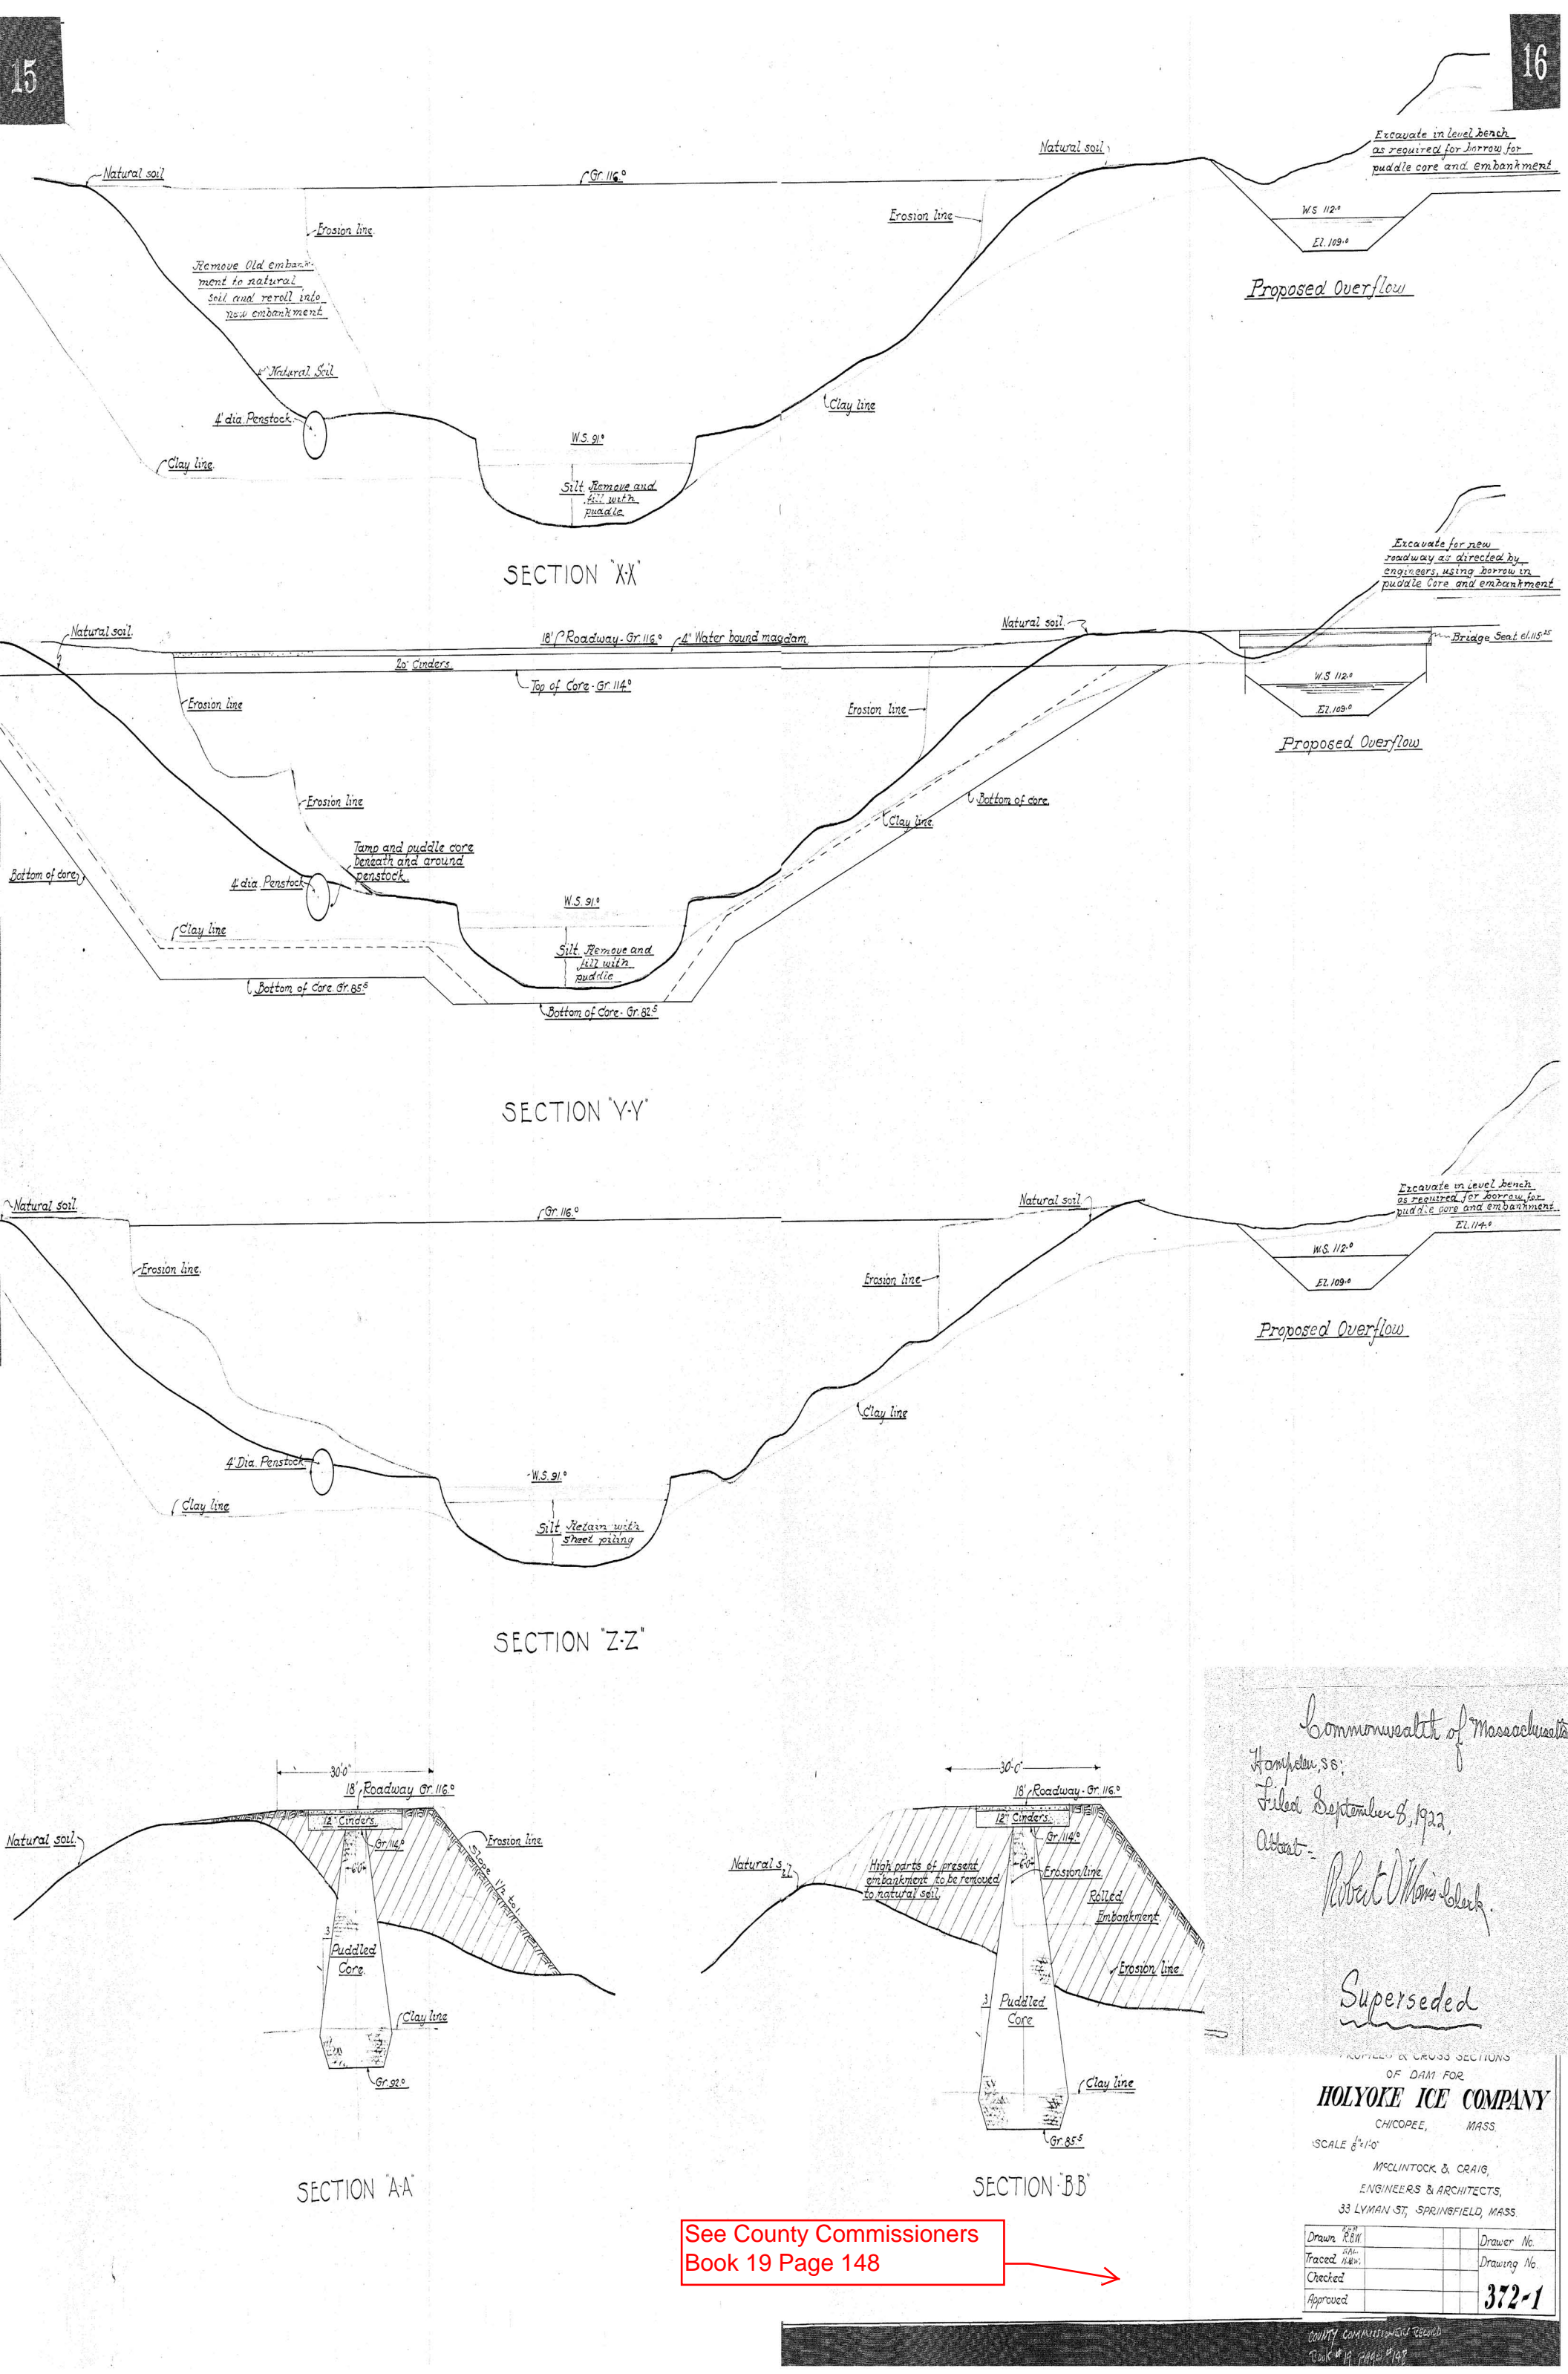


Plan Original Book and Page: ch15017

Name of specific Plan:


**Cross Sections of Dam for Holyoke Ice Company - Chicopee,
Mass**




Category	Index
Abutters	Holyoke Ice Company
City/Town	Chicopee
Dam	Holyoke Ice Company Dam
Dam	Willimansett Brook Dam

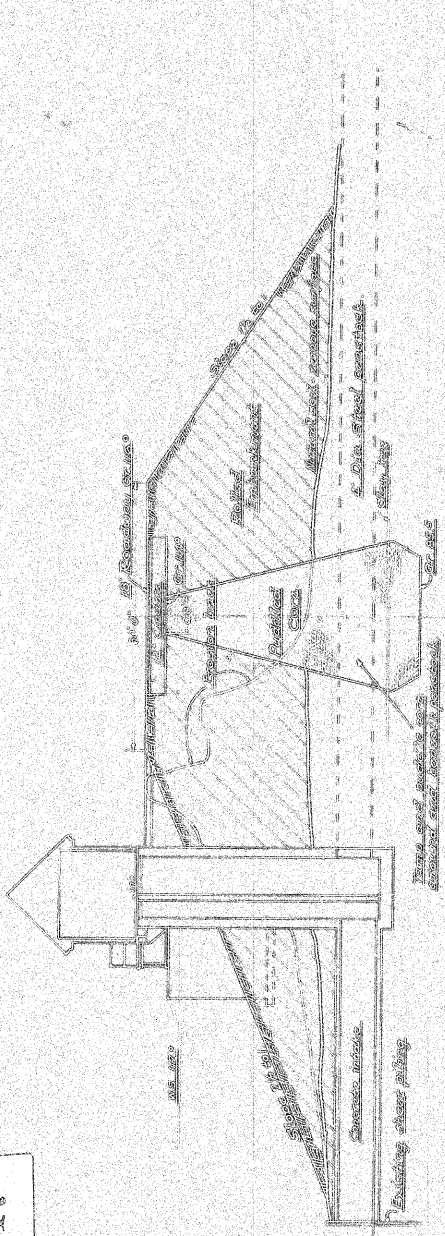


SECTION 'C-C'

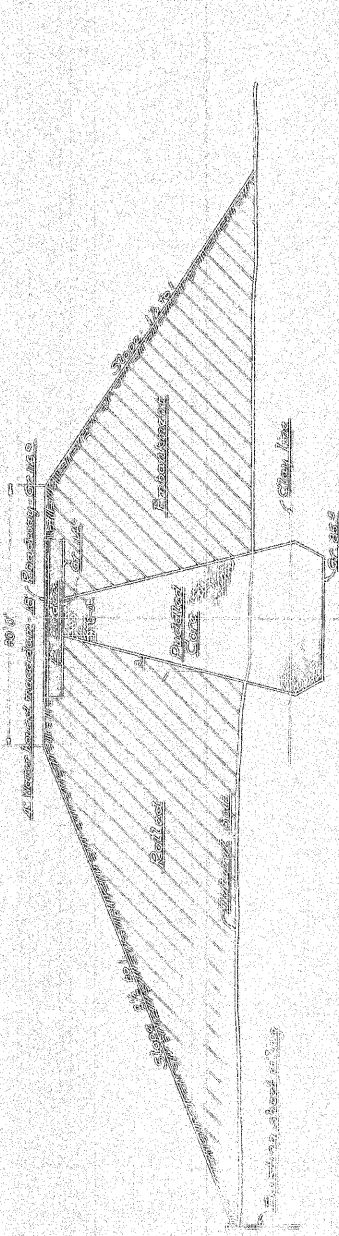


SECTION 'D-D'

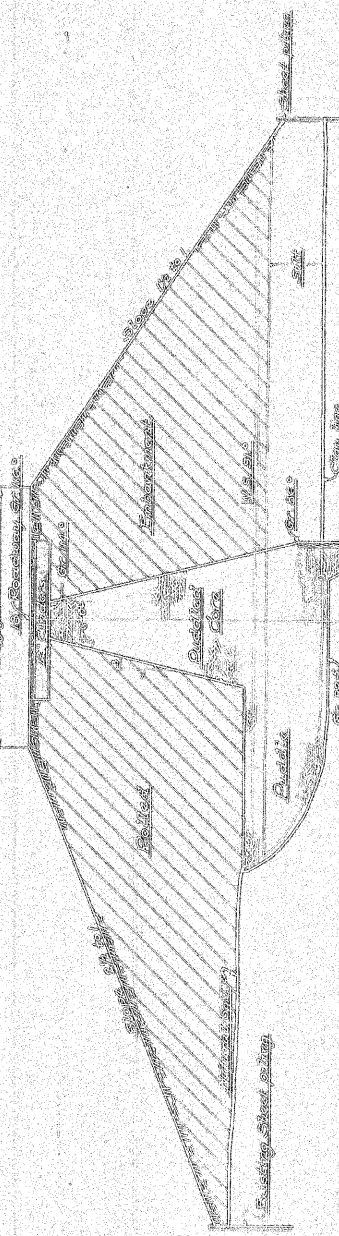


SECTION 'E-E'

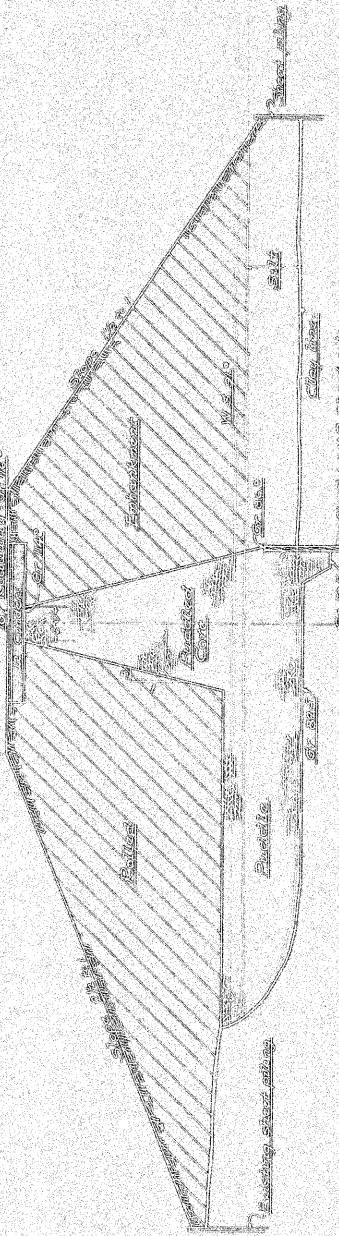


SECTION 'F-F'

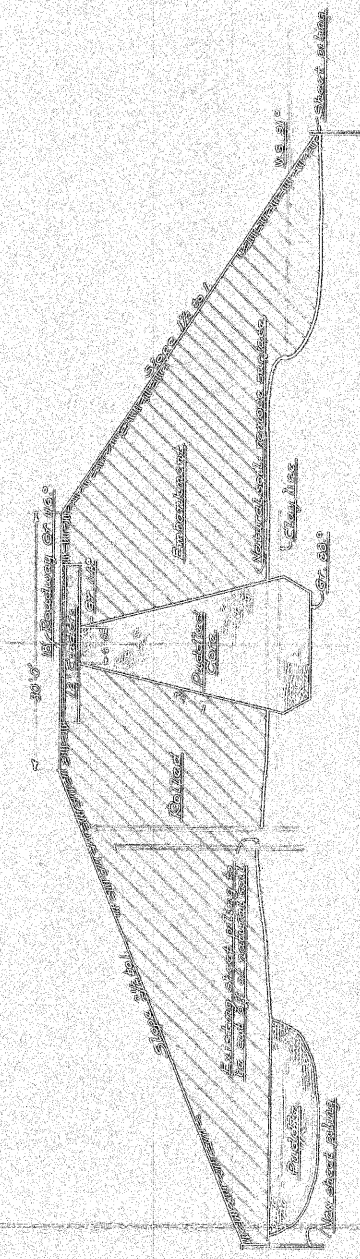

SECTION 'G-G'

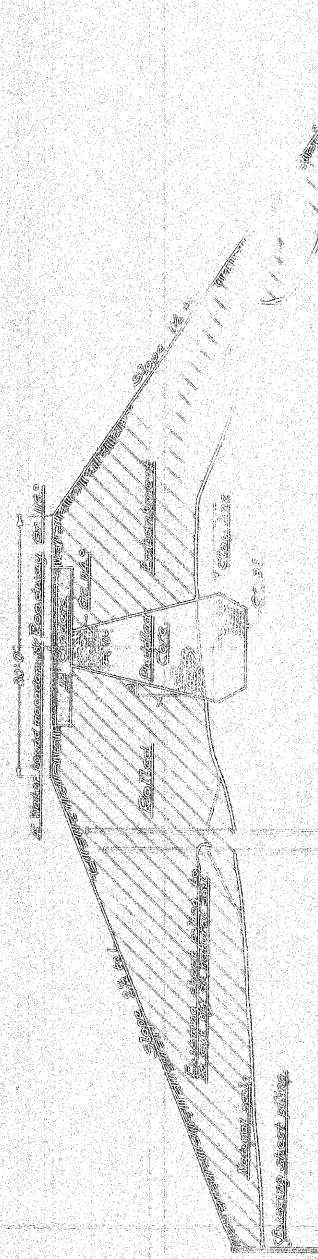

SECTION 'H-H'

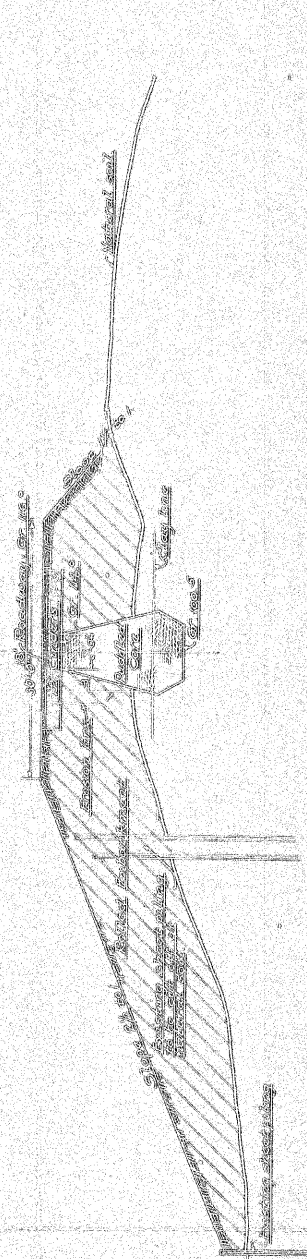

SECTION 'I-I'

Superseded

CROSS SECTIONS
OF
MOLYBDENE ICE COMPANY
CHICAGO
SCALE 1/4" = 1'-0"

APPROVED BY: [Signature]
DATE: [Date]

DESIGNED BY: [Signature]
CHECKED BY: [Signature]
APPROVED BY: [Signature]

382-2

Plan Original Book and Page: ch15019

Name of specific Plan:

**Wheel House & Pit of Dam for Holyoke Ice Company -
Chicopee, Mass**



Category	Index
Abutters	Holyoke Ice Company
City/Town	Chicopee
Dam	Holyoke Ice Company Dam
Dam	Willimansett Brook Dam

Plan Original Book and Page: ch15021

Name of specific Plan:

Survey of site of Dam for Holyoke Ice Company - Chicopee, Mass




Category	Index
Abutters	Holyoke Ice Company
City/Town	Chicopee
Dam	Holyoke Ice Company Dam
Water	Willimansett Brook

Plan Original Book and Page: **ch15022**

Name of specific Plan:




Category	Index
City/Town	Chicopee
Dam	Dam on Willimansett Brook
Dam	Holyoke Ice Company Dam

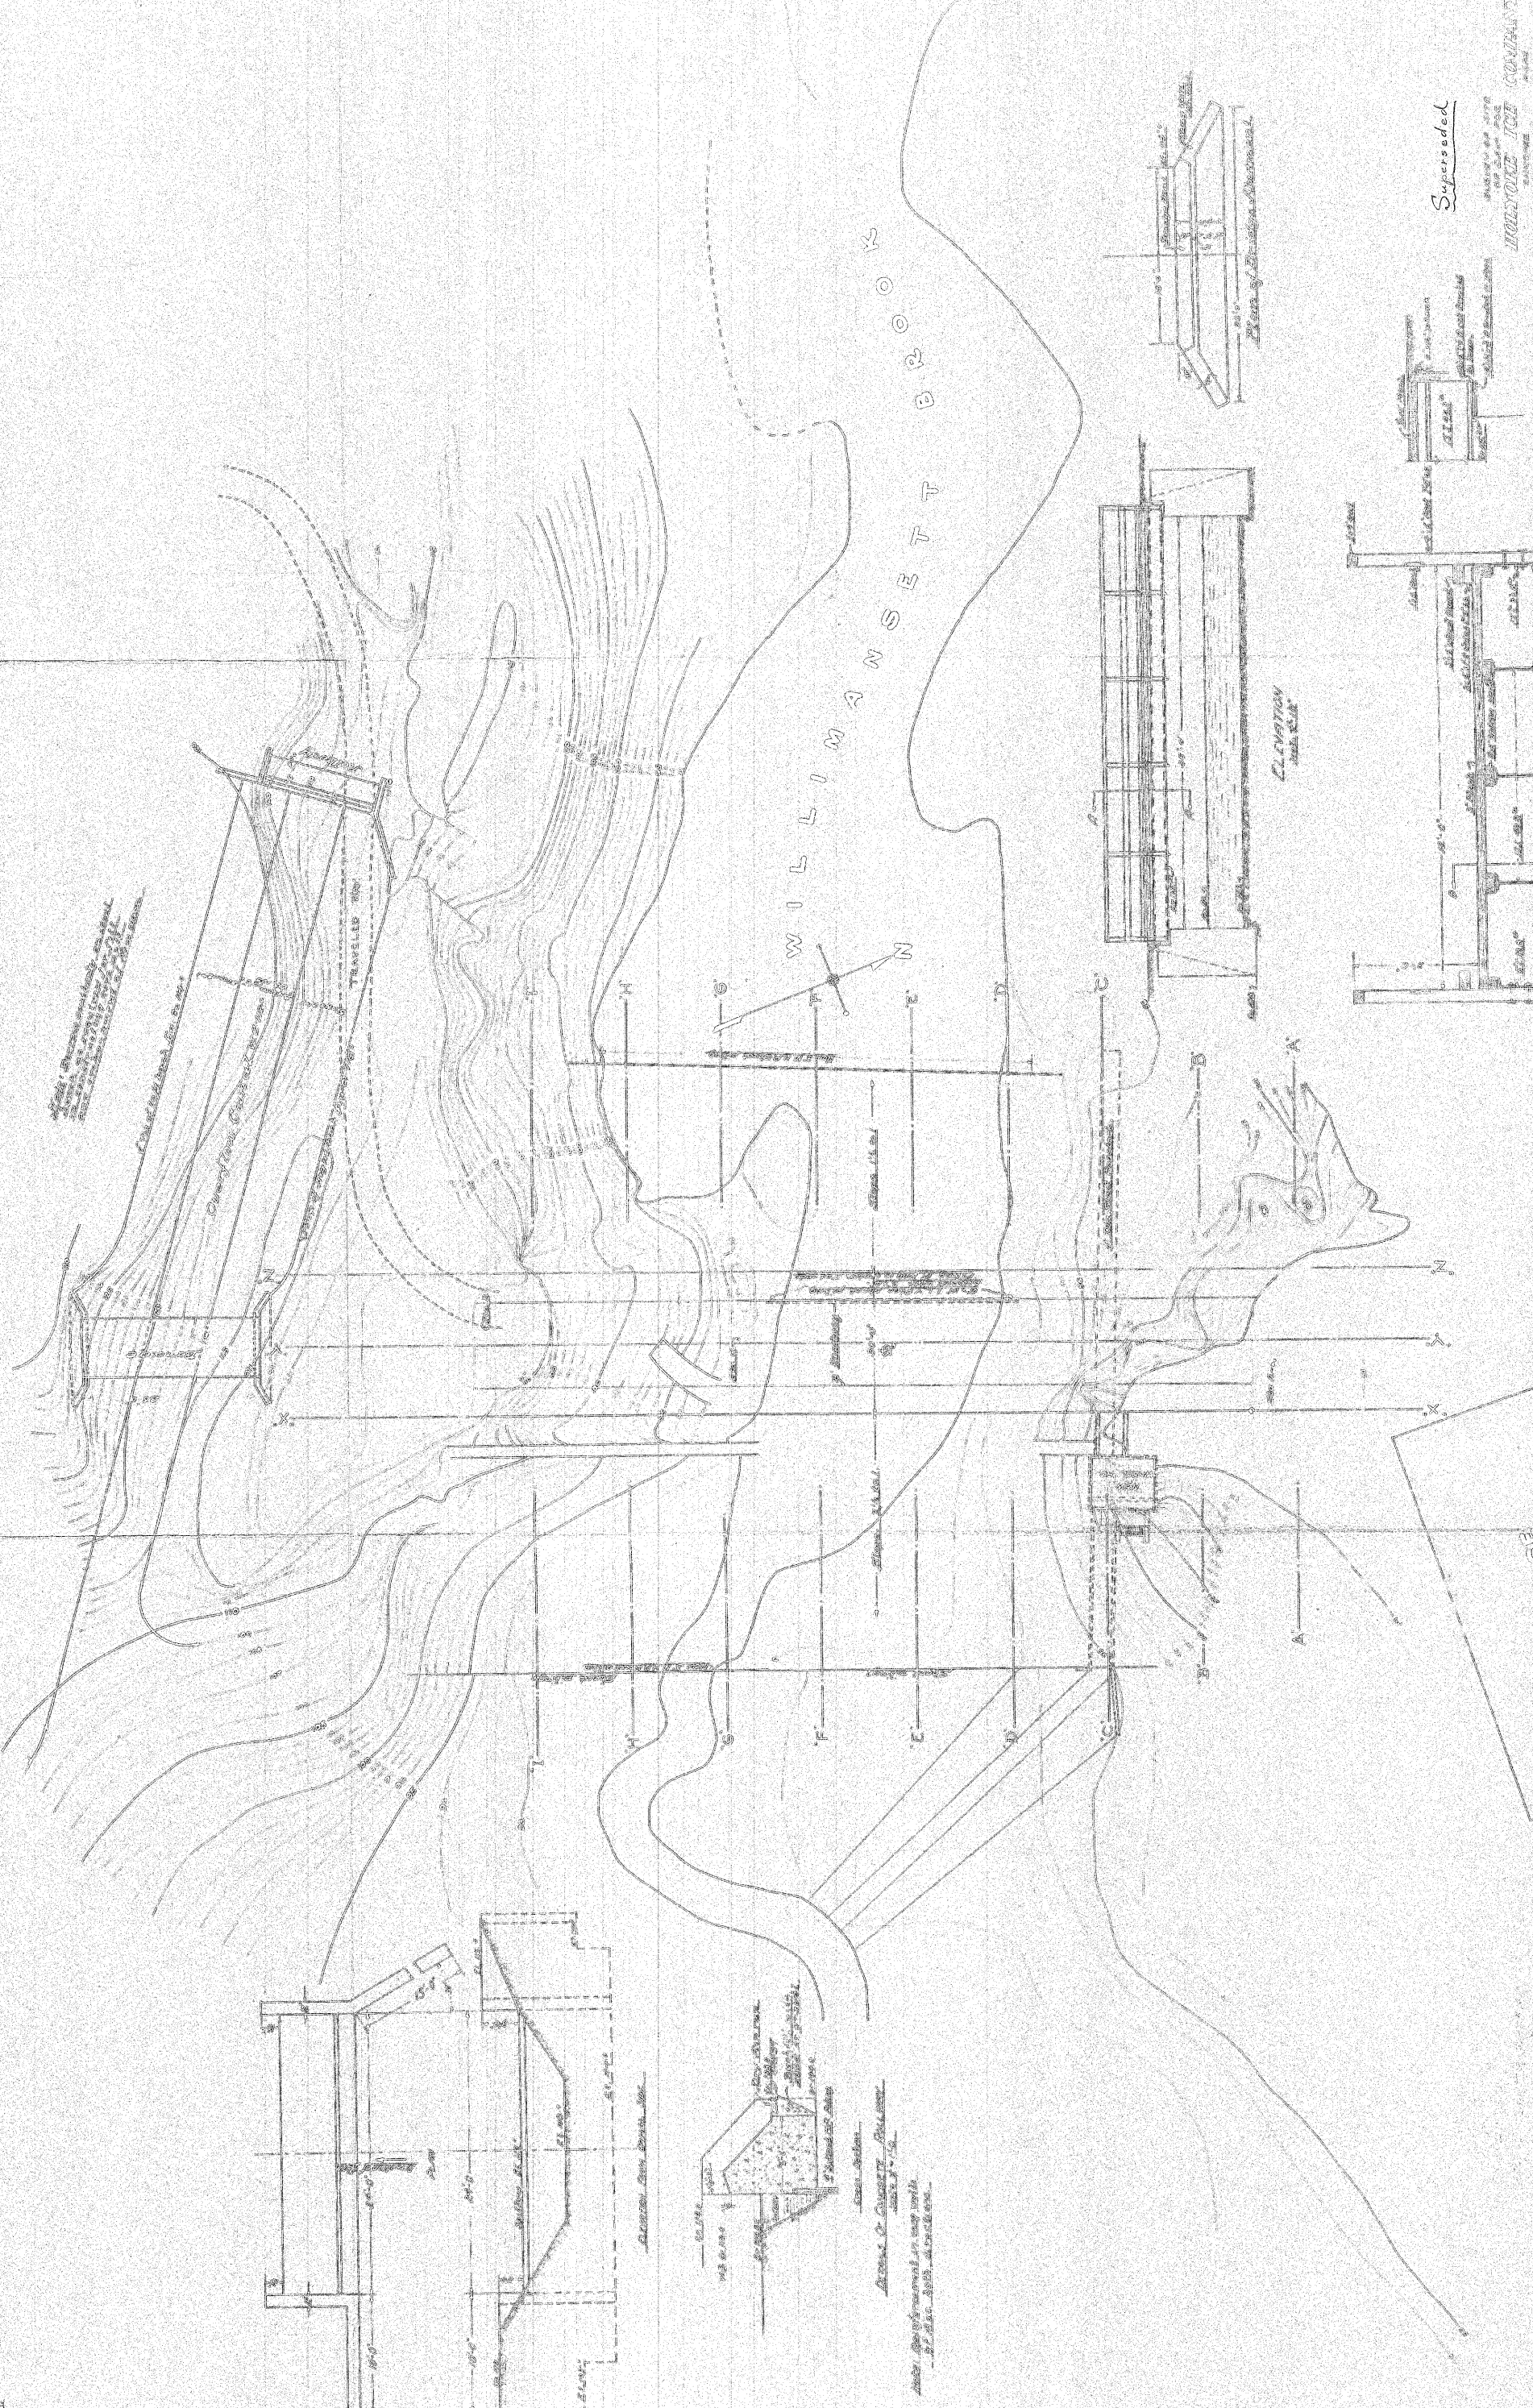


SECTION 1001



Superseded

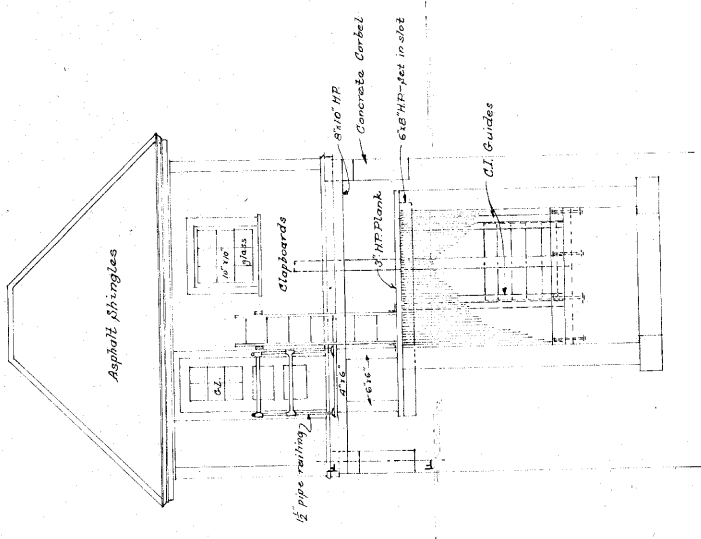

ELEVATION OF EAST SIDE
Scale $\frac{1}{4}'' = 1'-0''$

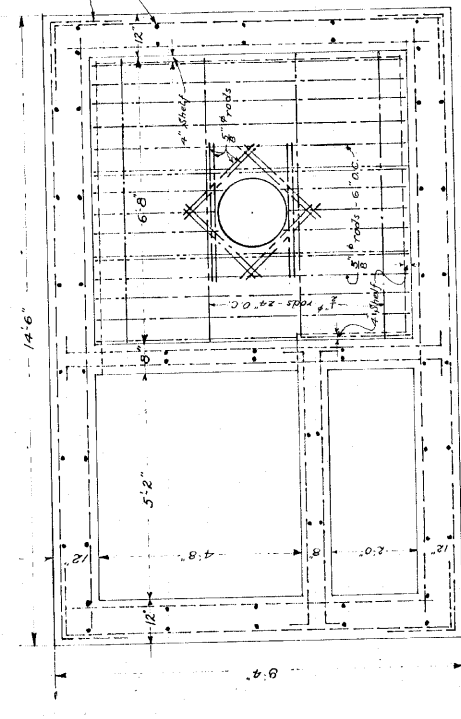

PLAN SHOWING REINFORCING IN WALLS & SLAB
Scale $\frac{1}{2}'' = 1'-0''$

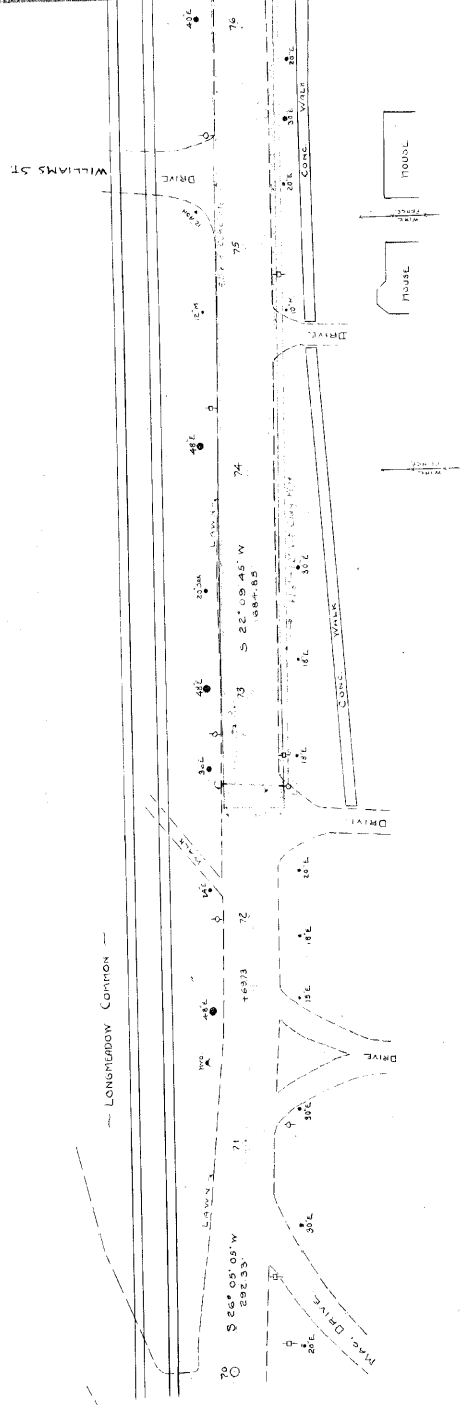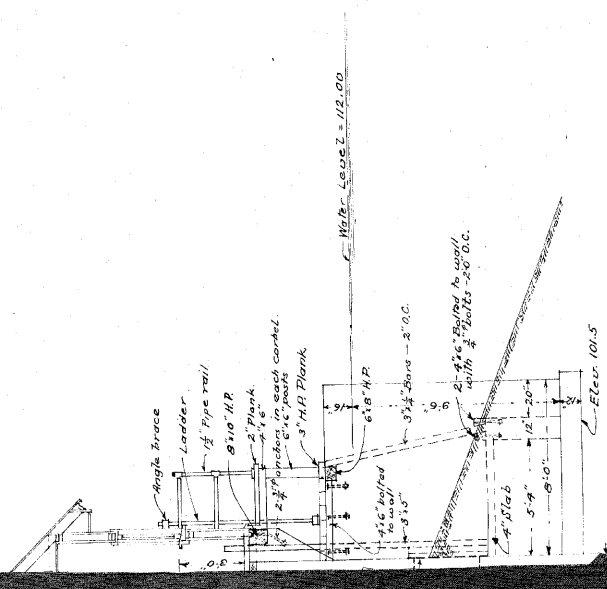

Plan Original Book and Page: ch15023

Name of specific Plan:

**Longmeadow Street - northerly of Williams Street southerly of
Crescent Street**



Category	Index
Abutters	Longmeadow Common
City/Town	Longmeadow
Streets	Williams Street
Streets	Longmeadow Street
Streets	Crescent Street
Streets	Chandler Street

Commonwealth of Massachusetts
Hampden, ss. June 26, 1923.

On the petition of Selectmen of Longmeadow for specific repairs on portion of Longmeadow Street, in Longmeadow.
This plan is filed with the final decree and made a part thereof.


Division.
Selectmen
of
Longmeadow.

W. H. E. S. S. I. G. N.
George A. Cook
Daniel O. Keil
County
Commissioners

See County Commissioners' Record
Book Page

See County Commissioners
Book 18 Page 144

Sta 76+00 C.B. at C.B. 1st corner with 20 ft 12" V.C. pipe
From C.B. at 416 ft 12" V.C. pipe to C.B. at Sta 76+00
" 76+50 C.B. at C.B. 1st corner with 20 ft 12" V.C. pipe
From C.B. at 416 ft 12" V.C. pipe to C.B. at Sta 76+50
" 77+00 C.B. at C.B. 1st corner with 20 ft 12" V.C. pipe
From C.B. at 416 ft 12" V.C. pipe to C.B. at Sta 77+00
" 77+50 C.B. at C.B. 1st corner with 20 ft 12" V.C. pipe
From C.B. at 416 ft 12" V.C. pipe to C.B. at Sta 77+50
" 78+00 C.B. at C.B. 1st corner with 20 ft 12" V.C. pipe
From C.B. at 416 ft 12" V.C. pipe to C.B. at Sta 78+00

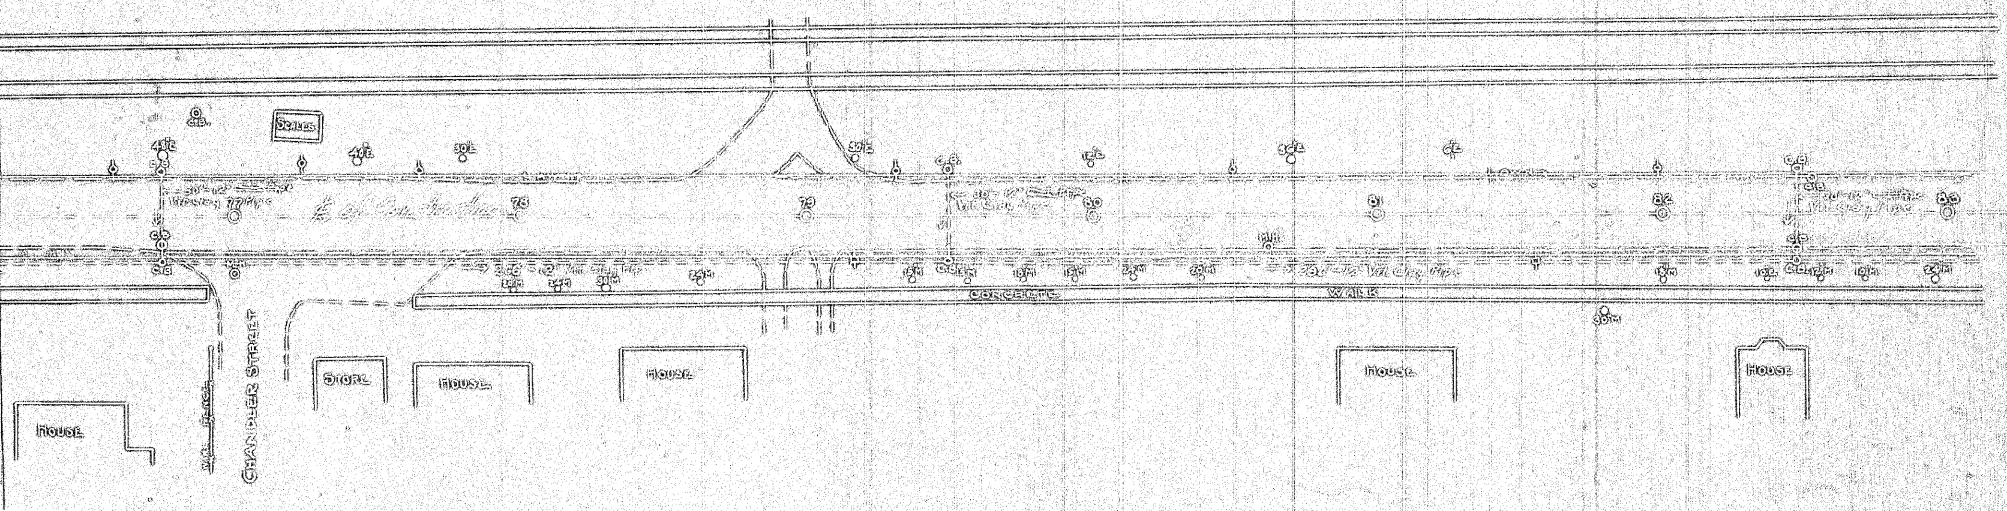

Longitudinal profile of Longmeadow Street showing elevations and stationing.

Station	Elevation
76	511.71
77	511.47
78	510.2
79	510.8
80	510.3
81	510.7
82	510.7
Plan Original Book and Page: **ch15025**

Name of specific Plan:

Plan & Profile in the Town of Longmeadow, Mass




<u>Category</u>	<u>Index</u>
City/Town	Longmeadow
Streets	Colton Street

Culverts.
Sta 82+50 C.B.L.T. C.B.R.H. Connect with 34" 12" V.C. pipe
From C.B.R.H. 205 ft. 12" V.C. pipe to C.B.R.H. 50' 84+50
84+50 C.B.L.T. C.B.R.H. Connect with 30" 12" V.C. pipe
From C.B.R.H. 222 ft. 15" V.C. pipe to C.B.R.H. Sta 86+85
86+85 C.B.L.T. C.B.R.H. Connect with 30" 12" V.C. pipe
From C.B.R.H. 192 ft. 15" V.C. pipe to C.B.R.H. Sta 88+00
88+00 C.B.L.T. C.B.R.H. Connect with 30" 12" V.C. pipe
From C.B.R.H. 292 ft. 15" V.C. pipe to C.B.R.H. Sta 91+65
91+65 C.B.L.T. C.B.R.H. Connect with 30" 12" V.C. pipe
From C.B.R.H. 282 ft. 15" V.C. pipe to C.B.R.H. Sta 94+50
94+50 C.B.L.T. C.B.R.H. Connect with 32" 12" V.C. pipe
From C.B.R.H. 196 ft. 15" V.C. pipe to C.B.R.H. Sta 96+45

MAGNETIC


DRIVE COLTON ST.


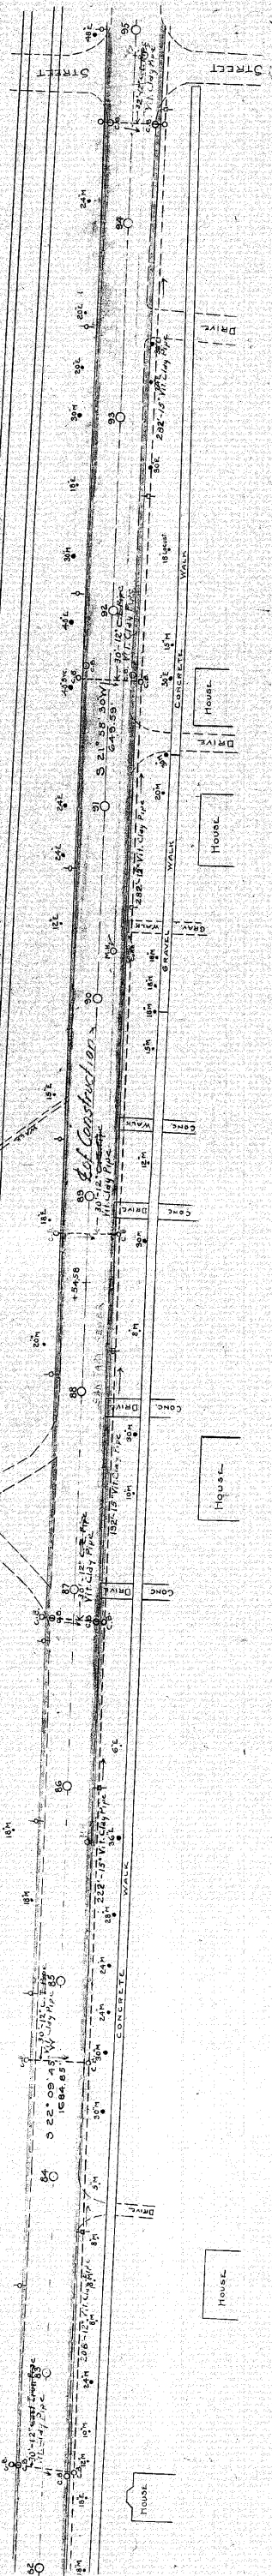


200



300


1.44%

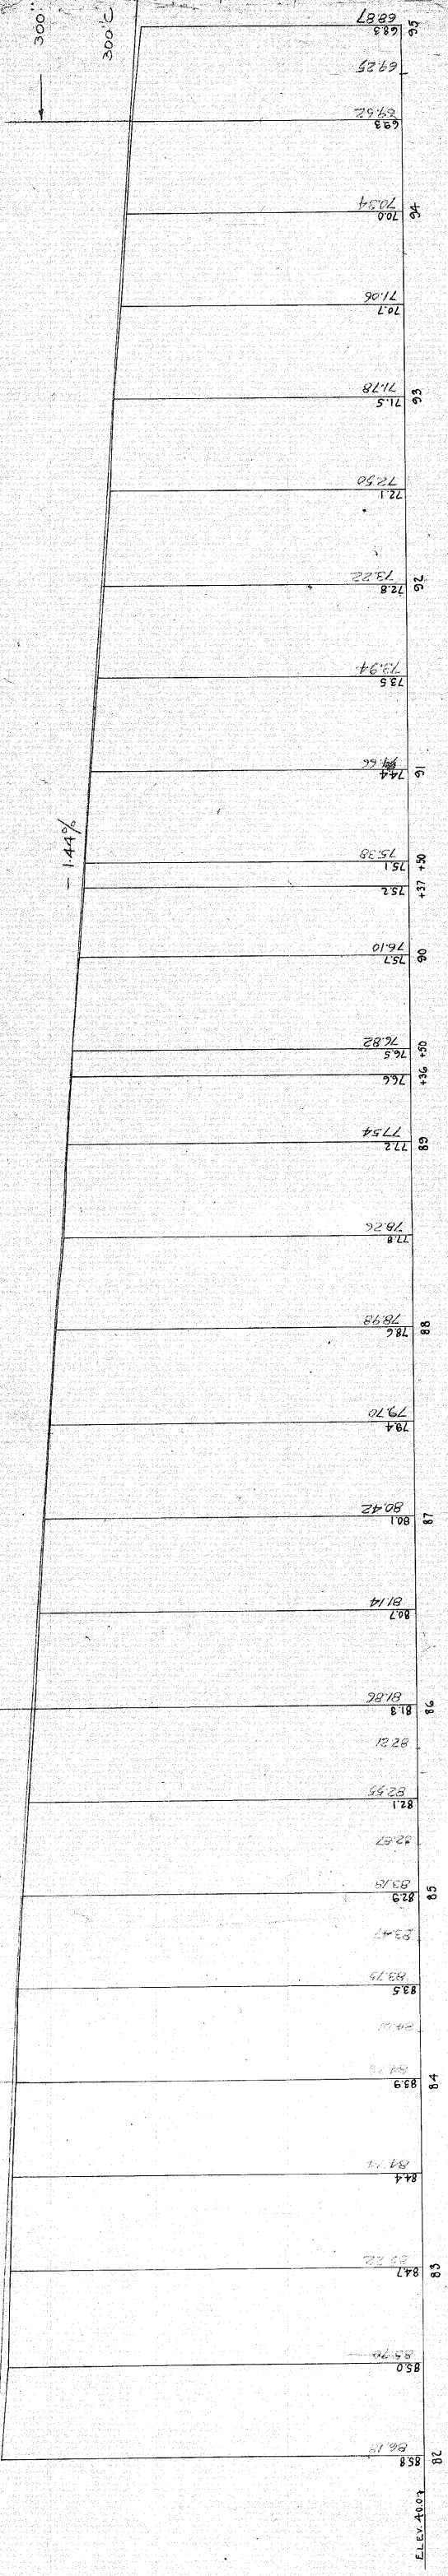

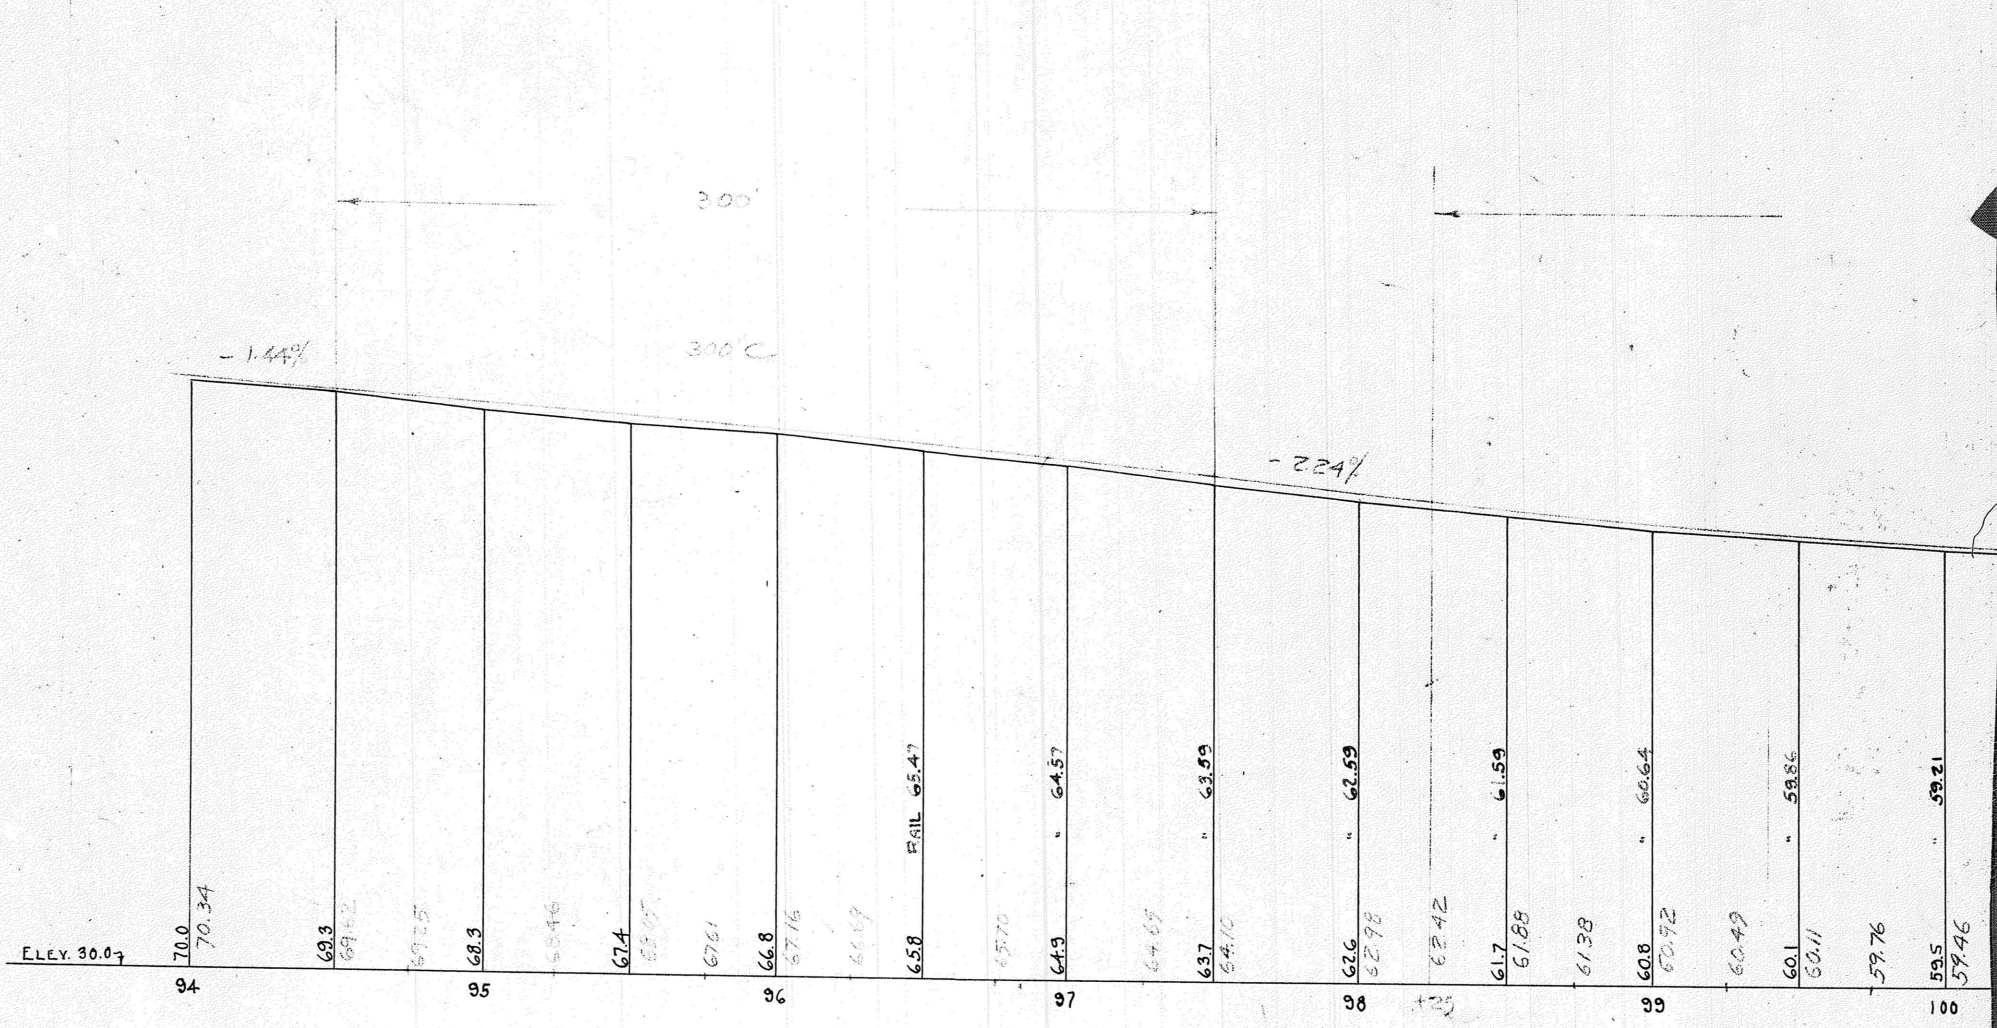
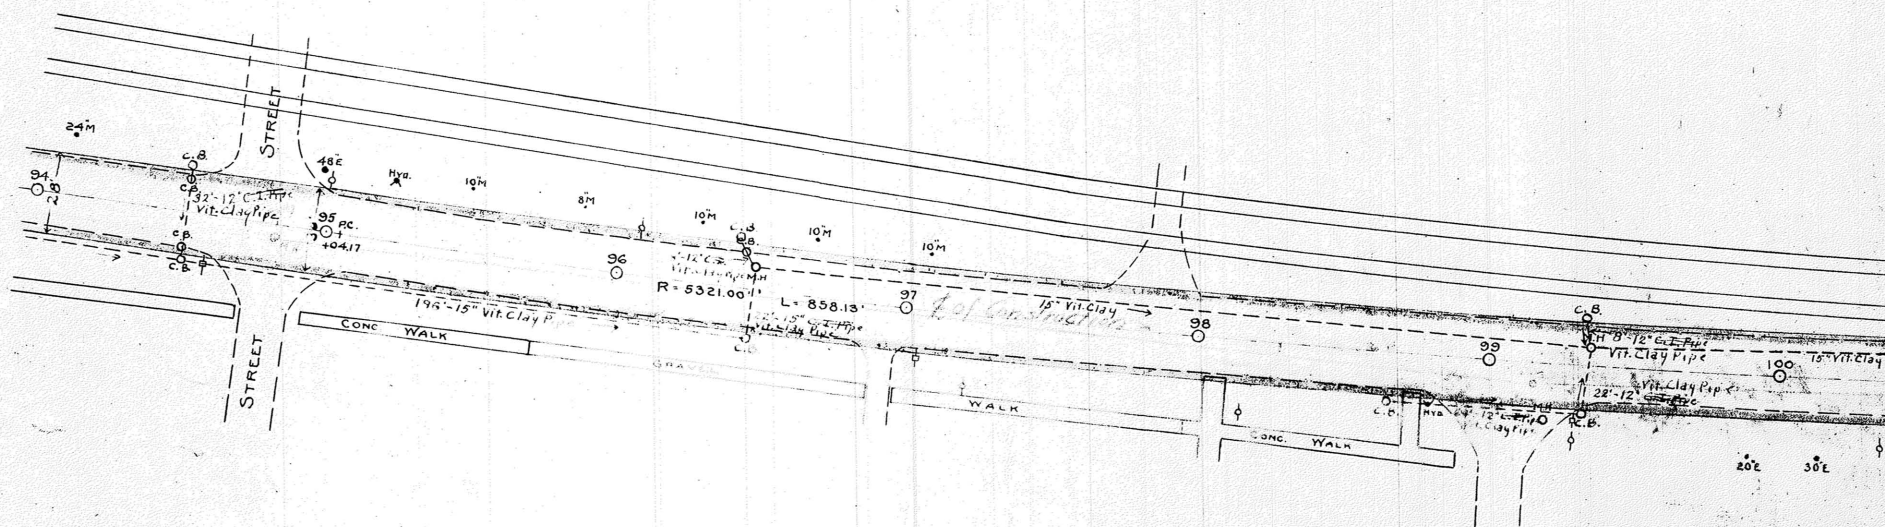


" 102+30 C.B. Lt. Use present outlet.
" 103+60 C.B. Lt. C.B. Rt. Connect with 32' 12" V.C. pipe.
Use present outlet.

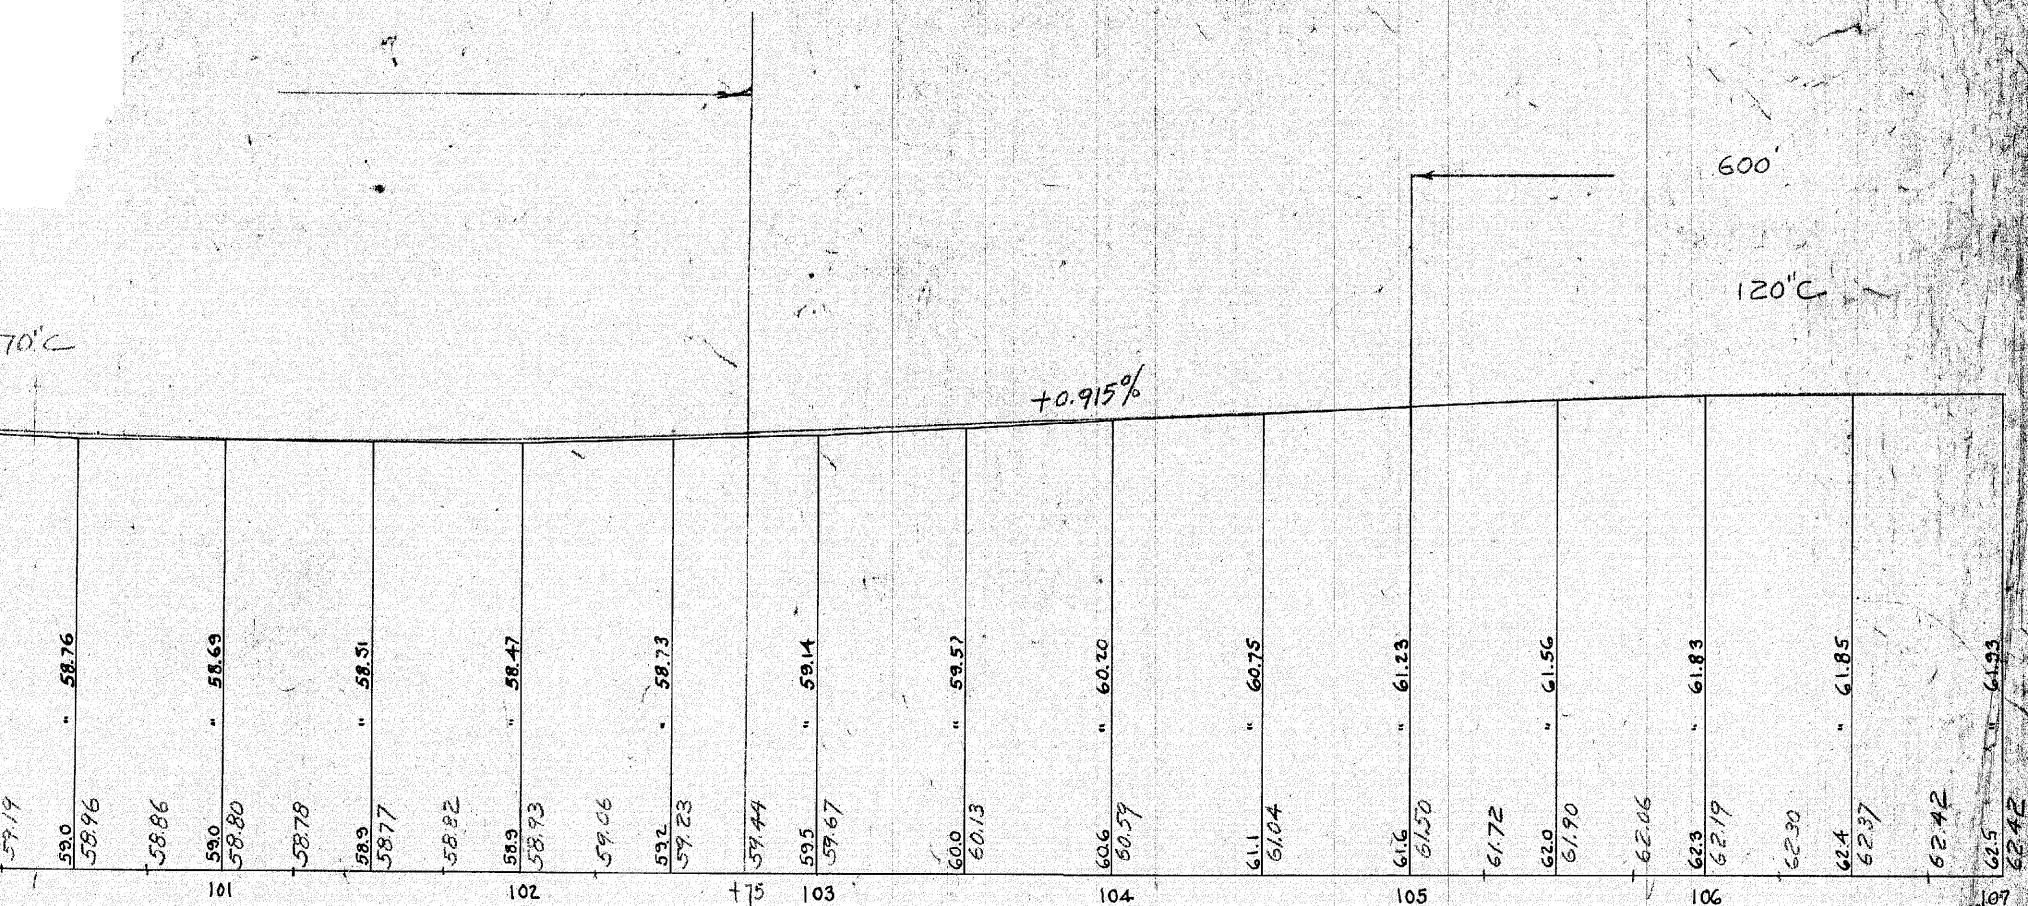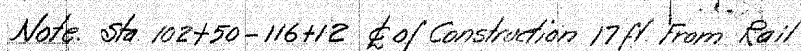

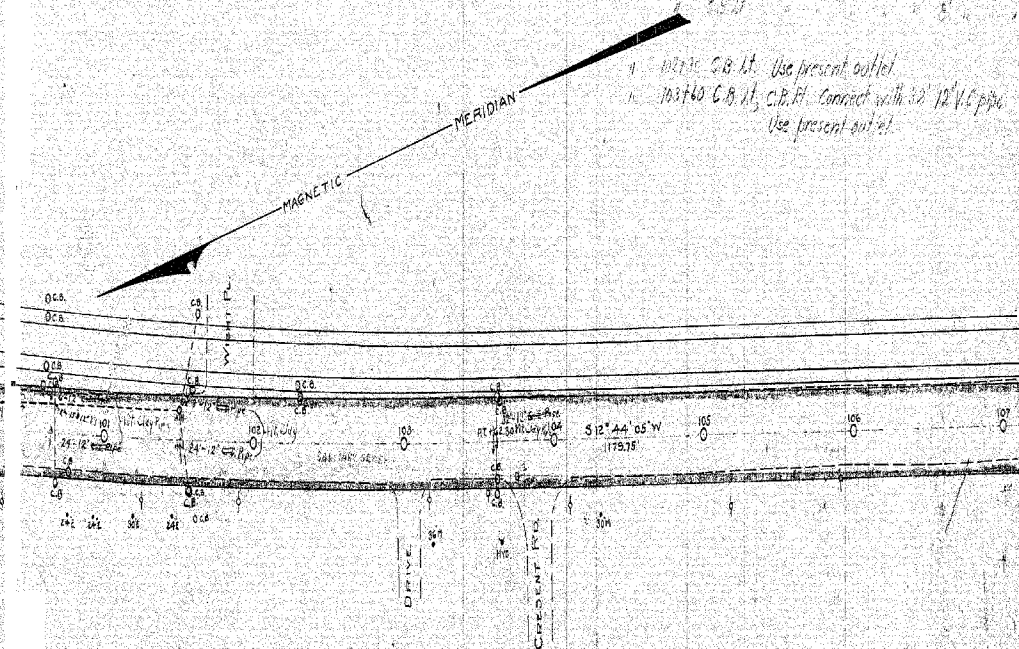


Note Sta 102+50-116+12 ϕ of Construction 17 ft. From Rail

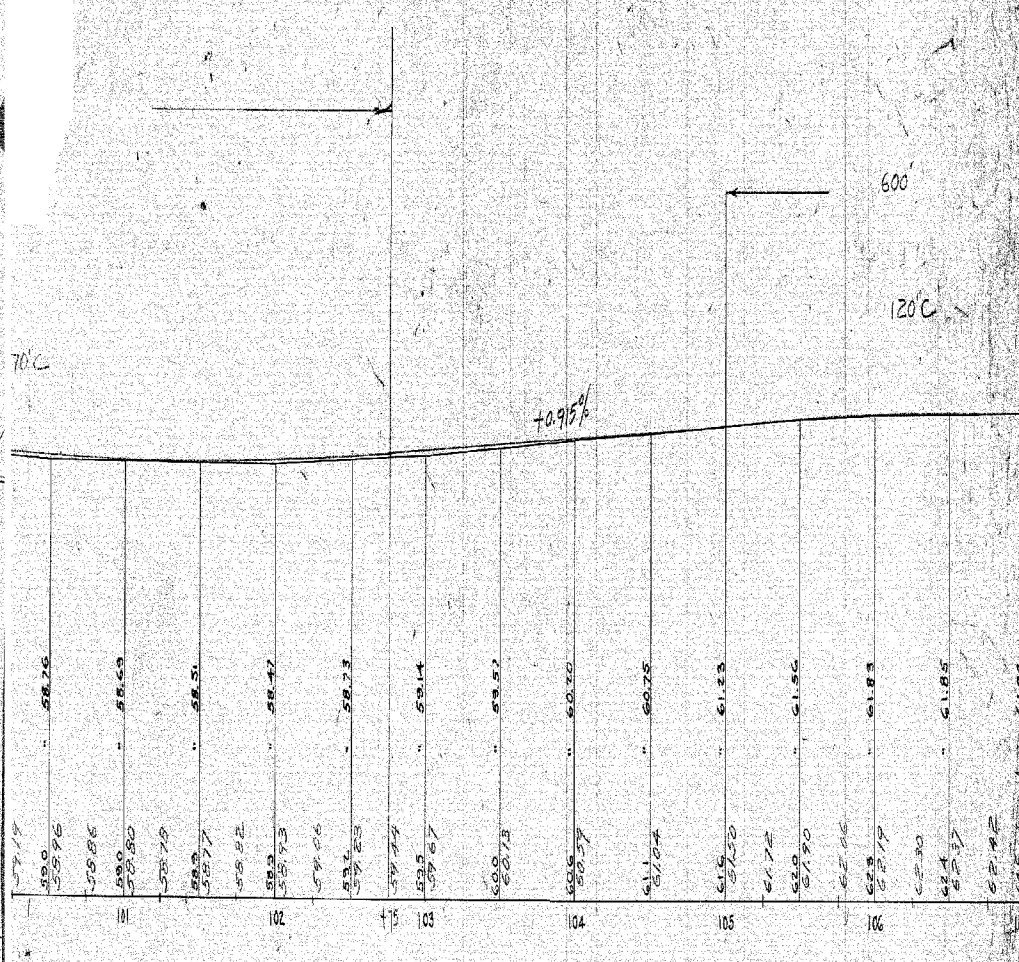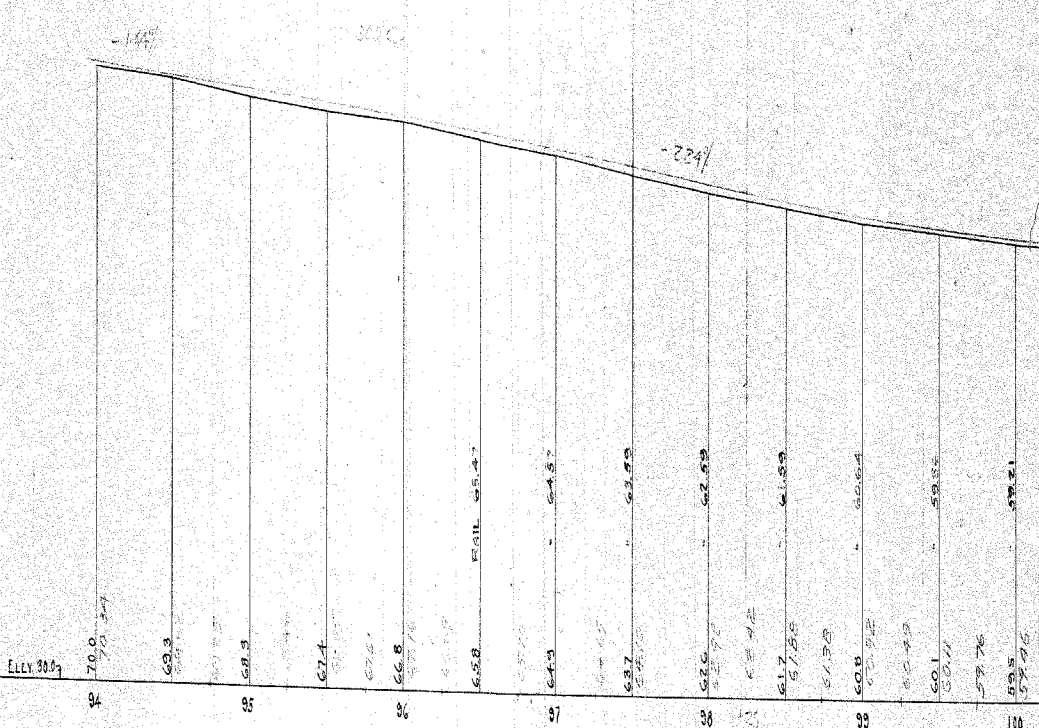


Culverts
Sta. 110+90 C.B.P. Connect with 32" 12" V.C. pipe
Use present outlet.
Sta. 115+57 C.B.P. Connect with 32" 12" V.C. pipe
Use present outlet.

Side Drains
Sta. 115+0 - 117+28 328' 6" Standard side drain on R.R.

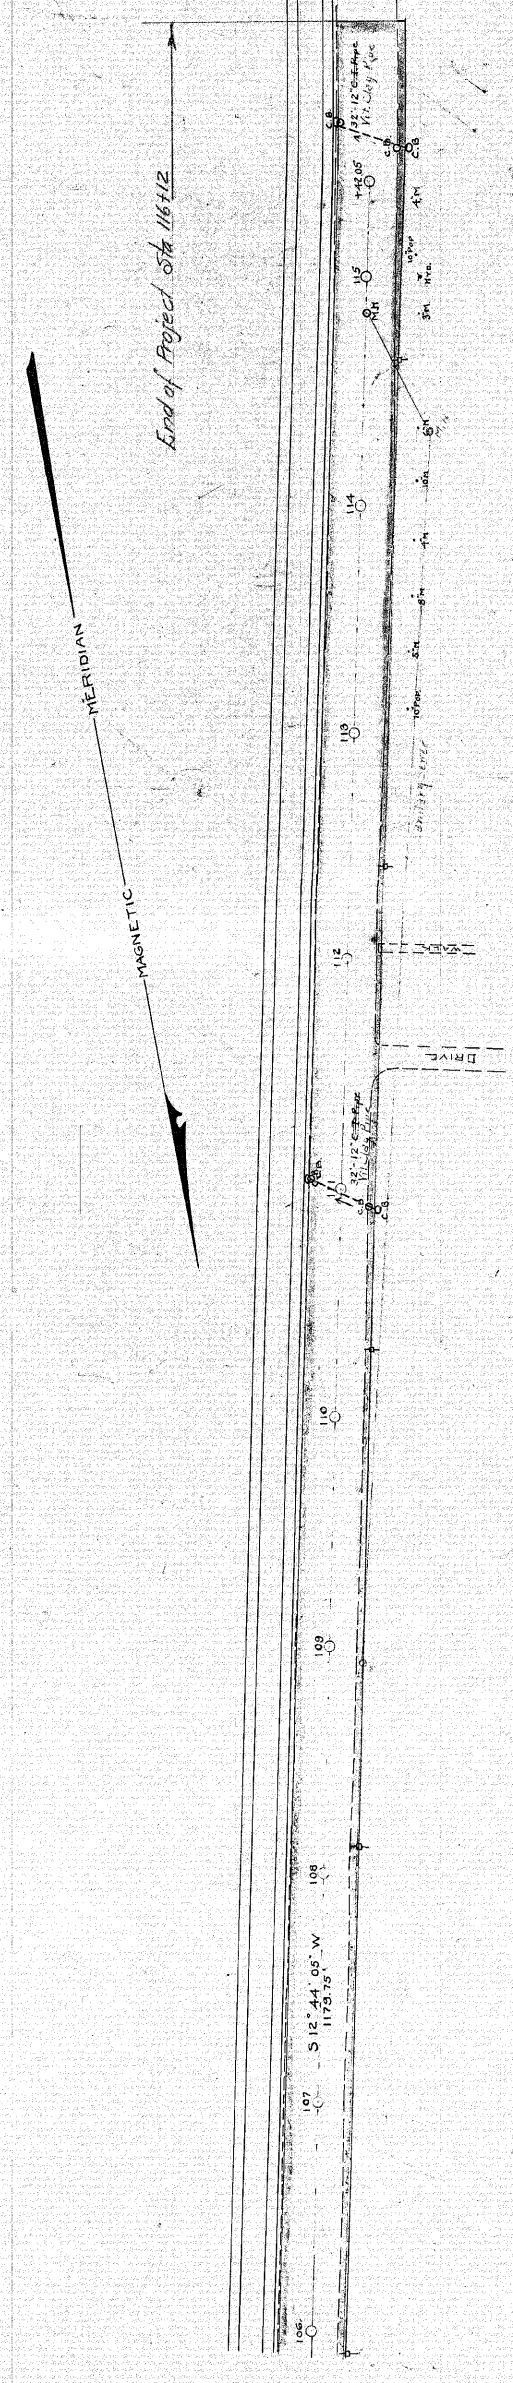

Note: Sta 102+50-116+12 E of Construction 17' from Rail

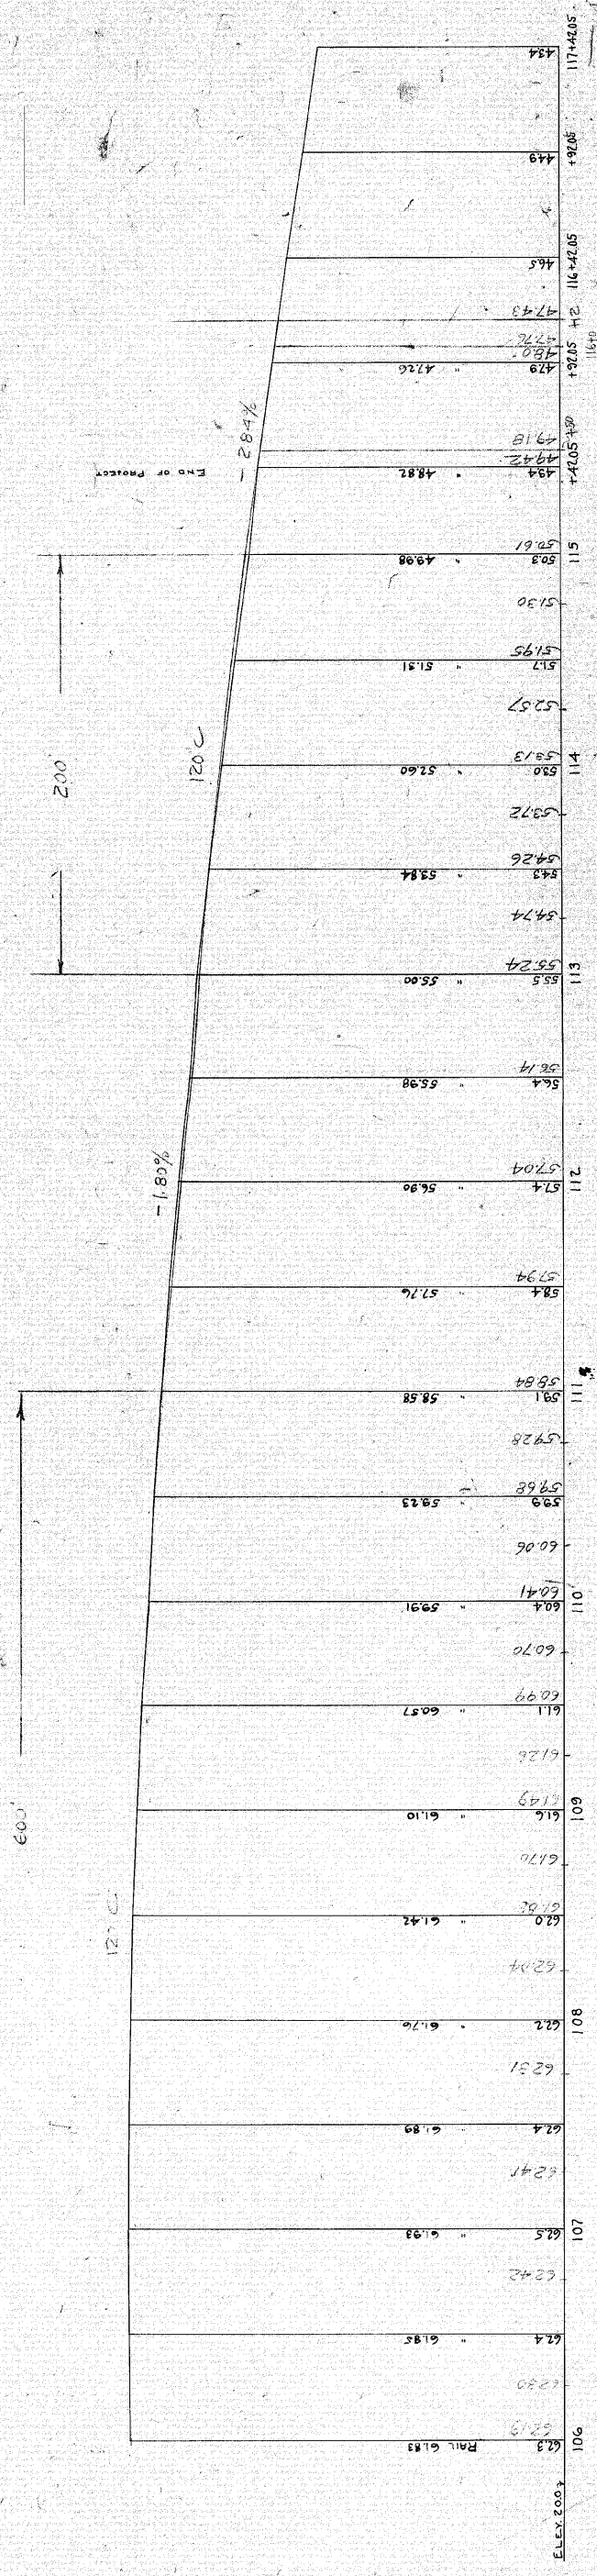


Plan Original Book and Page: ch15031

Name of specific Plan:

Rubwood Wheel Inc. - Repairs Dam on Chicopee Brook




Category	Index
Abutters	Rubwood Wheel Inc
City/Town	Monson
City/Town	North Monson
Dam	North Monson- Chicopee Bro

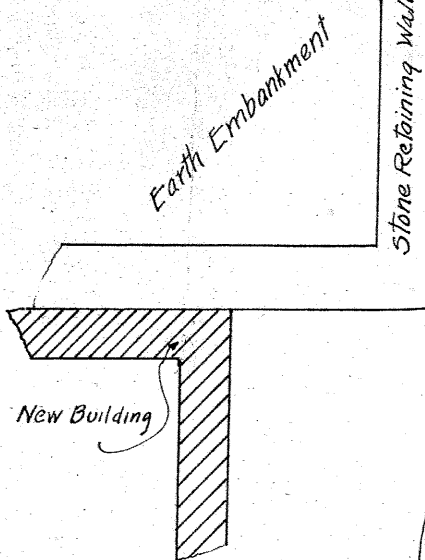


CHICOPEE BROOK



NEW BOULDER APRON

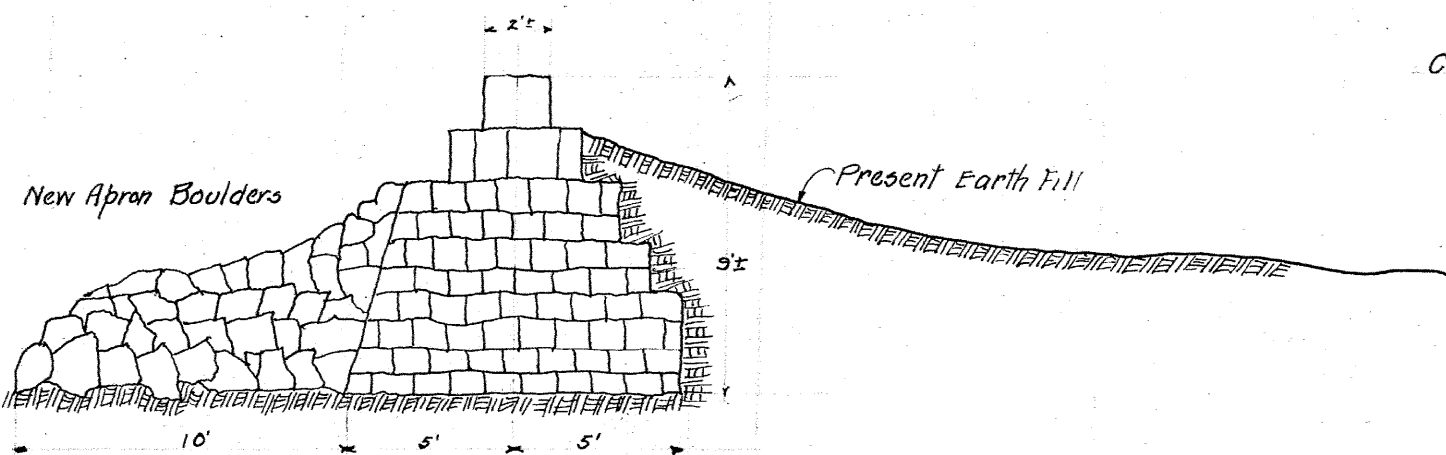

CROSS SECTION OF PRESENT DAM

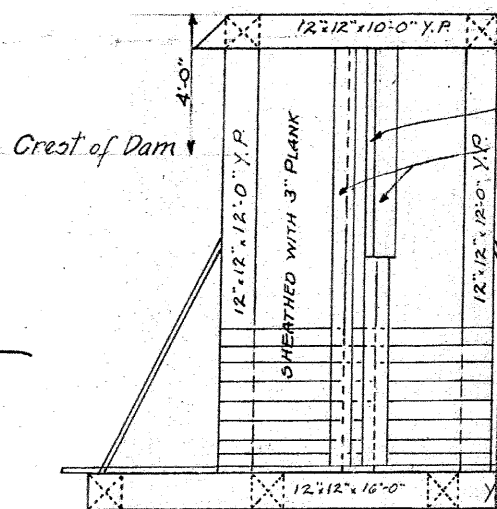


SECTIONAL ELEVATION THRU TIMB

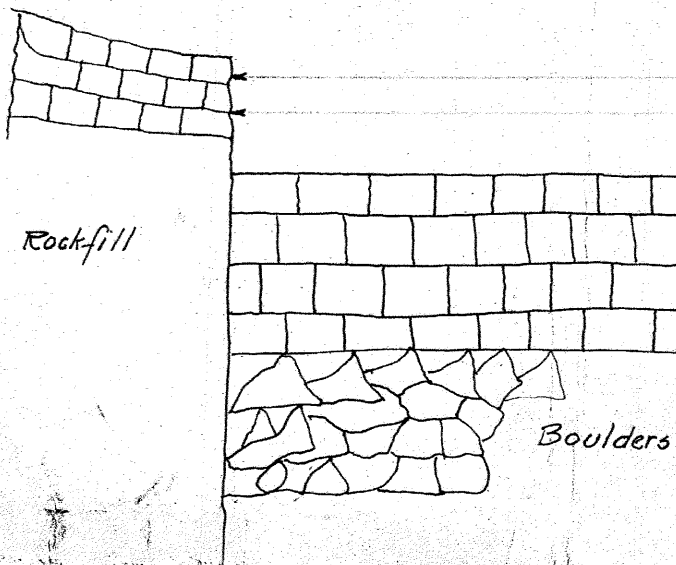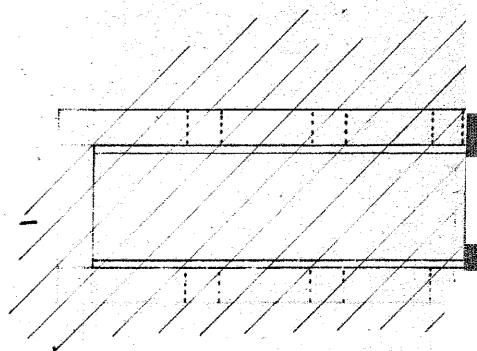

EXISTING STRUCTURE
81'-6" CREST



DOWNSTREAM FACE OF PRESENT DAM AND REPAIRS

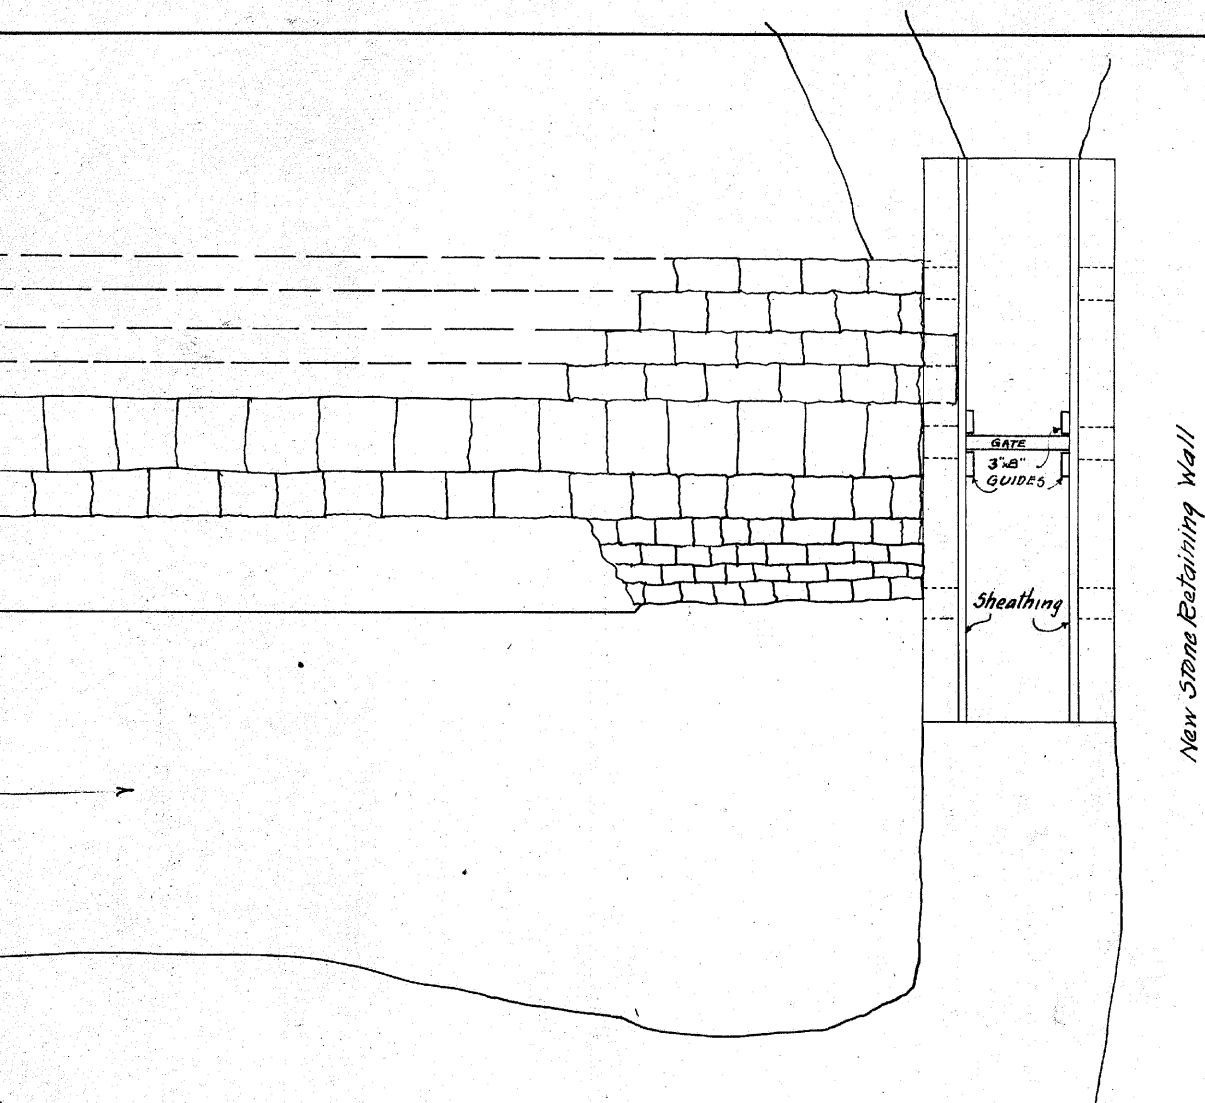

3" Fixed Plank
GATE GUIDES Drift bolted to
12"x12" posts


3"x8" Braces
3"x8" Planking
Concrete

R SLUICWAY

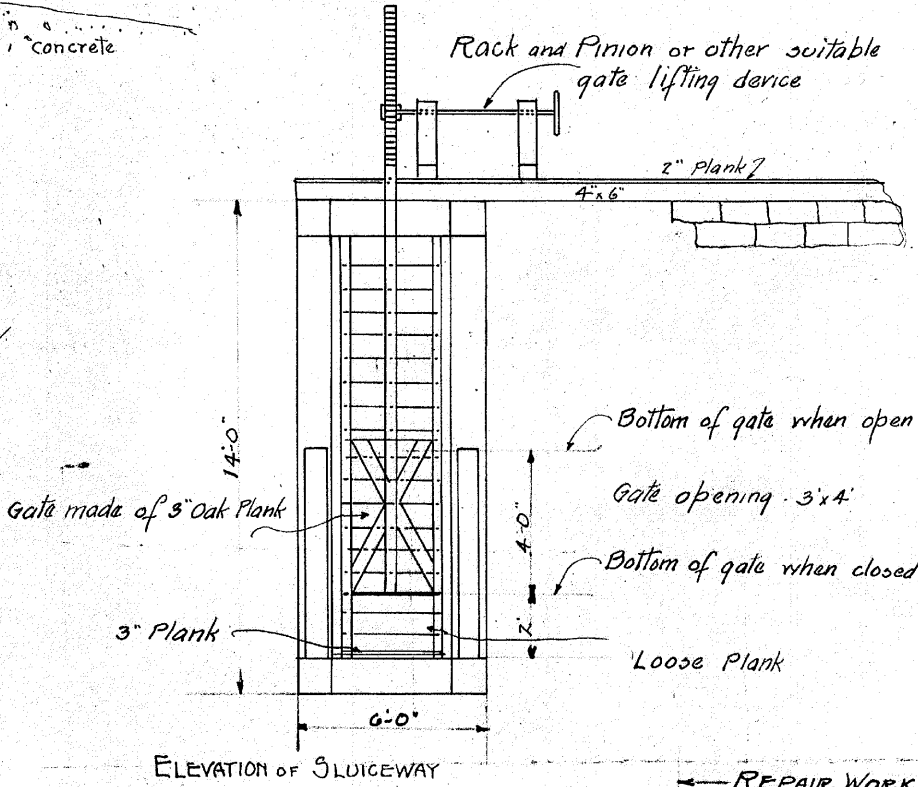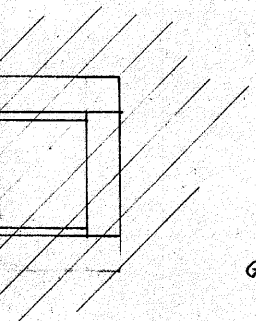

ELEVATION OF SLUICWAY

REPAIR WORK

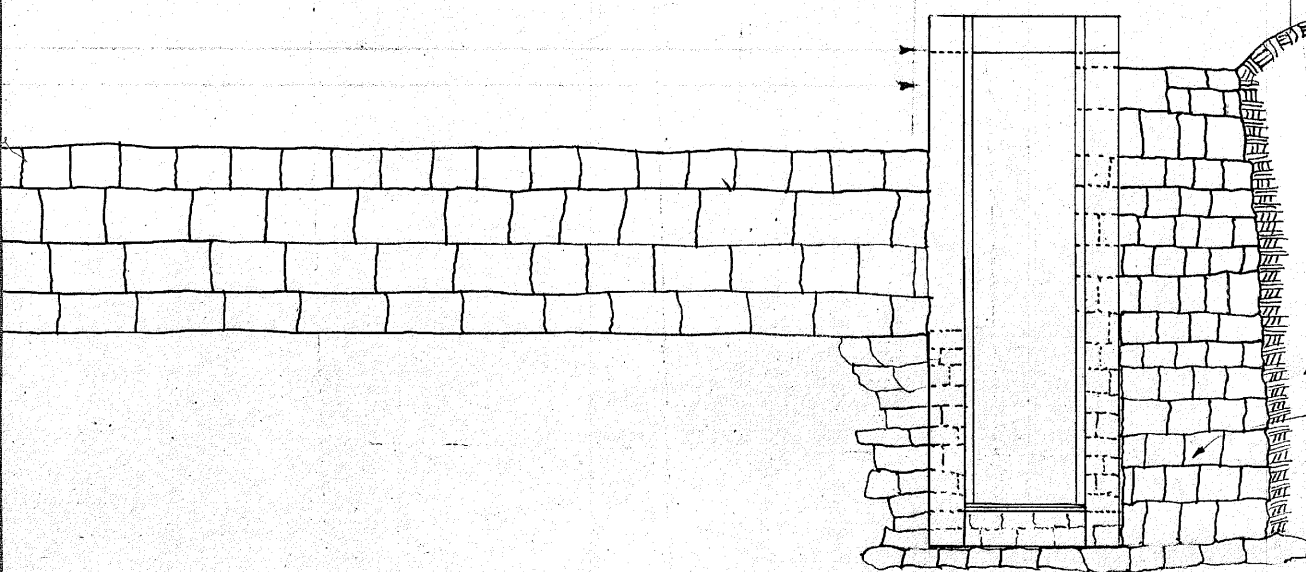

New Fill

Approved - June 18, 1923

W. H. E. [Signature]
George S. [Signature]
Daniel O. [Signature]


County
Commissioners
for the County
of Hampden.

New Ashlar laid in Cement Mortar

PROPOSED REPAIRS TO DAM ON CHICOPEE BROOK
North Monson, Mass. For Rubwood Wheel Inc.

E. Clayton Maxwell, Engineer WARE Mass.
May 31-1923 SCALE 1/4"=1'-0"

New Retaining wall - 6' wide at bottom
4' below present surface and
30' upstream from sluiceway.
top of wall at line of present
backfill

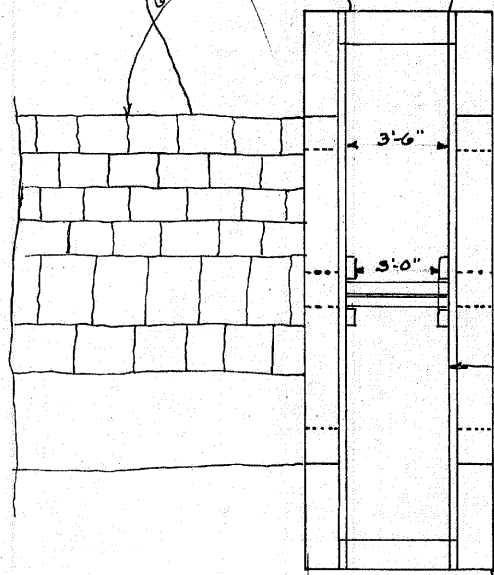


PLAN AT SLUICWAY

6' New Retaining wall

Earth Embankment

Palmer Highway - Monson

Present Wall Repair

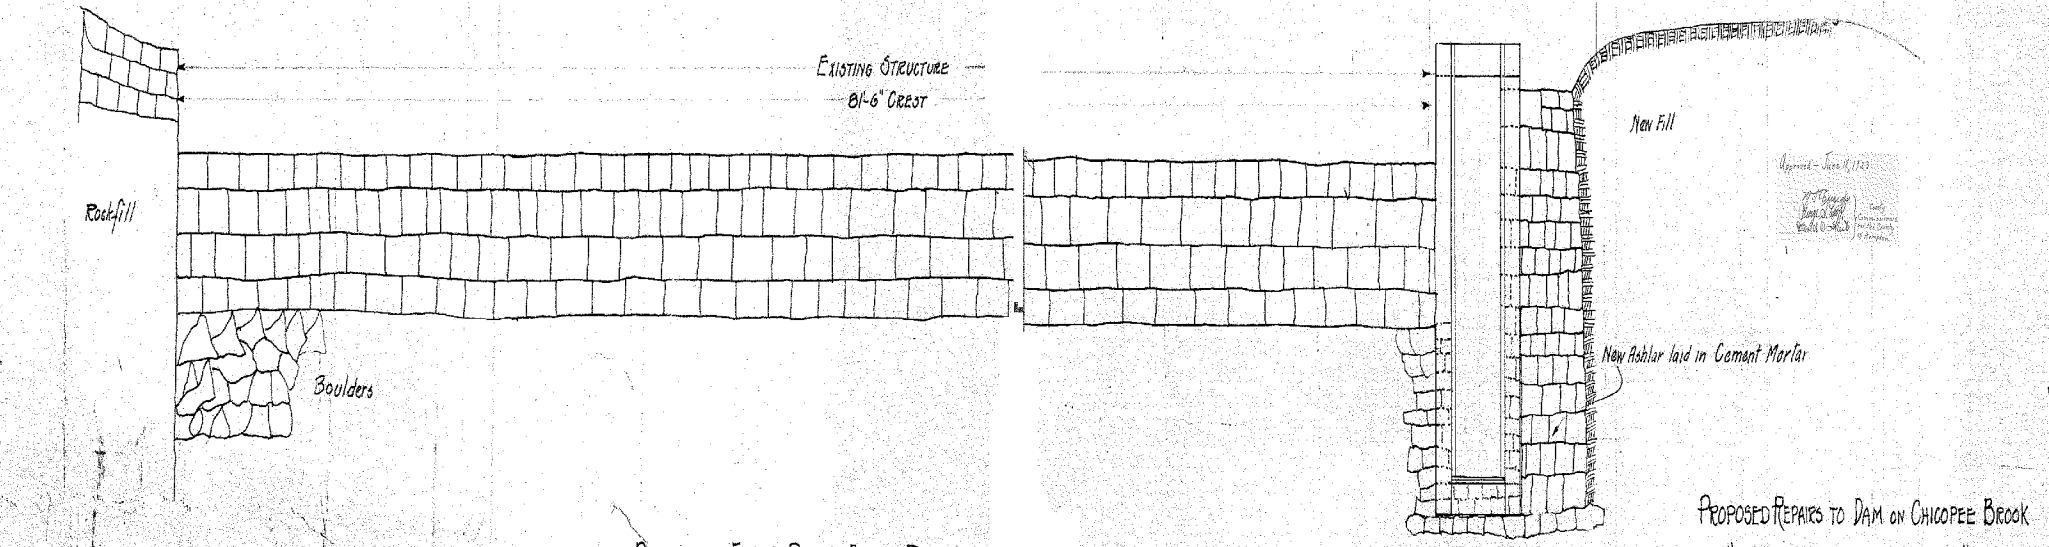

PROPOSED REPAIRS TO DAM ON CHICOPEE BROOK
North Manson, Mass. For Rubwood Wheel Inc.
E. Clayton Maxwell, Engineer WARE Mass.
May 31-1923 SCALE $\frac{1}{4}$ " = 1'-0"

Description of Plan Group:

Holyoke Ice Company Dam on Willimansett Brook -- Supplementary Plan

Date of Plan: 1923

Date Plan Approved: 1923

Highway Book #: ch15

Highway Page #: 033

Commissioners Reference Book #: 19

Commissioners Reference Page #: 148



Public Notes:

This is a Supplementary Plan - Also see: Book 15 Pages 15-22. See also: Dams - "Holyoke Ice Company" - D05016.


Plan Original Book and Page: ch15033

Name of specific Plan:

**Holyoke Ice Company Dam on Willimansett Brook --
Supplementary Plan**



Category	Index
City/Town	Chicopee
Dam	Holyoke Ice Company Dam
Dam	Dam on Willimansett Brook

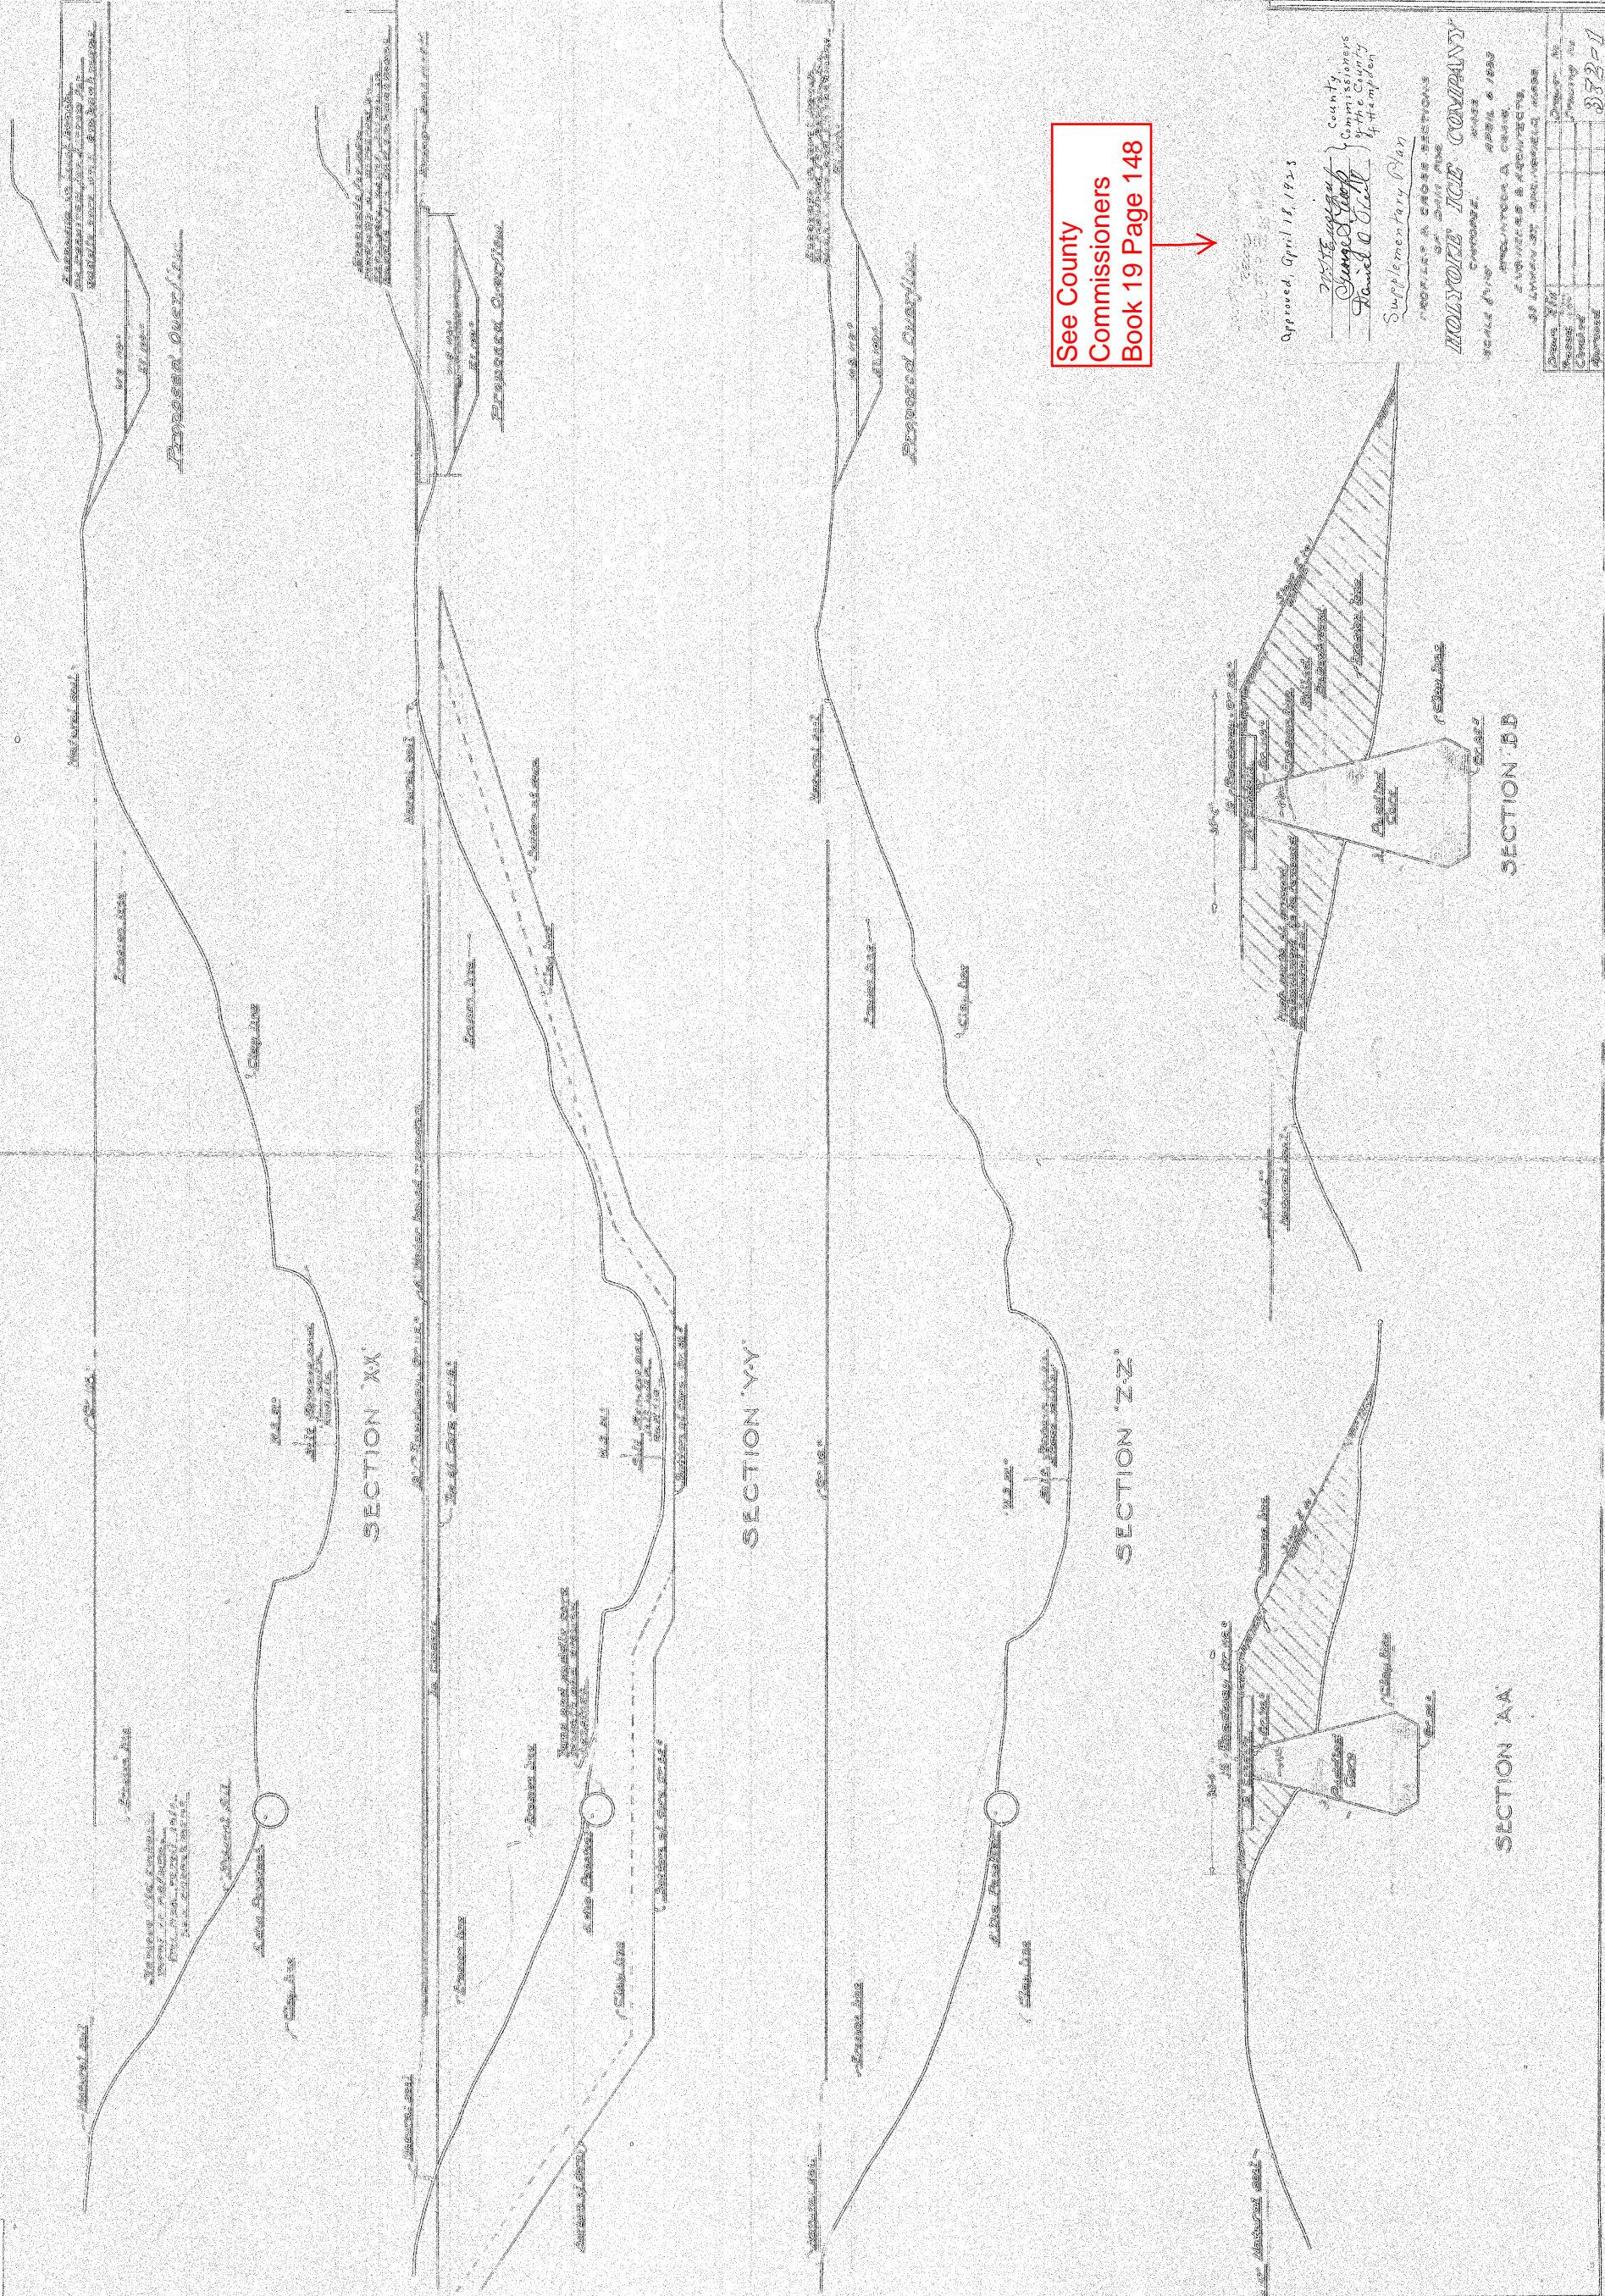





Plan Original Book and Page: ch15035

Name of specific Plan:


**Cross Sections of Dam for Holyoke Ice Company - Chicopee,
Mass**




Category	Index
Abutters	Holyoke Ice Company
City/Town	Chicopee
Dam	Holyoke Ice Company Dam
Water	Willimansett Brook

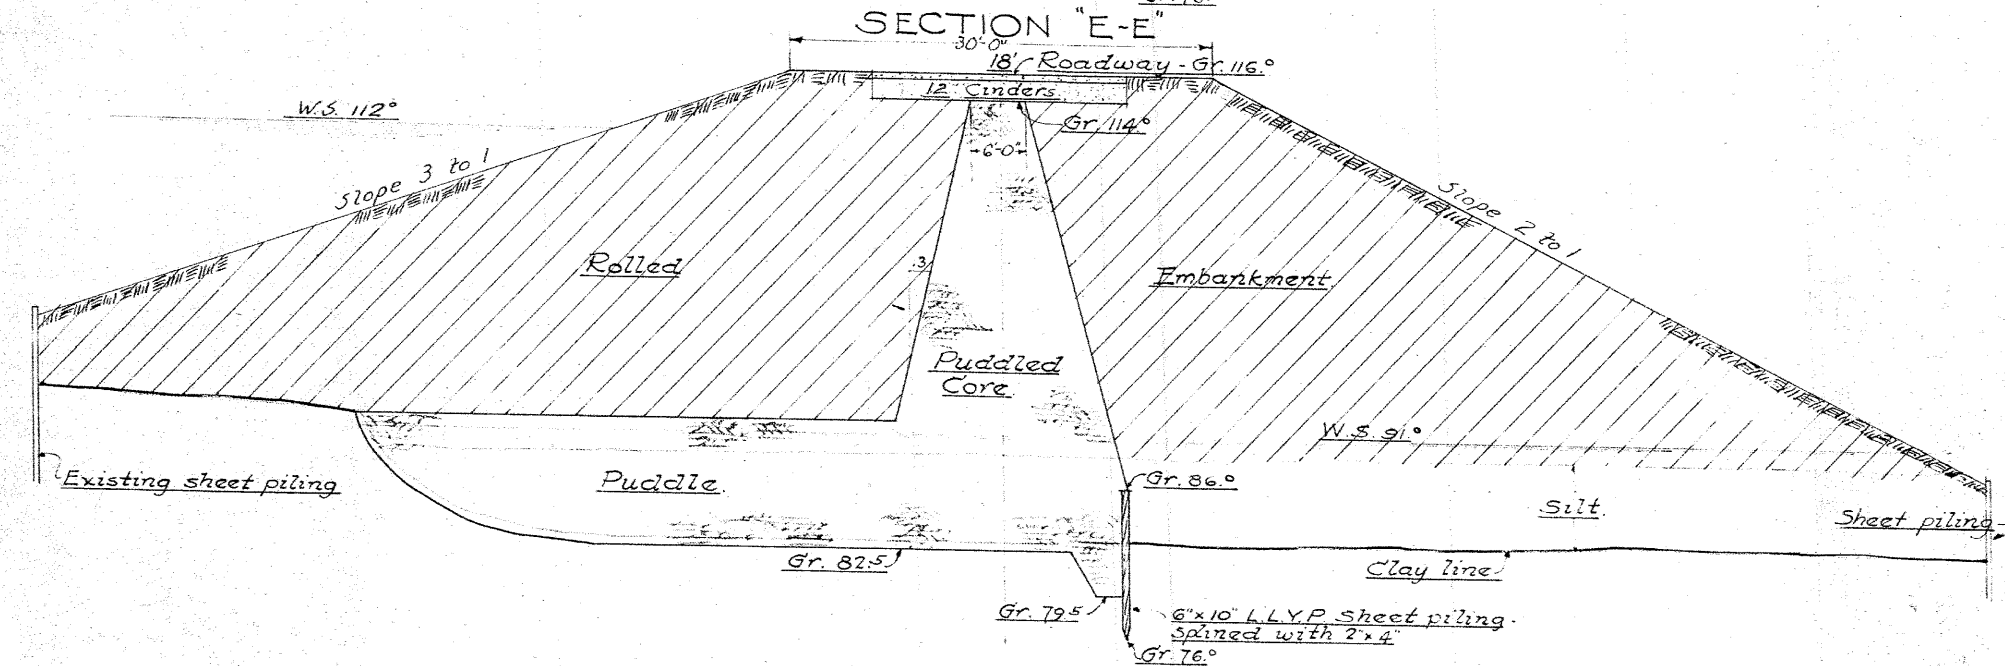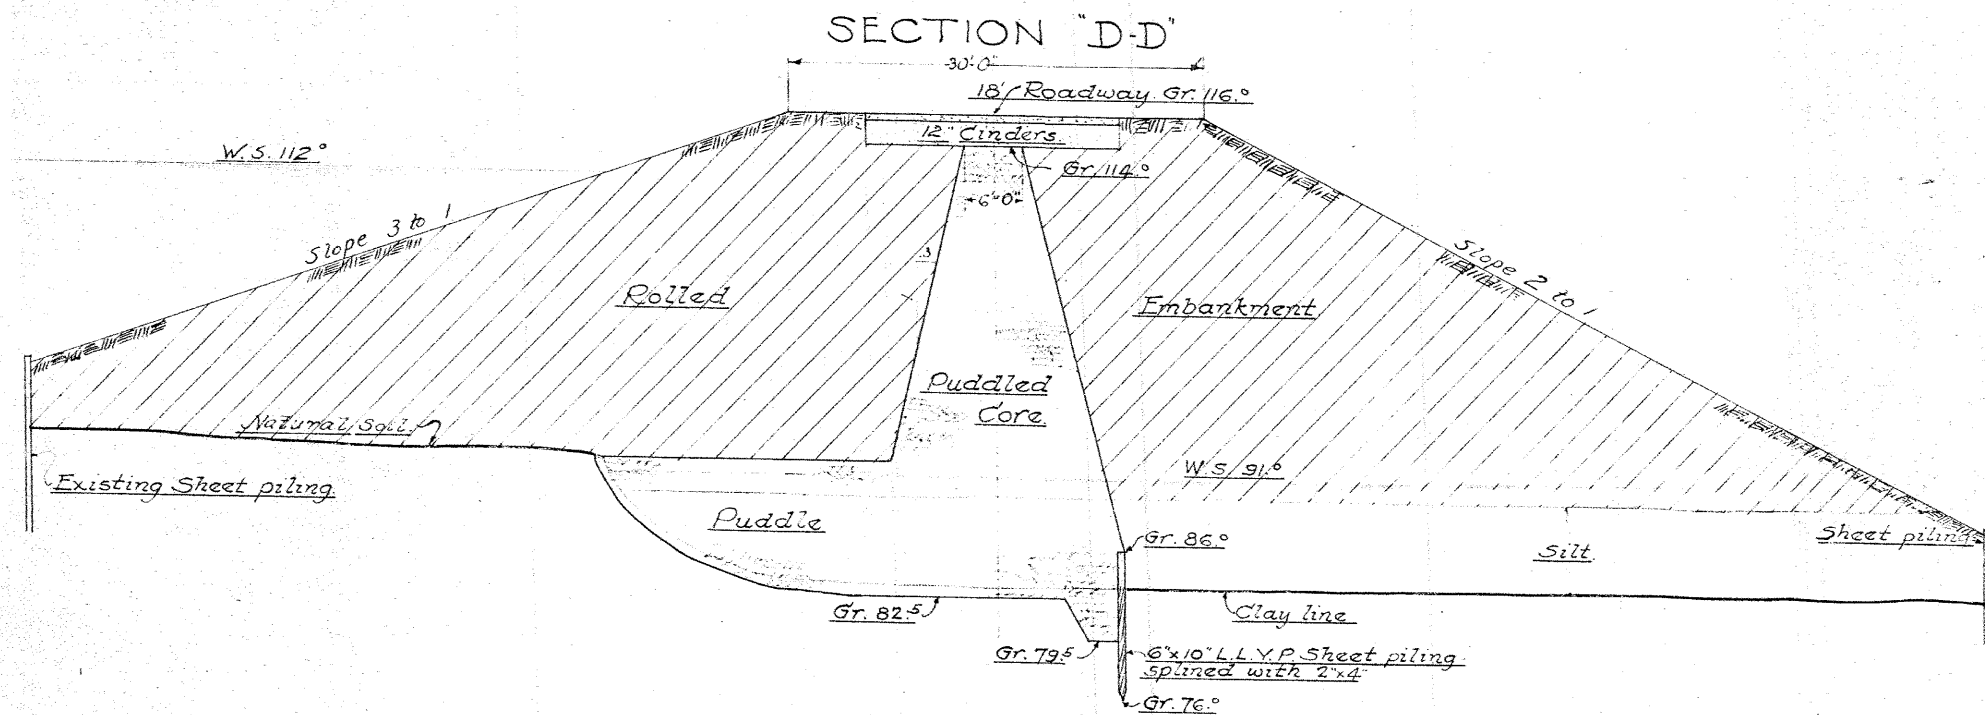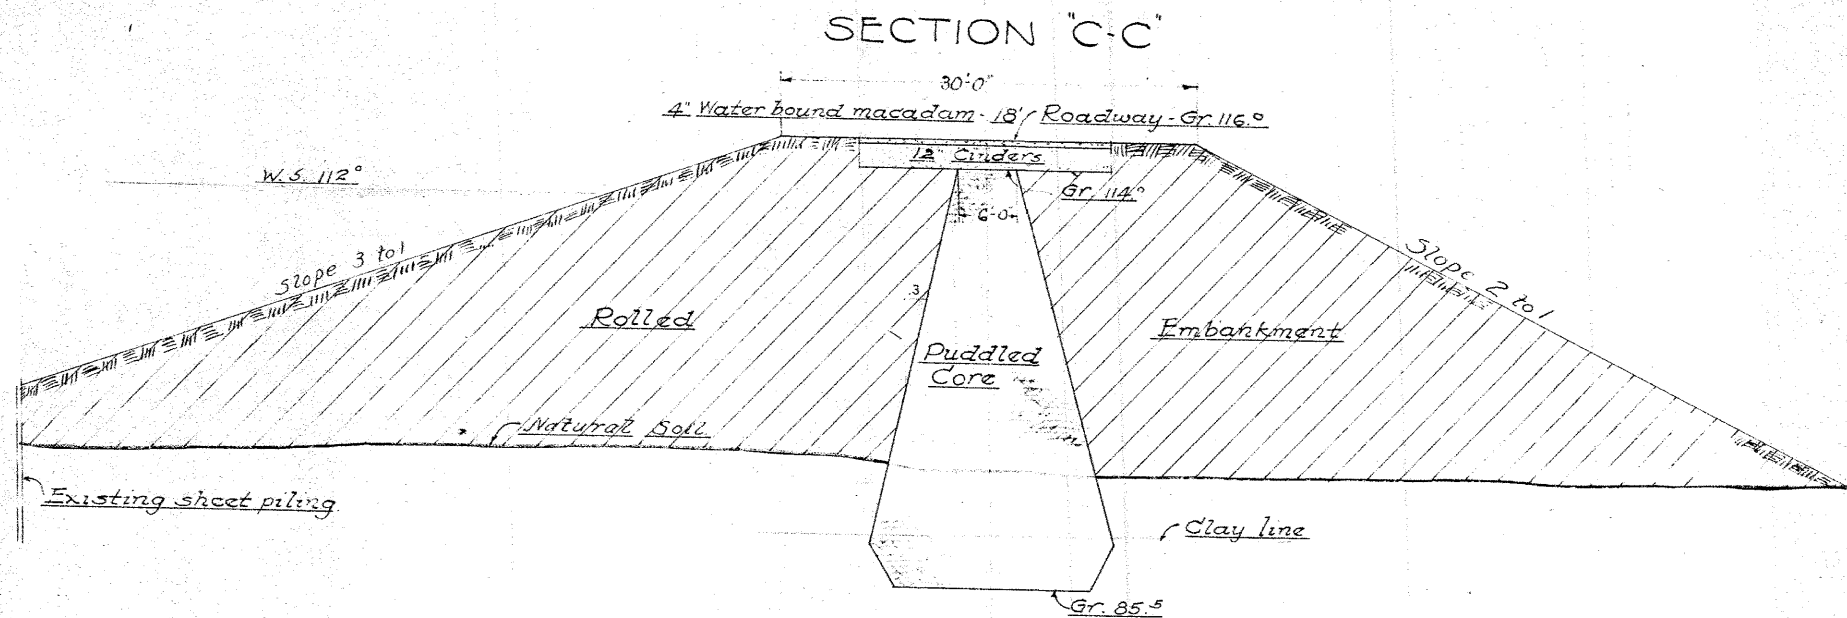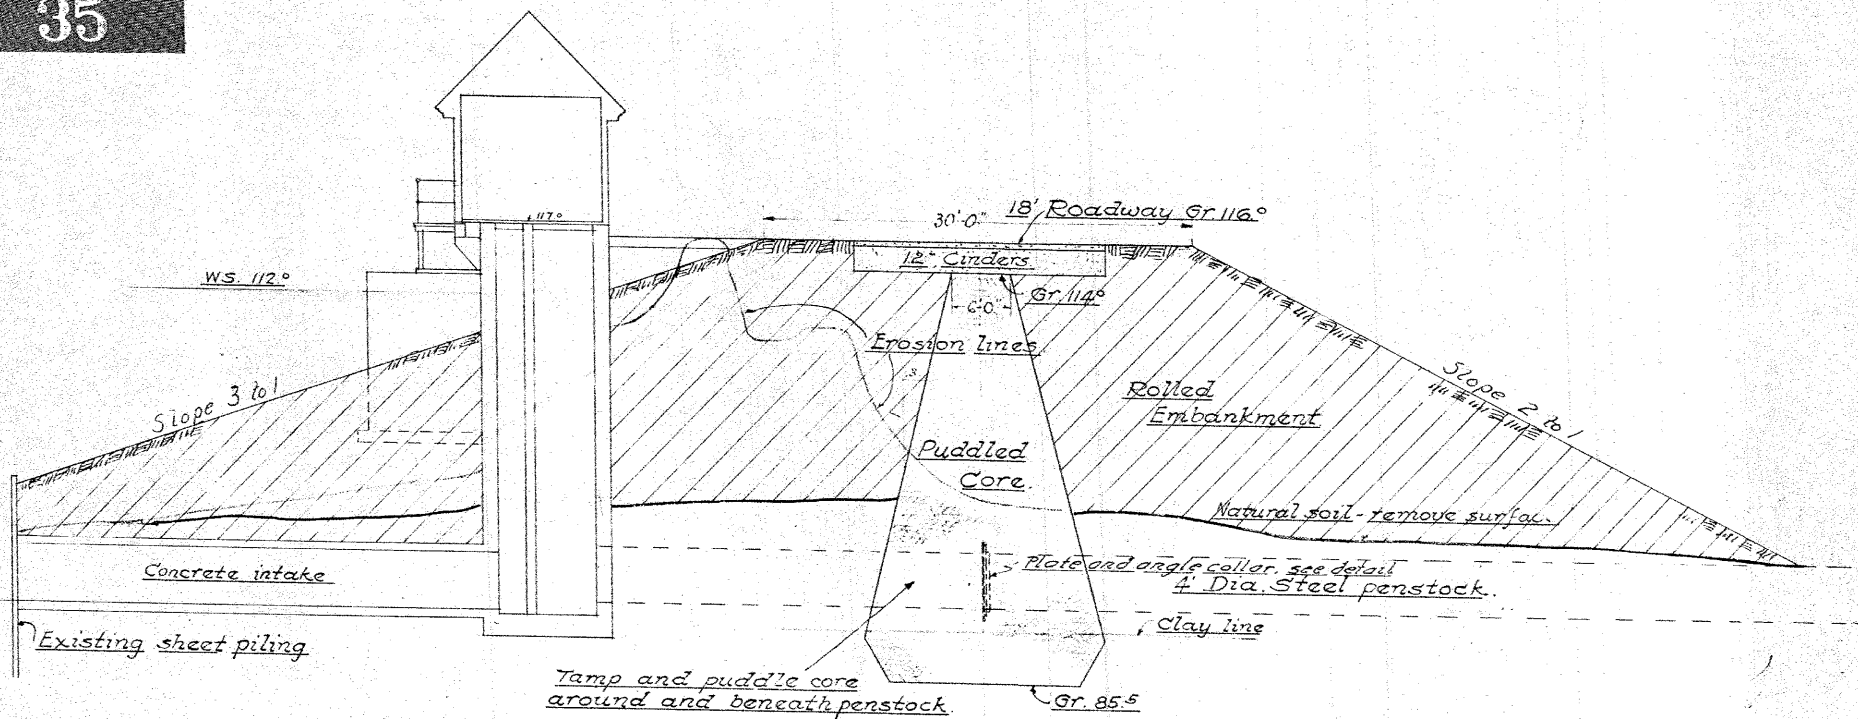


SECTION "F-F"

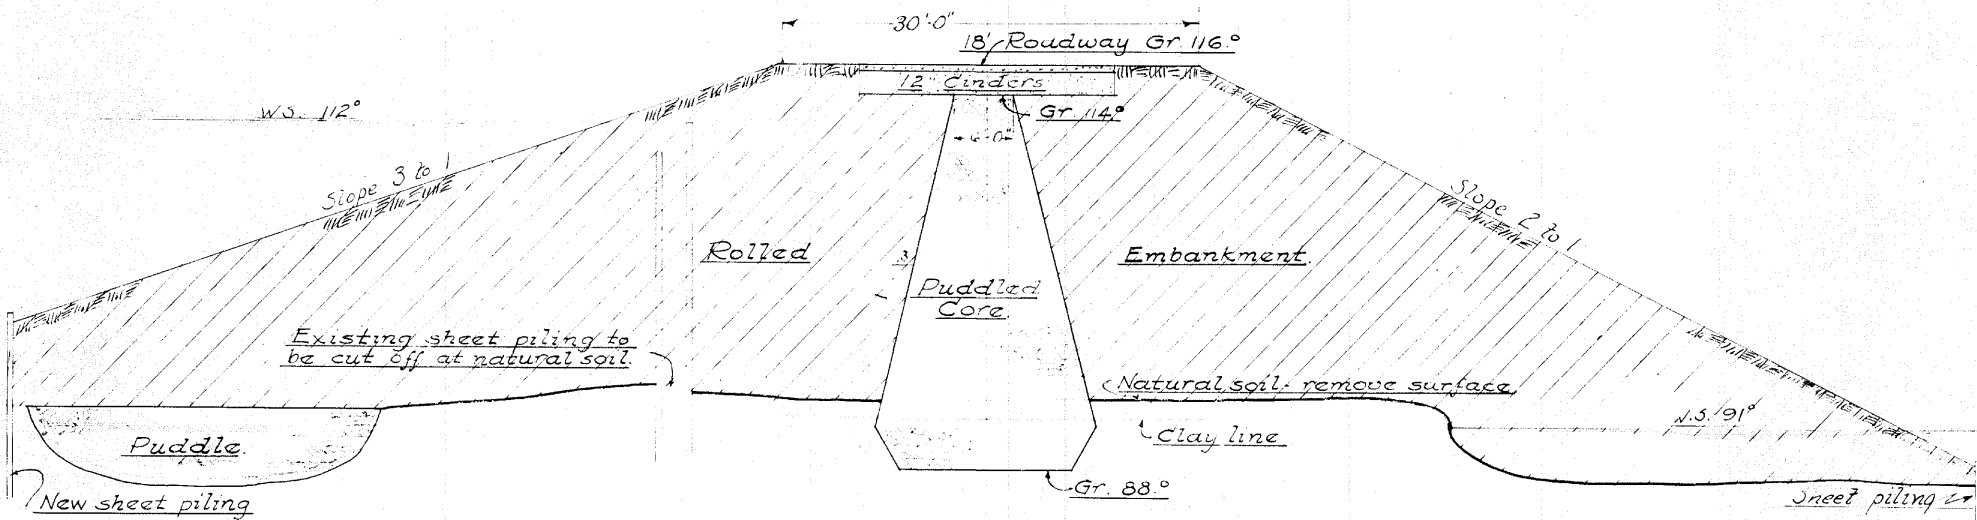


SECTION "G-G"

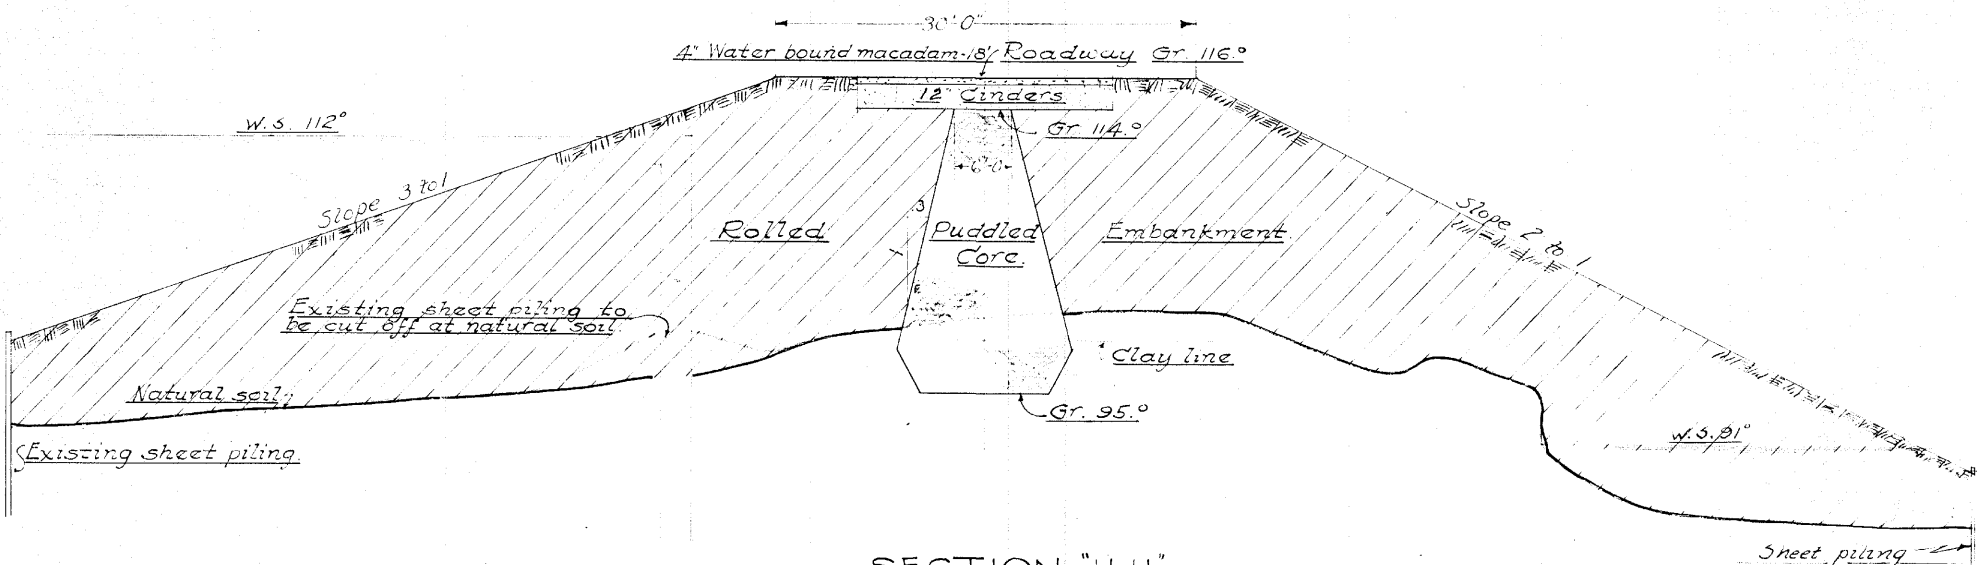

SECTION "H-H"

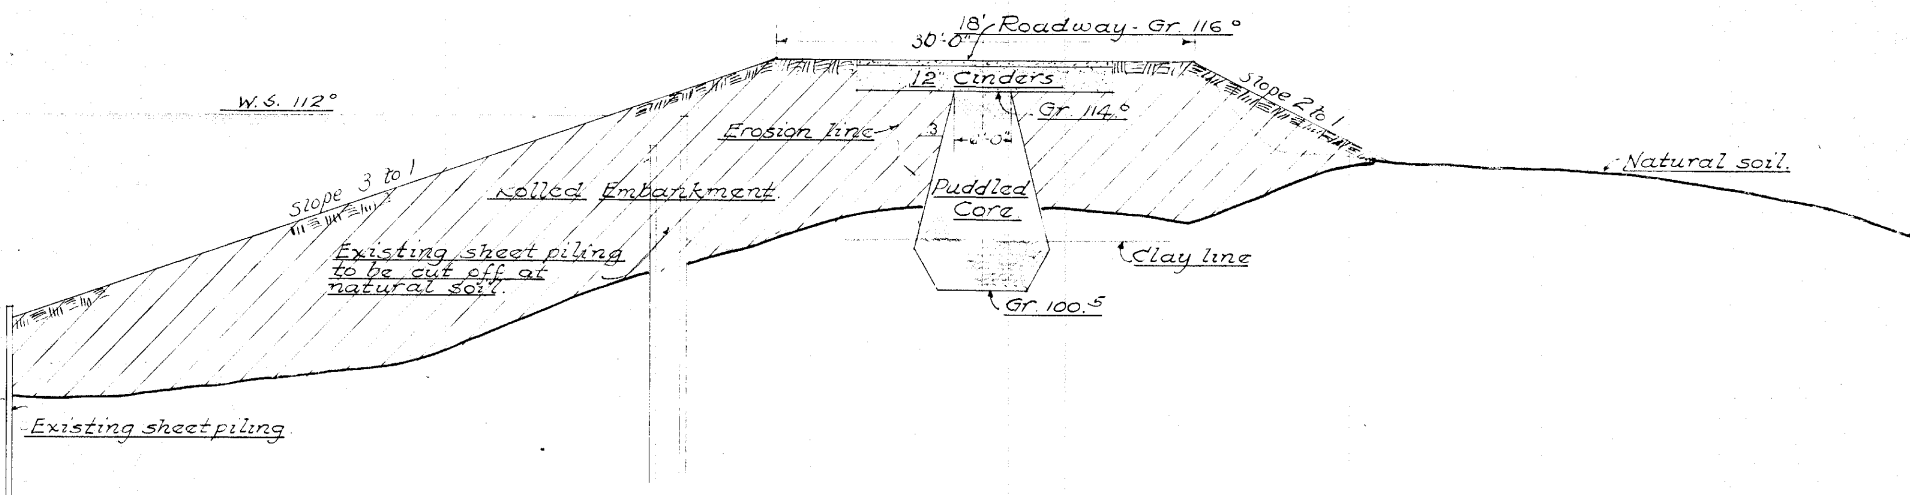

SECTION "I-I"

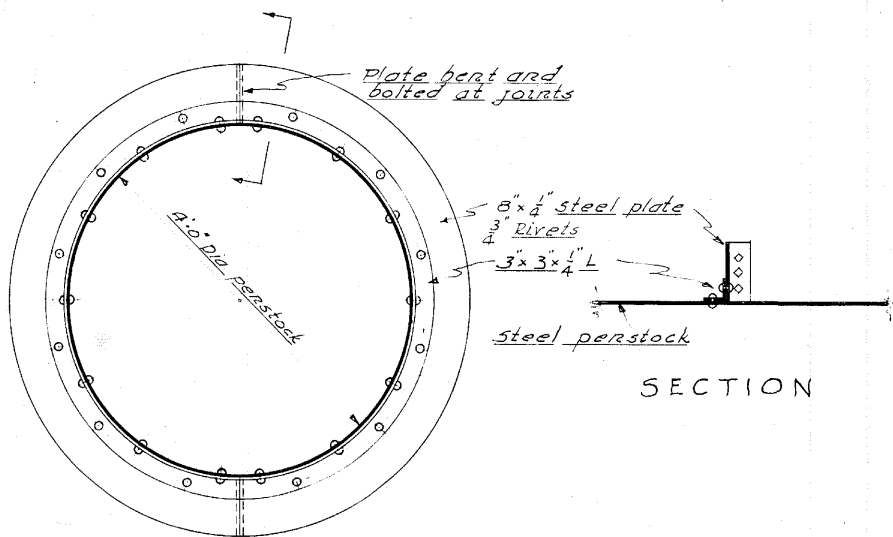

DETAILS OF PENSTOCK COLLAR

Scale 3/4" = 1'-0"

Approved April 18, 1923

W. J. E. E. E.
George S. E. E.
Daniel A. E. E. } County Commissioners of the County of Hampden

Supplementary Plan

CROSS SECTION OF DAM FOR

HOLYOKE ICE COMPANY

CHICOPEE MASS.

SCALE 8" = 1'-0"

APRIL 4 1923

McCLINTOCK & CRAIG,

ENGINEERS & ARCHITECTS,

33 LYMAN ST. SPRINGFIELD, MASS.

Drawn R.E.W.

Traced "

Checked

Approved

Drawer No.

Drawing No.

372-2




Plan Original Book and Page: **ch15037**

Name of specific Plan:

**Wheel House & Pit of Dam for Holyoke Ice Company -
Chicopee, Mass**



<u>Category</u>	<u>Index</u>
City/Town	Chicopee

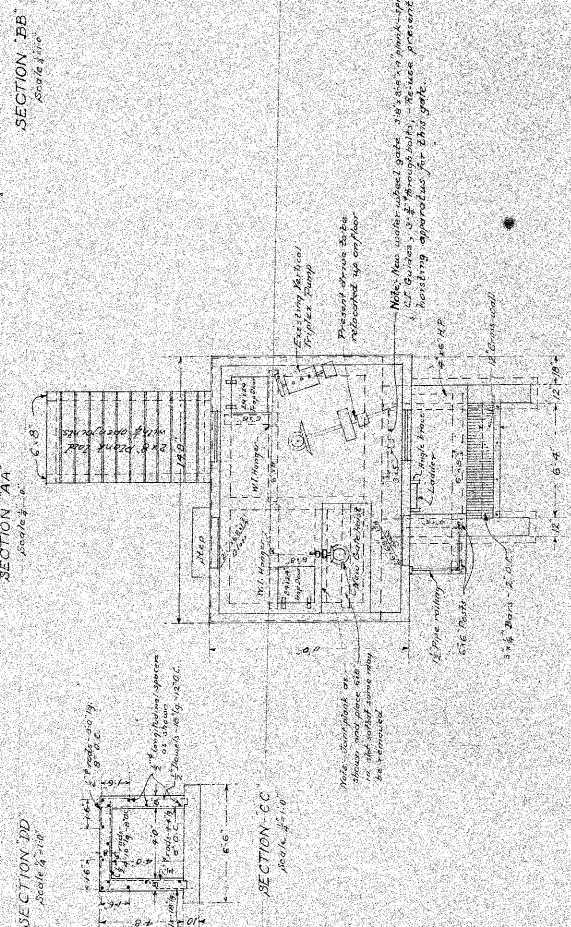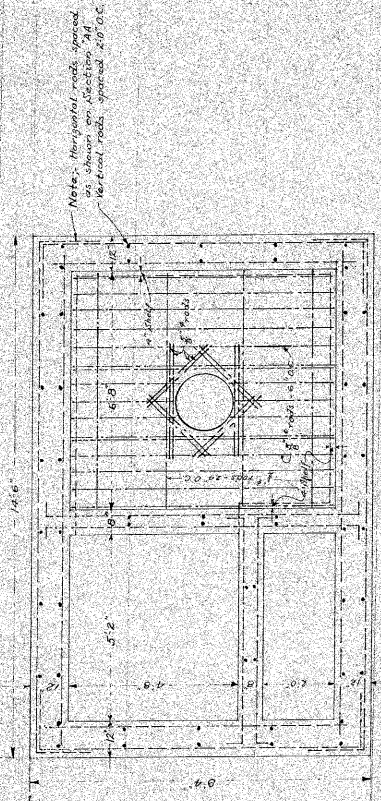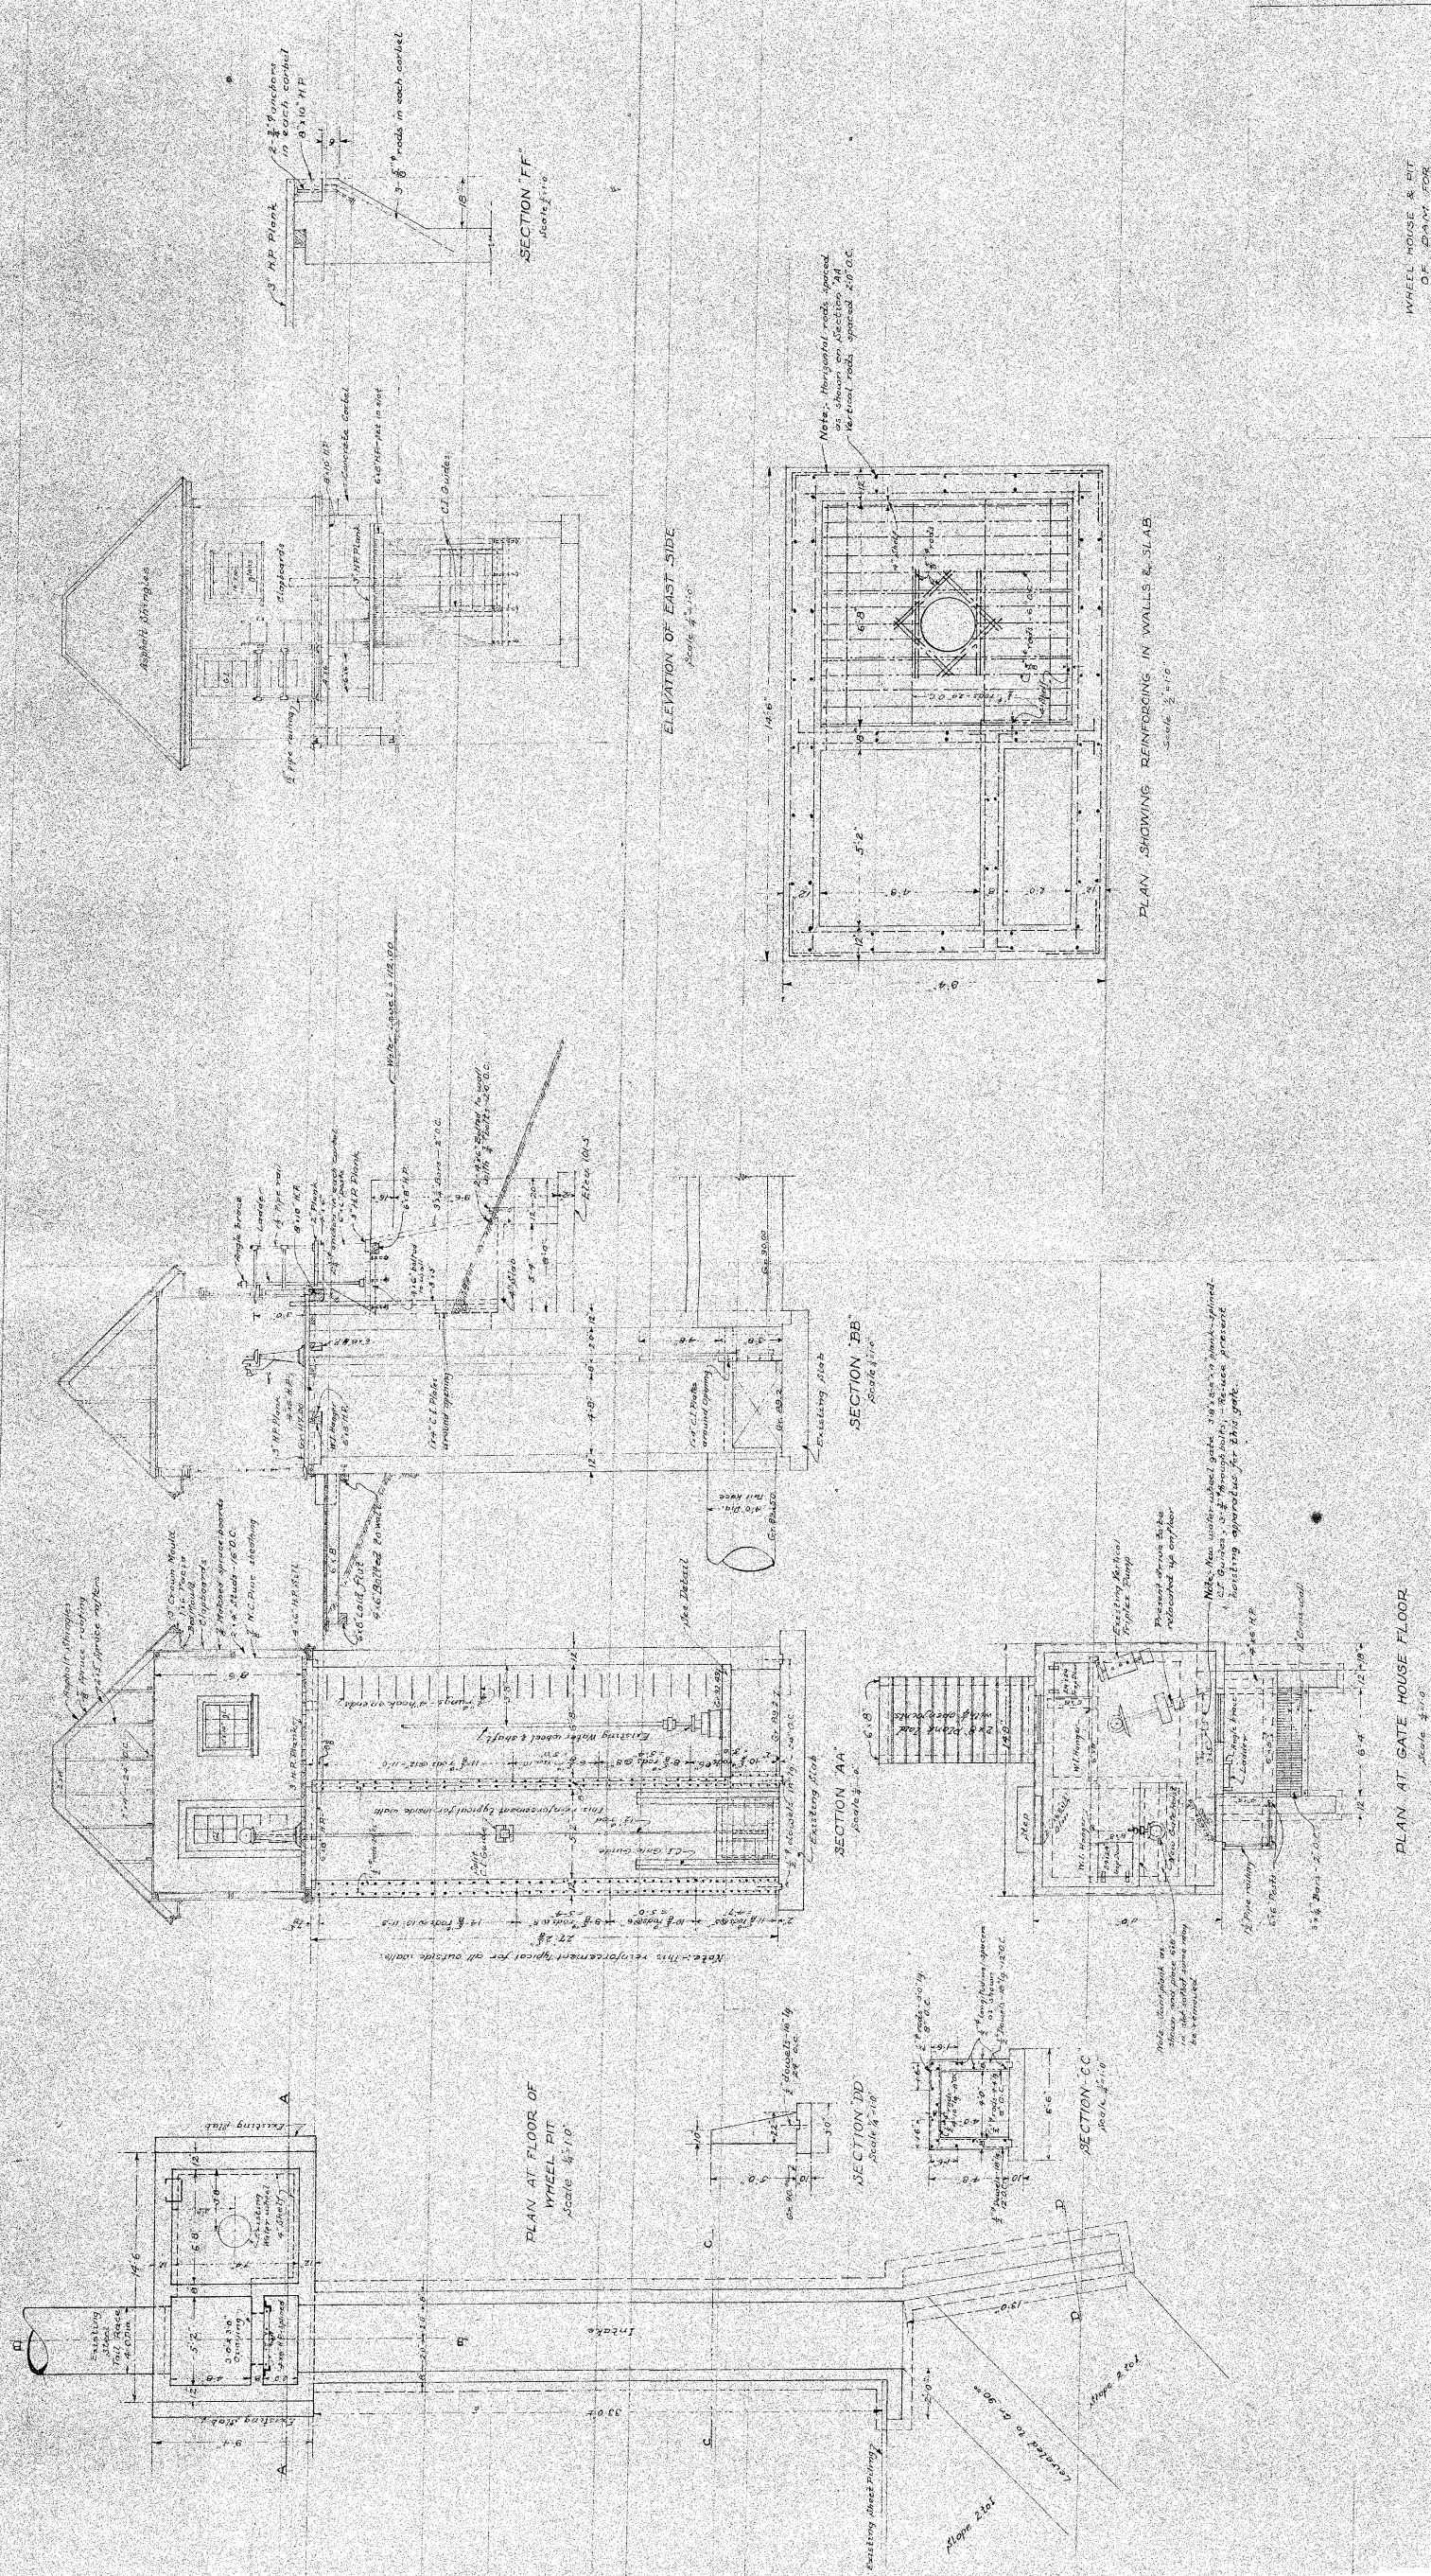[illegible]

Plan Original Book and Page: ch15041

Name of specific Plan:

**Survey of Site of Dam for Holyoke Ice Company - Chicopee,
Mass**








Category	Index
Abutters	Holyoke Ice Company
City/Town	Chicopee
Dam	Holyoke Ice Company Dam
Water	Willimansett Brook

Plan Original Book and Page: **ch15042**
Name of specific Plan:



Category	Index
City/Town	Chicopee

SURVEY OF SITE OF DAM FOR HOLYOKE ICE COMPANY
 SCALE 1"=100' CHICPEE MASS SURVEYED JULY 15-22
 MCCLINTOCK & CRAIG ENGINEERS & ARCHITECTS
 39 LYNN ST. SPRINGFIELD MASS
 DRAWN BY: [] CHECKED BY: [] APPROVED BY: []
 372-1

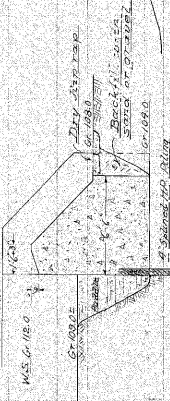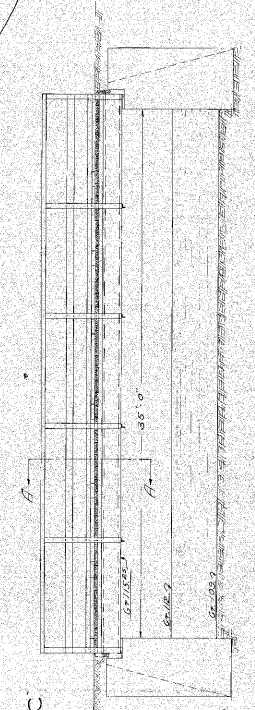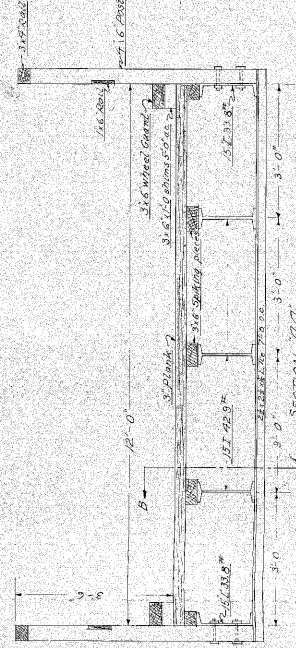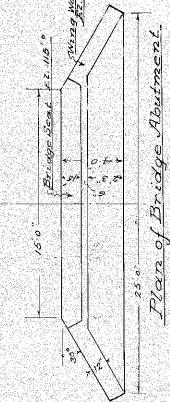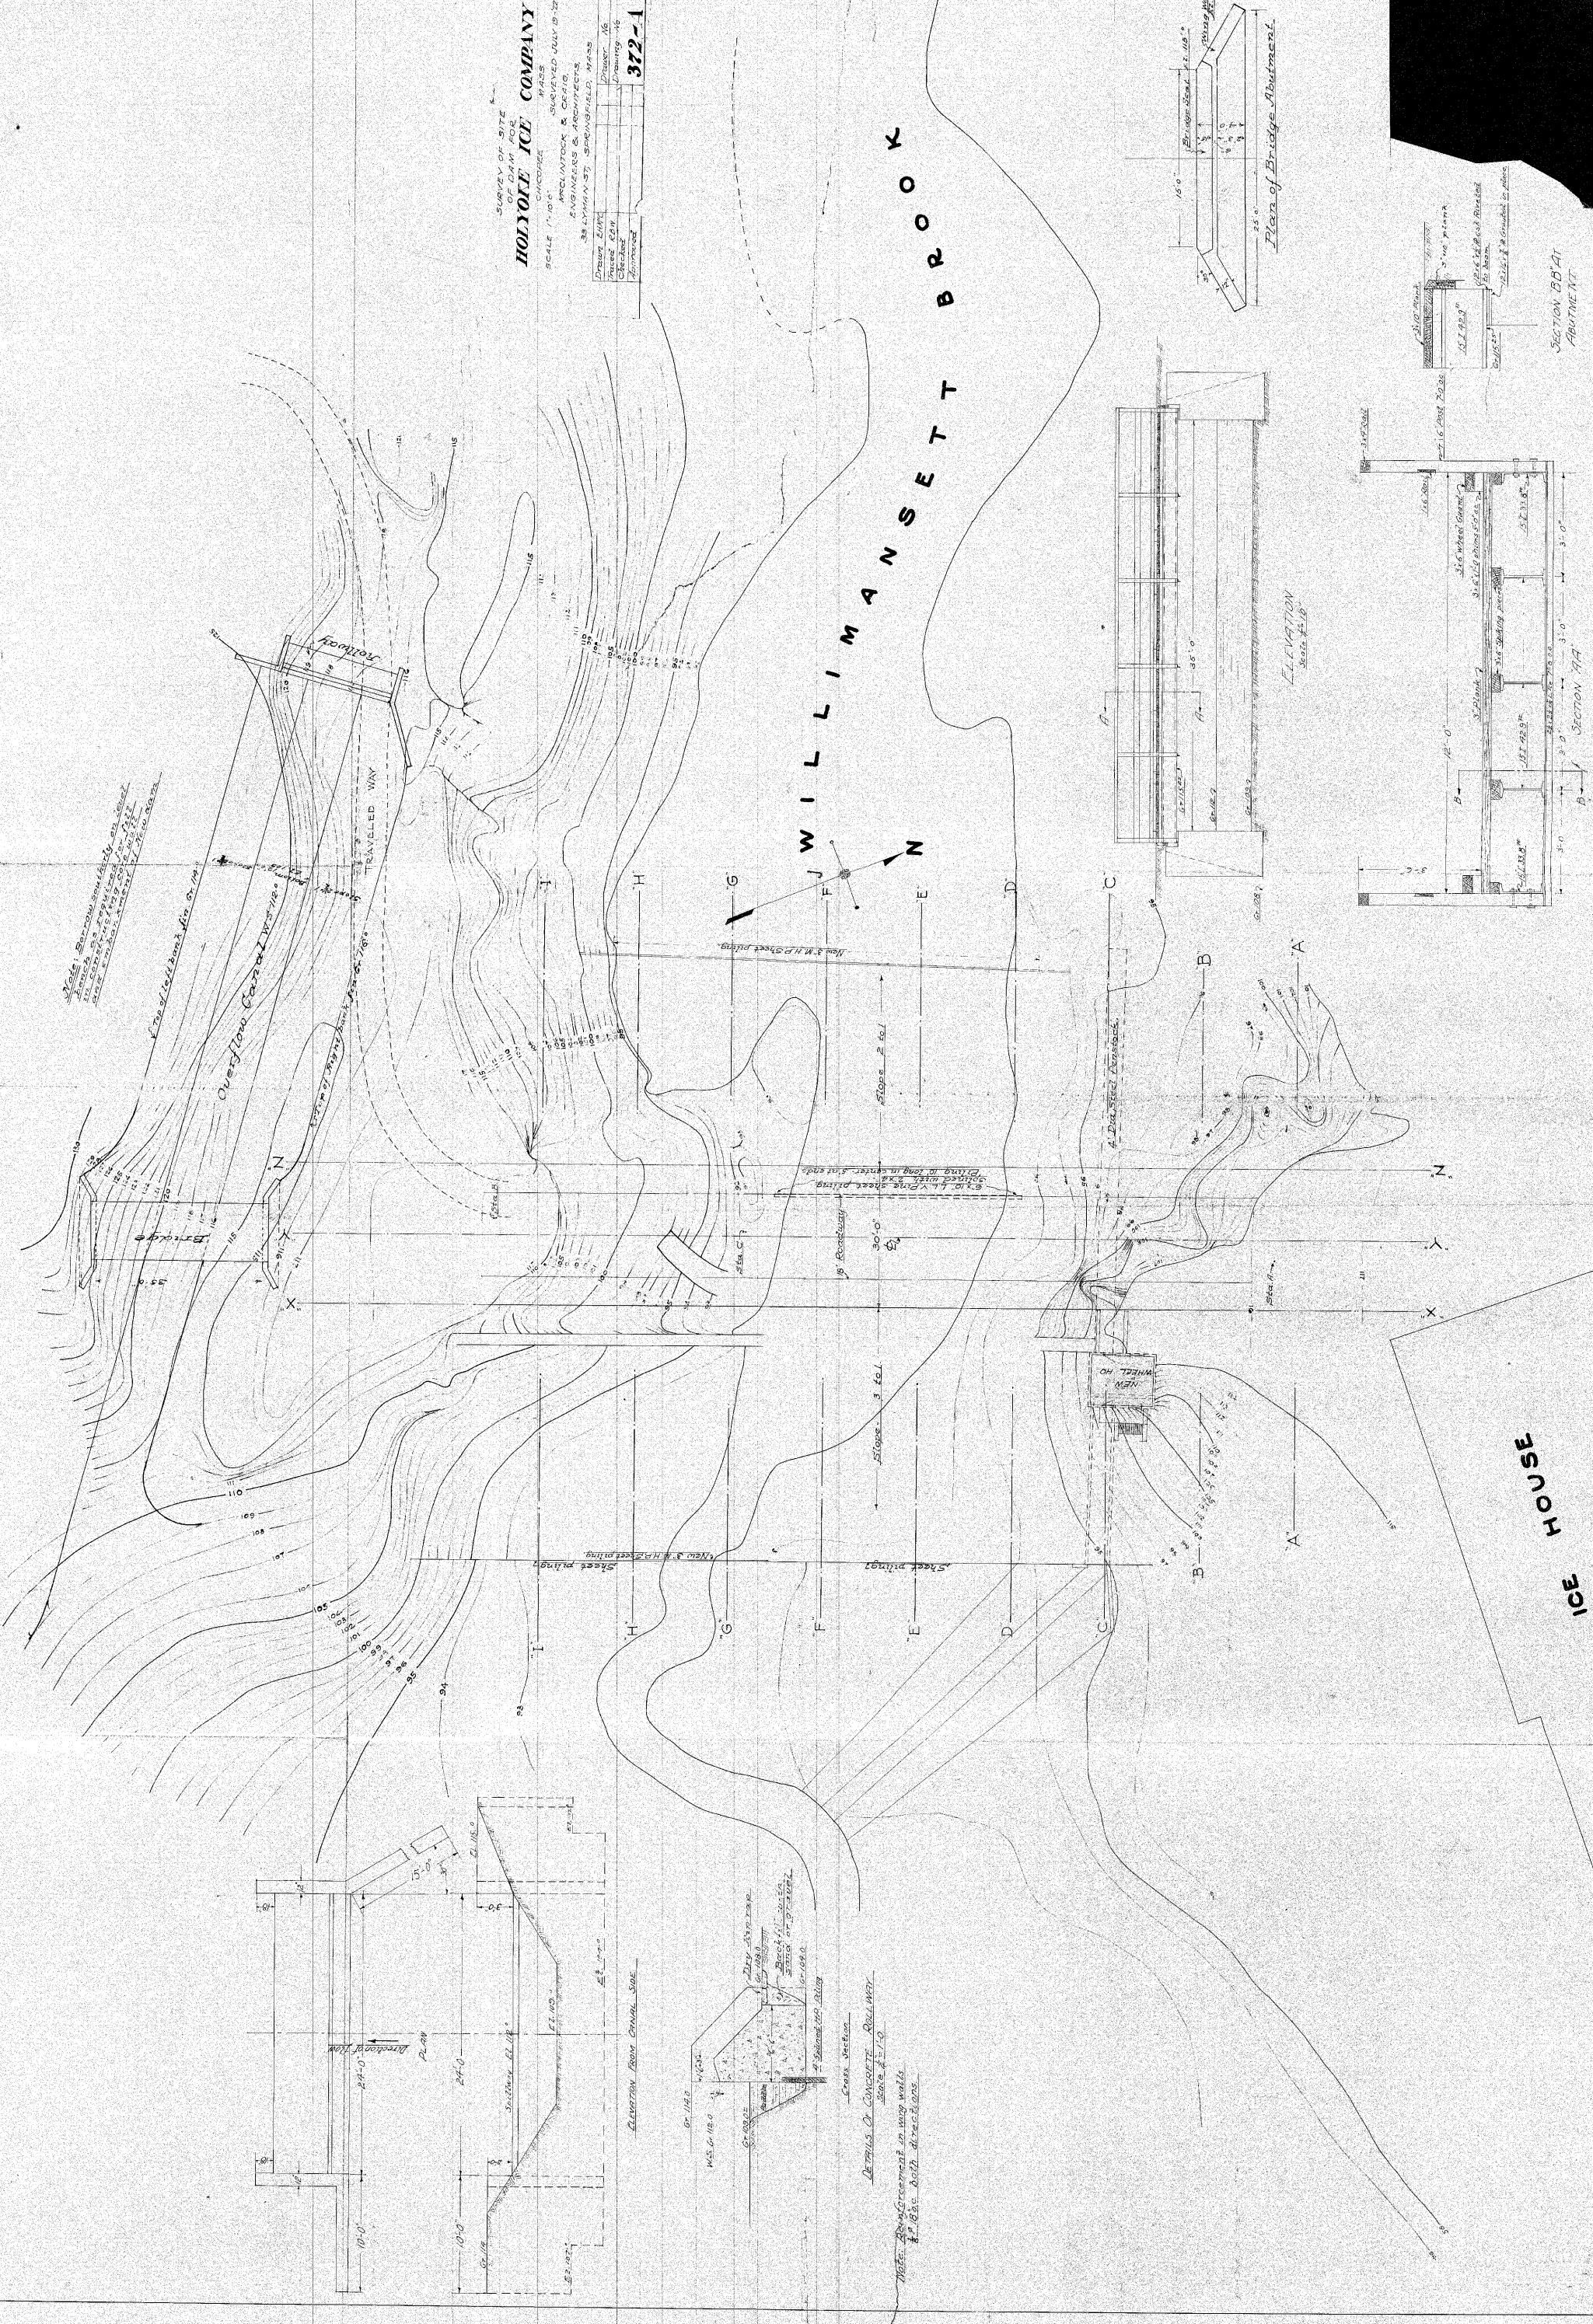

DETAILS OF CONCRETE ROLLWAY
 Scale 1"=10'

HOUSE

DETAILS OF CONCRETE ROLLWAY
 Scale 1"=10'

Description of Plan Group:**East Longmeadow Road Profile**

Date of Plan: 1925
Date Plan Approved: 1925
Highway Book #: 15
Highway Page #: 043
Commissioners Reference Book #: 19
Commissioners Reference Page #: 052

***Public Notes:***

Profile of East Longmeadow Road in Hampden.

Plan Original Book and Page: ch15043


Name of specific Plan:

East Longmeadow Road Profile



Category	Index
City/Town	Hampden
Streets	East Longmeadow Road

B.M. Sta. 35+50 R.R.
Elev. 104.21

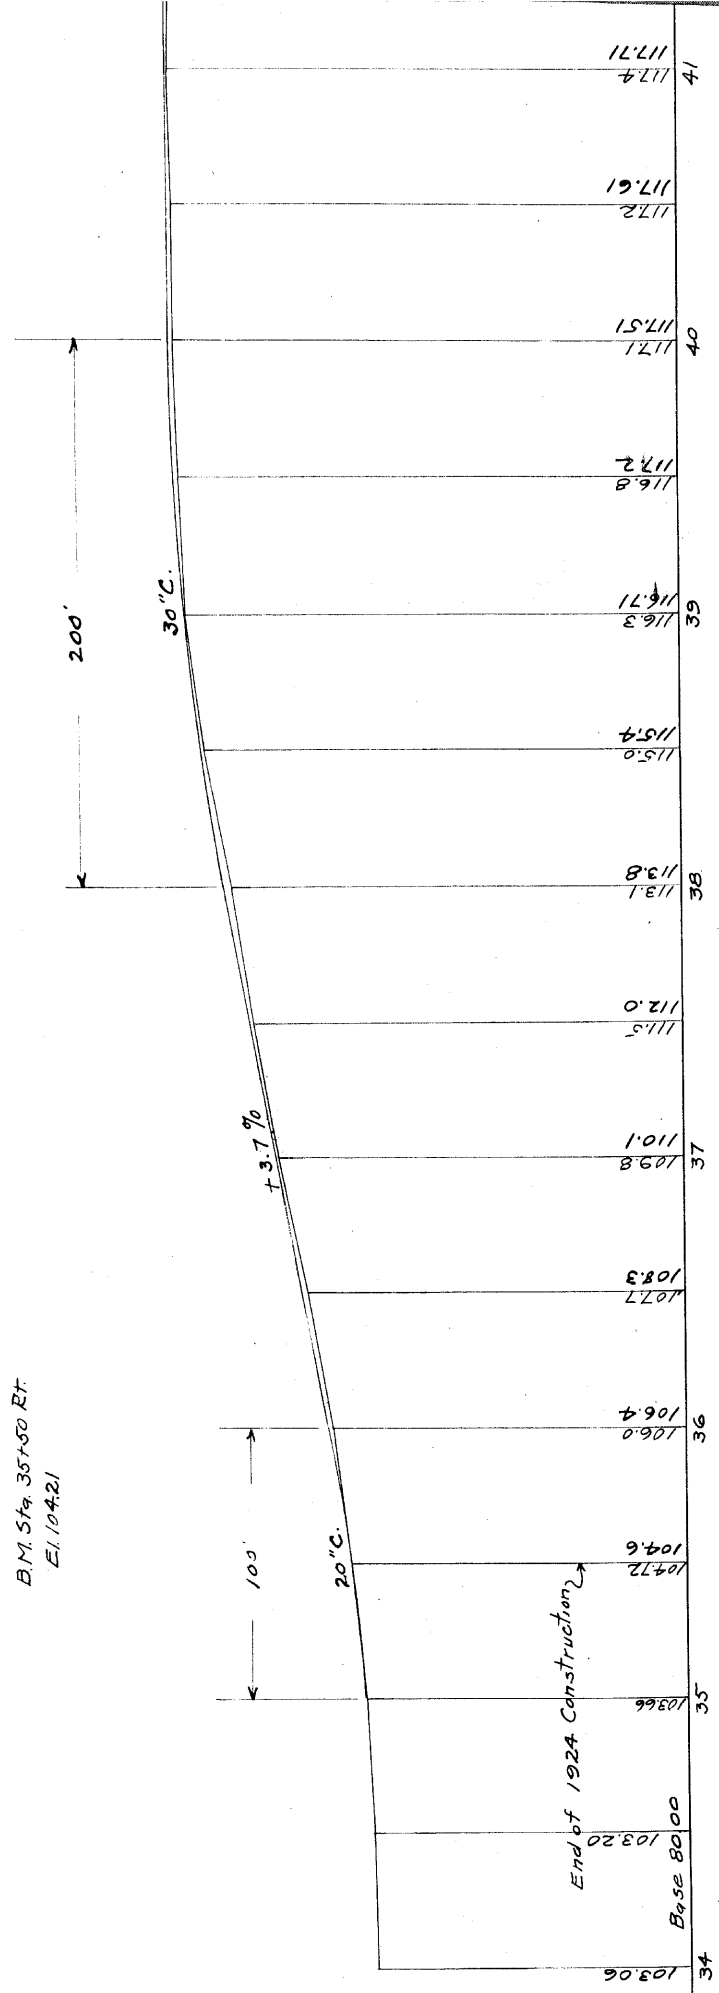

Plan Original Book and Page: ch15044


Name of specific Plan:

**Profile of East Longmeadow Road in the Town of Hampden,
Mass**



Category	Index
City/Town	Hampden
Streets	East Longmeadow Road

B.M. Sta. 75+02 R+
E14423

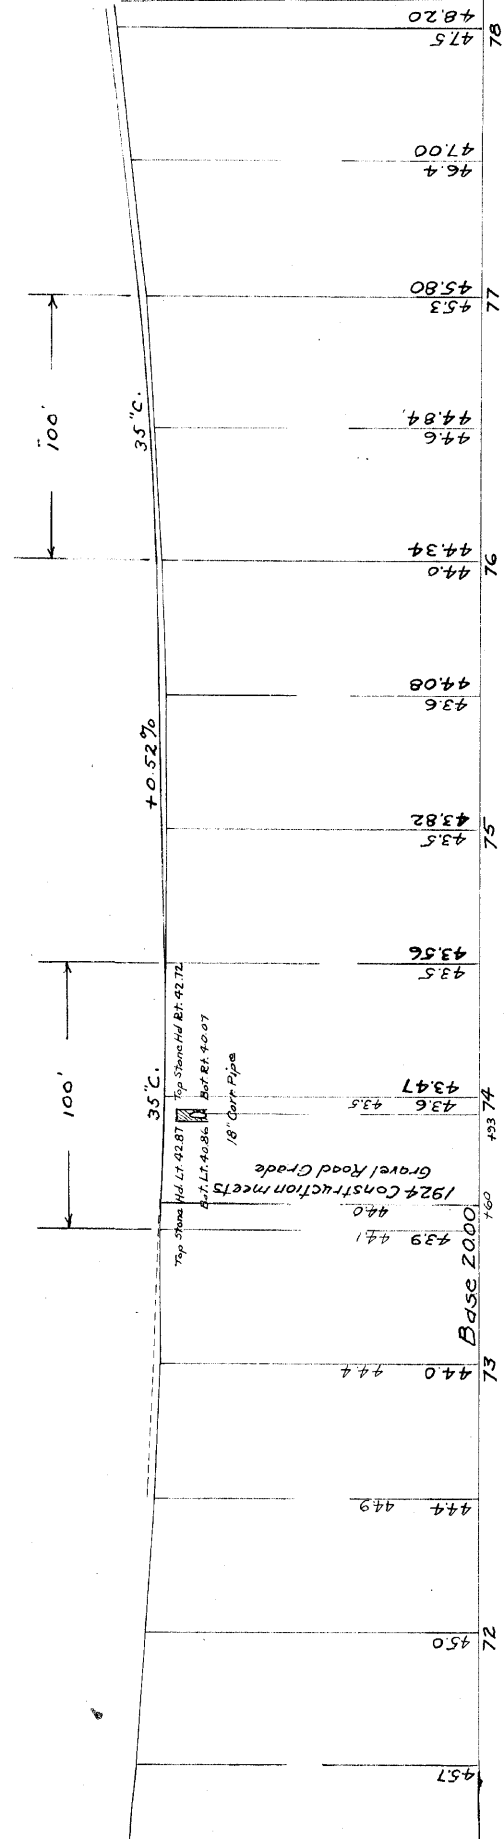

End of 1924 Construction --- Beginning of Proposed
1925 Construction

Plan Original Book and Page: **ch15045**

Name of specific Plan:

**Profile of East Longmeadow Road in the Town of Hampden,
Mass**



Category	Index
City/Town	Hampden
Streets	East Longmeadow Road

PROFILE OF EAST LONGMEADOW ROAD
IN THE TOWN OF


HAMPDEN

SCALES: HOR. INCH = 40 FEET
VERT. INCH = 8 FEET

LEGEND
STONE FILL - 16' WIDE - 8" DEEP
SURFACE - 16' WIDE - 3" TAR MACADAM

Commonwealth of Massachusetts
Haverhill ss. November 14th 1892
I, the Stationer at Haverhill of Hingham in
pursuant of Statute and with a view to the
improvement of Haverhill and to the
improvement of Haverhill Road, this day to find
with the first term and under a per- it have
[Signature] Grant
[Name] Commissioner
to the County Commissioner Board, Boston, Mass.

See County Commissioners
Book 19 Page 52

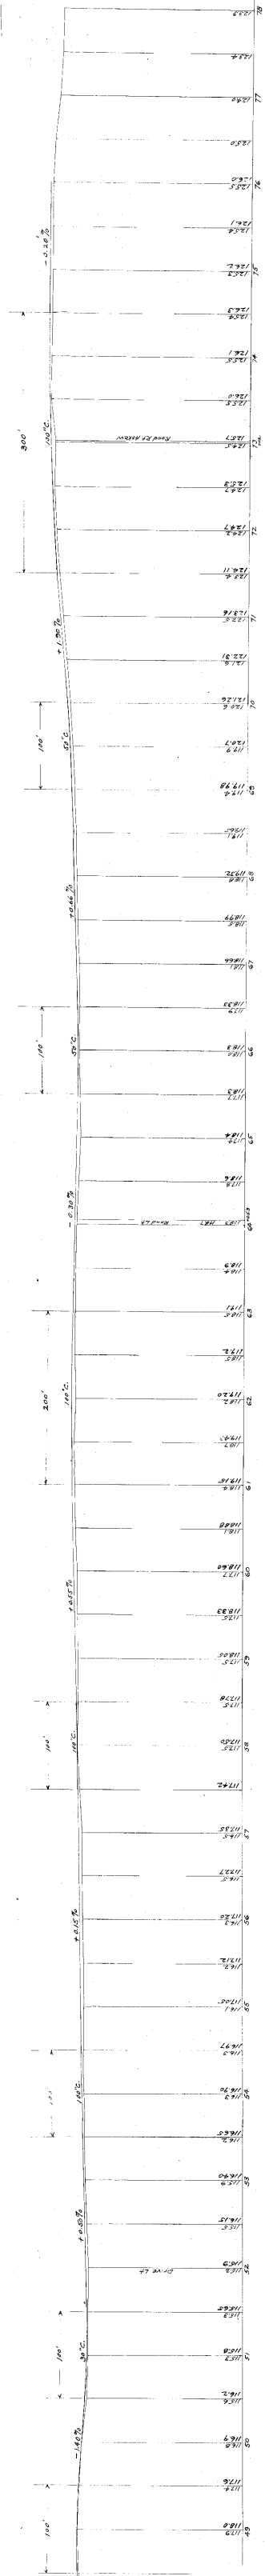


Plan Original Book and Page: ch15046

Name of specific Plan:

**Profile of East Longmeadow Road in the Town of Hampden,
Mass**



Category	Index
City/Town	Hampden
Streets	East Longmeadow Road

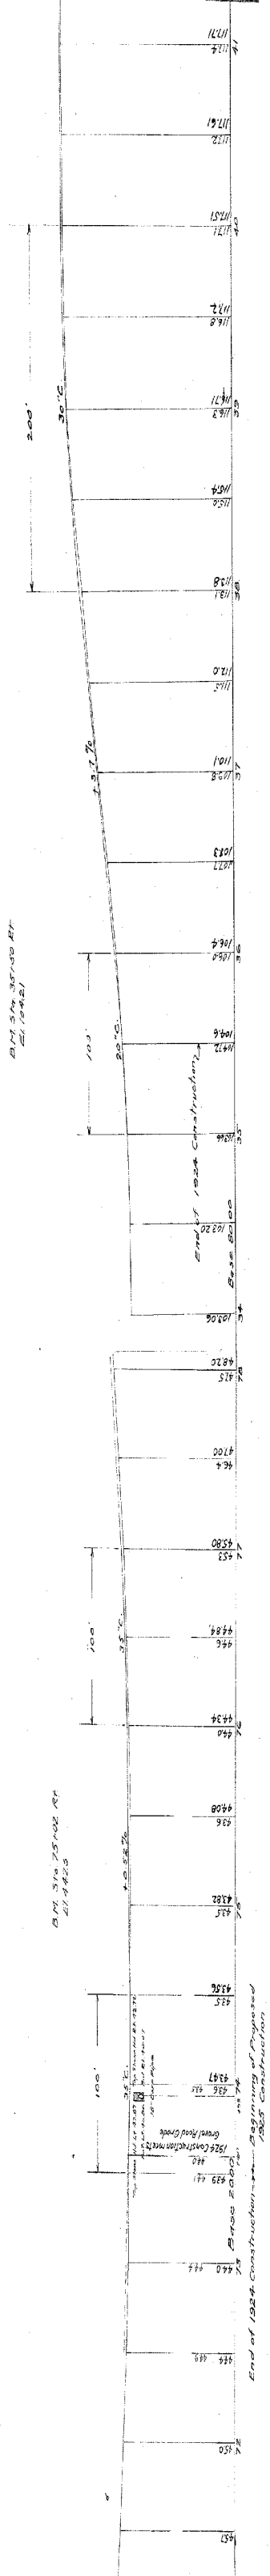

Description of Plan Group:

Hampden Road to Hampden Town line (Profile)

Date of Plan: 1925

Date Plan Approved: 1925

Highway Book #: ch15

Highway Page #: 047

Commissioners Reference Book #: 19

Commissioners Reference Page #: 056

Public Notes:



Plan Original Book and Page: **ch15047**

Name of specific Plan:

**Profile of Hampden Road in the Town of East Longmeadow,
Mass**



<u>Category</u>	<u>Index</u>
City/Town	East Longmeadow
City/Town	Hampden

Plan Original Book and Page: ch15048

Name of specific Plan:

Plan Showing Relocation of Elm Street - East Longmedow, Mass



Category	Index
Abutters	East Longmeadow/ Hampden
City/Town	East Longmeadow


Plan Original Book and Page: ch15049


Name of specific Plan:


Plan Showing Relocation of Elm Street - East Longmedow, Mass



Category	Index
Abutters	East Longmeadow/ Hampden
City/Town	East Longmeadow

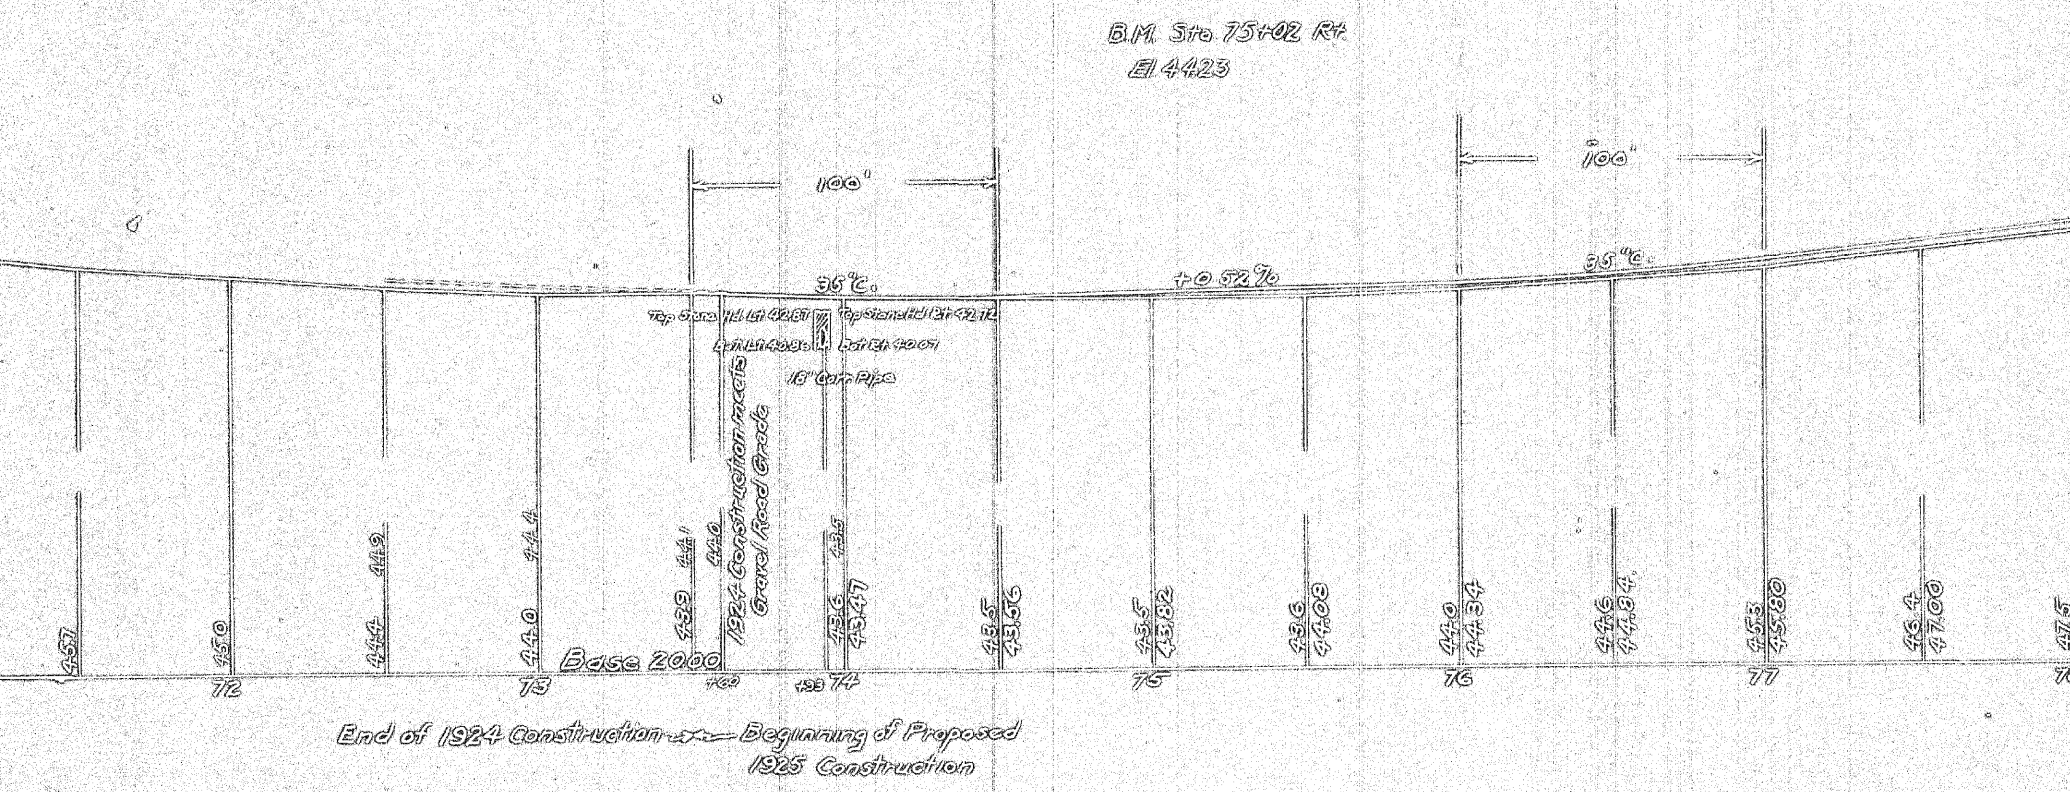

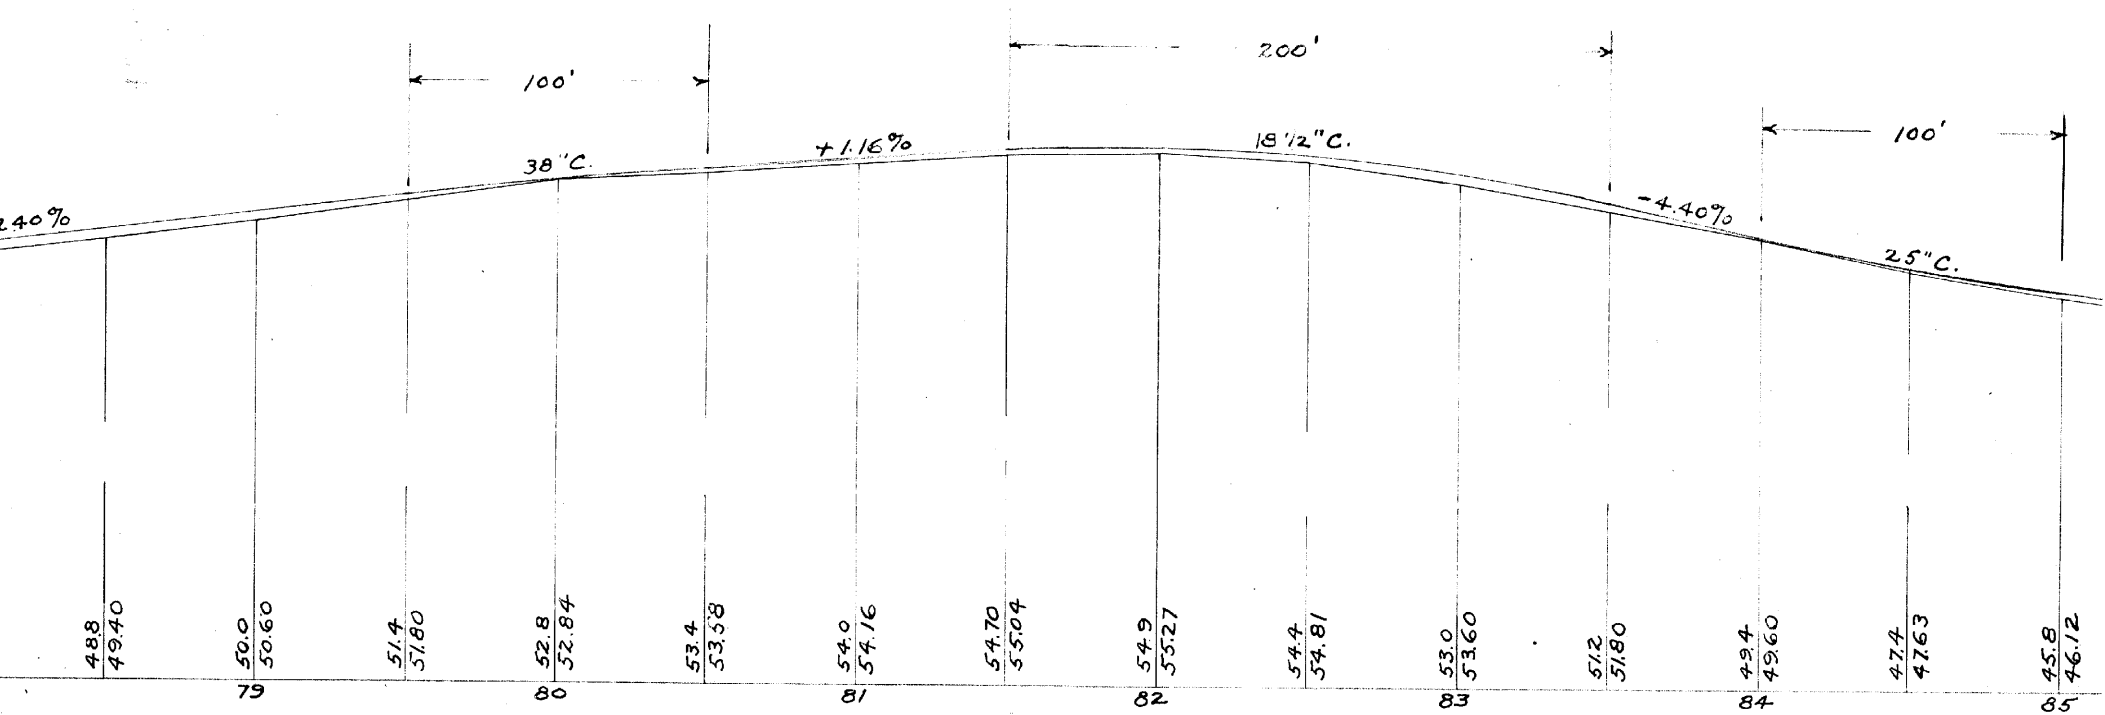

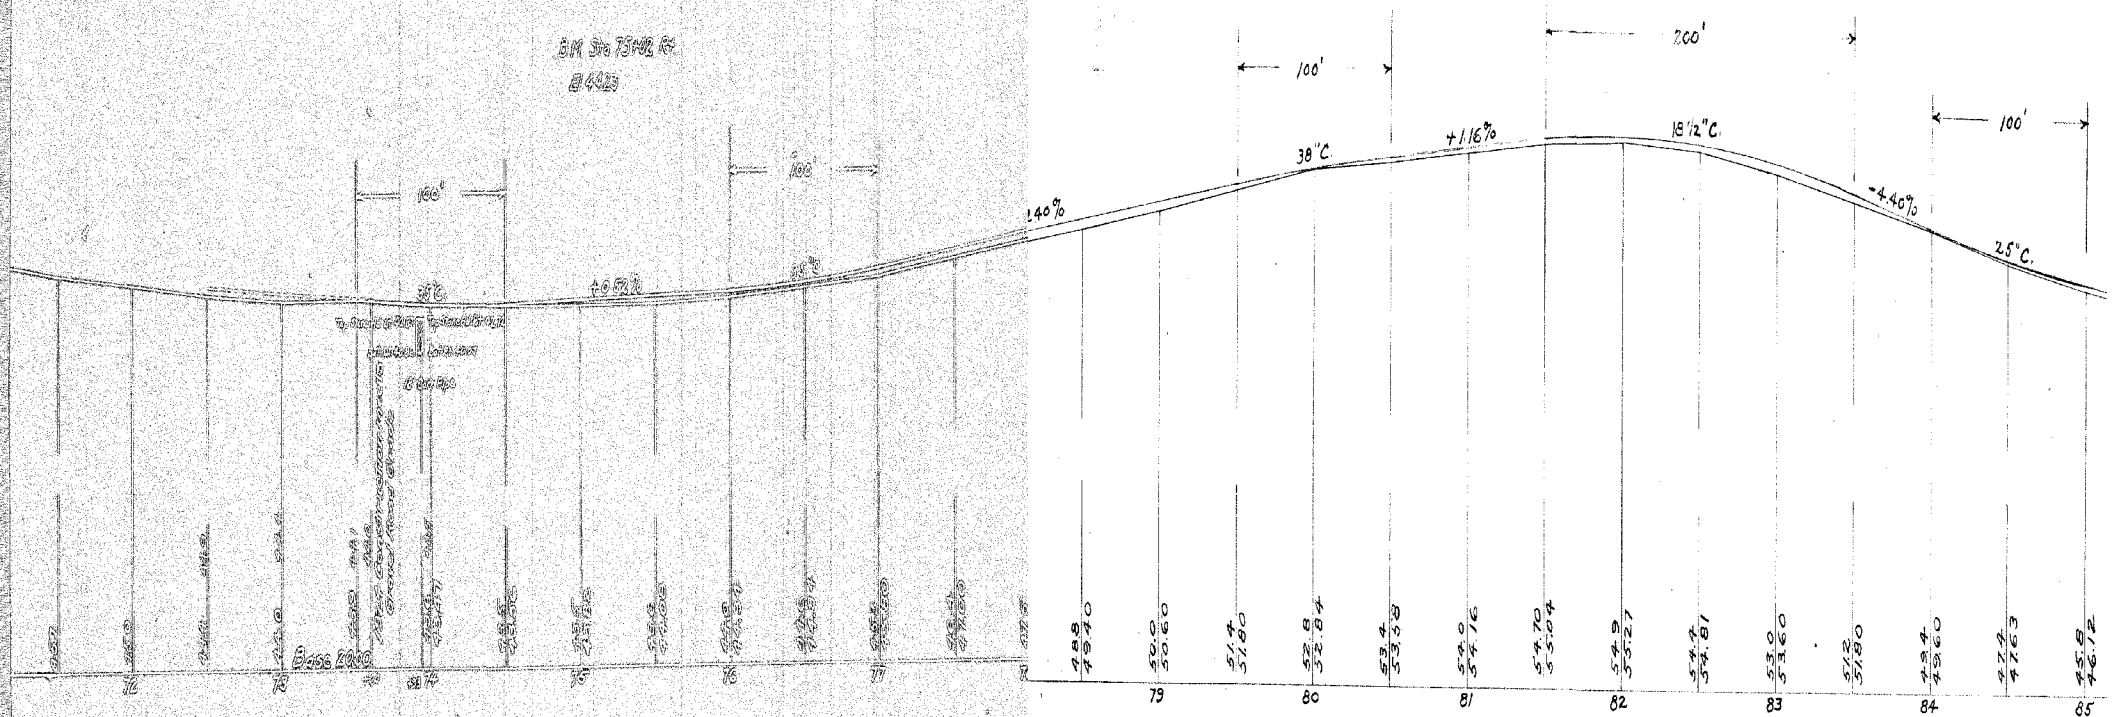

End of 1924 Conditions - Beginning of Proposed
1925 Conditions

Plan Original Book and Page: ch15050

Name of specific Plan:

Plan Showing Relocation of Elm Street - East Longmedow, Mass




Category	Index
Abutters	East Longmeadow/ Hampden
City/Town	East Longmeadow

PROFILE OF HAMPDEN ROAD
IN THE TOWN OF
EAST LONGMEADOW

HOR. - 1 INCH = 40 FT
VERT. - 1 INCH = 8 FT
JUNE 1925

LEGEND:
STONE BASE - 16' WIDE 8" DEEP
SURFACE - TAR MACADAM 16' WIDE

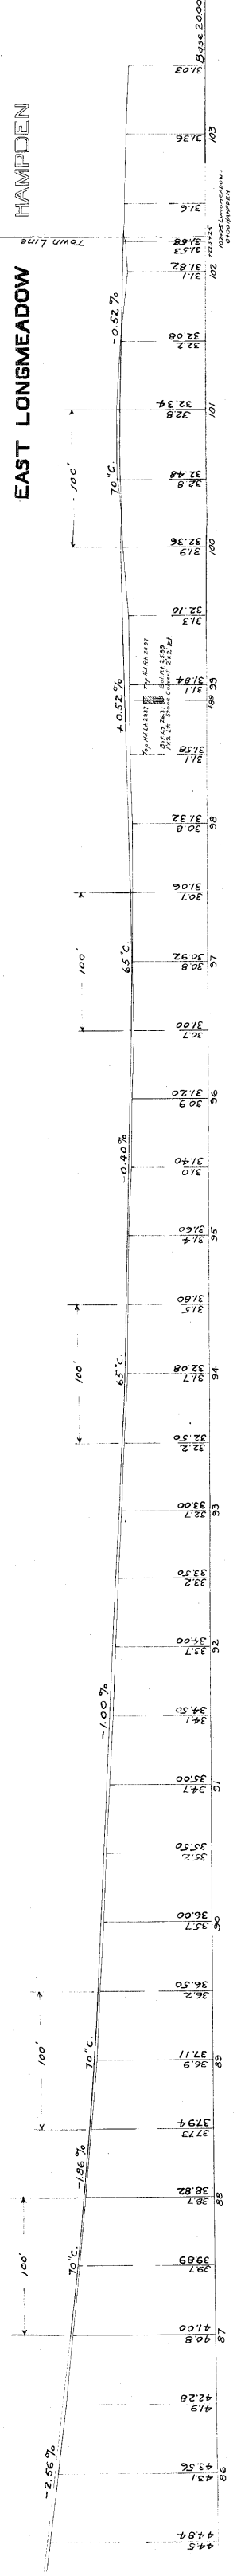

Commonwealth of Massachusetts
Hampden ss
November 18, 1925
On the petition of the Selectmen of East Longmeadow
for specific repairs on Hampden Road. This plan
is filed with the final decree and made a part
thereof.
James O. Hall County Commissioners.
John Hall County Commissioners.
See County Commissioners' Record Book Page

See County Commissioners
Book 19 Page 56

BM Town Bd Lt
El 3227

EAST LONGMEADOW
HAMPOEN

100' 70" C.

100' 70" C.

Plan Original Book and Page: ch15051

Name of specific Plan:

Bridge Street (Memorial Drive) to Agawam line "Z" plans



Category	Index
Abutters	West Side Terminal Company
Abutters	Dyke Realty Trust
City/Town	West Springfield
Person	Leahy
Person	Cummings
Railroads	Boston & Albany Railroad
Streets	Bridge Street
Streets	New Bridge Street
Streets	Dyke Street
Streets	G Street


WEST SPR

HAMPDEN

LAID OUT

COUNTY COM

SCALE: 40 FEET

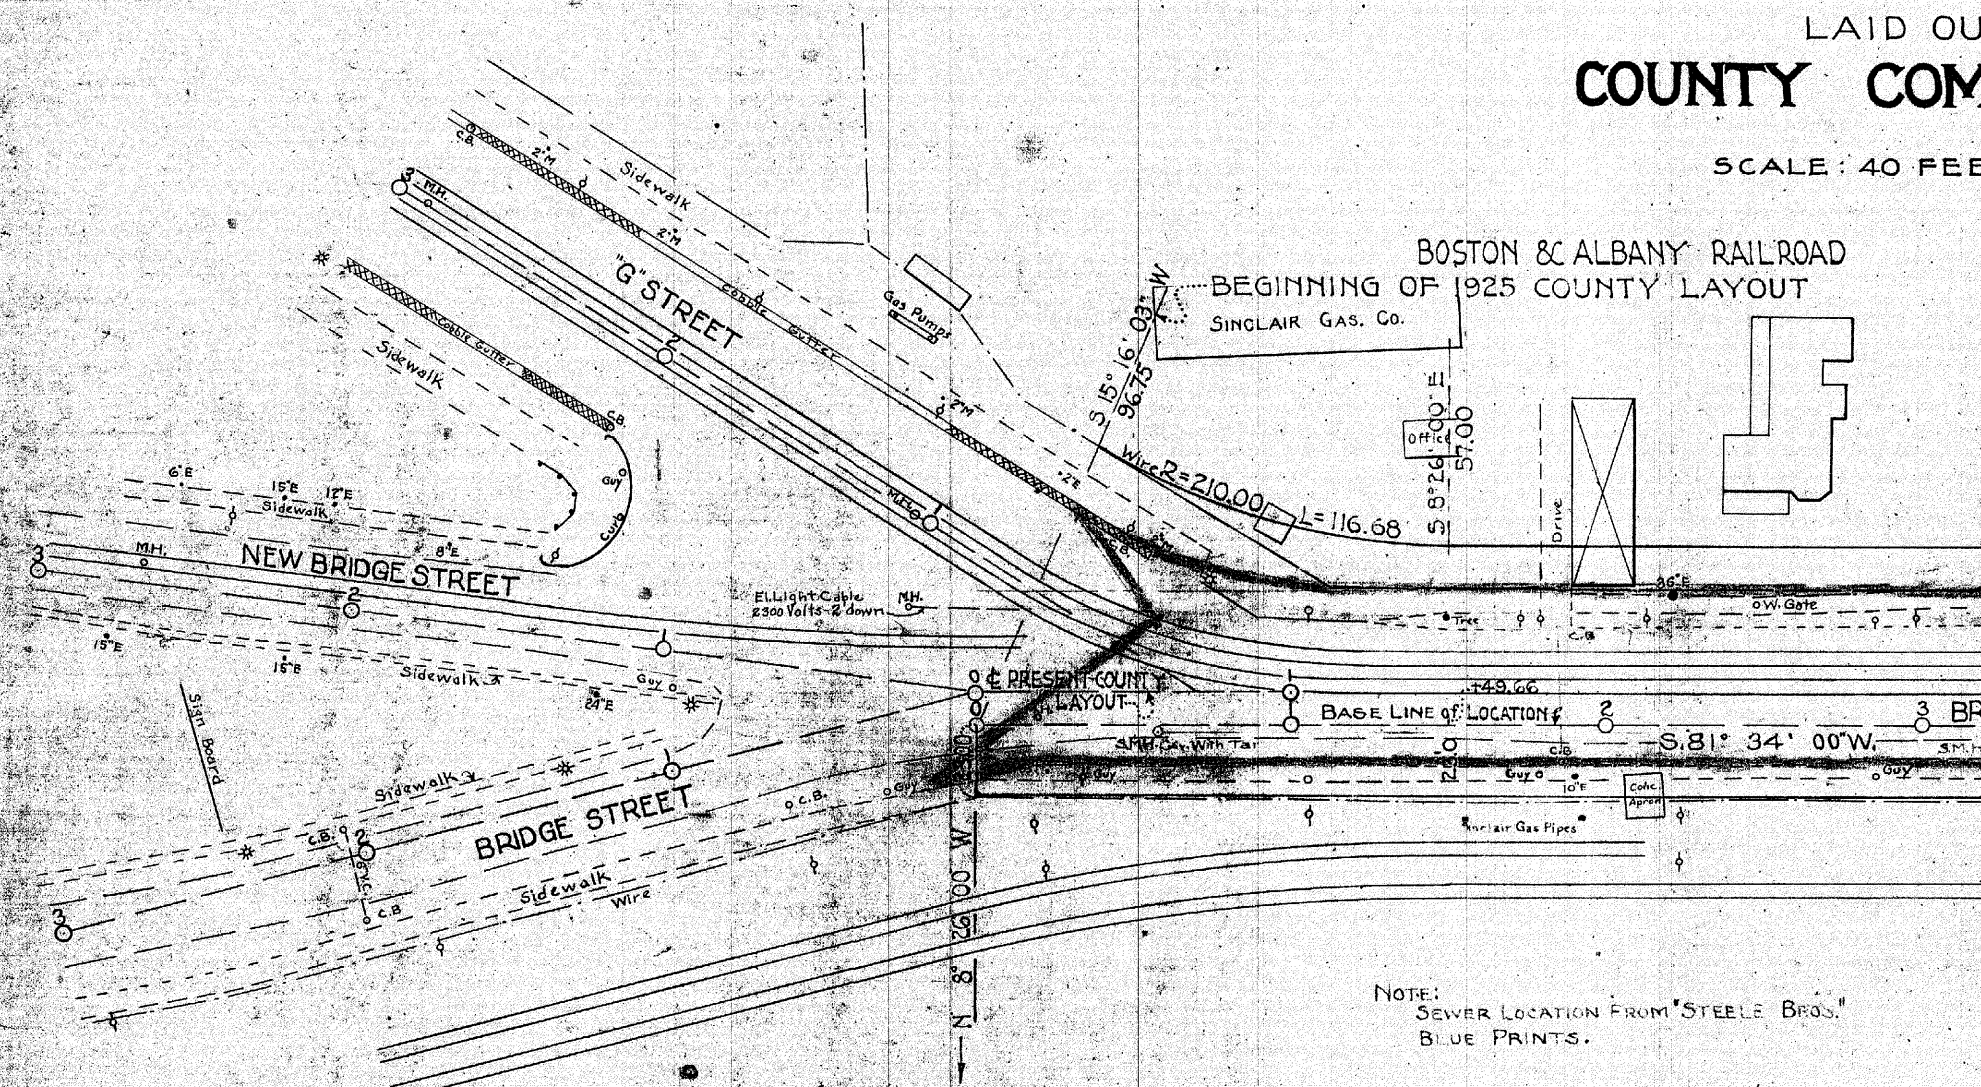

B.M. AT 0+00 RT.
COUNTY BOUND.
ELEV. 89.30


B.M. AT 1+94 RT.
15" ELM SPIKE
ELEV. 91.71

Sta. 0+50 Build C.B. Lt.

Sta. 2+00 Build C.B. Rt. & Lt.
Gutter Elev. 88.70


PROFILE NEW BRIDGE ST.
PROFILE 'G' ST.
PROFILE BRIDGE ST.

PROPOSED COUNTY GR = PRESENT RAILROAD TO STA. 46

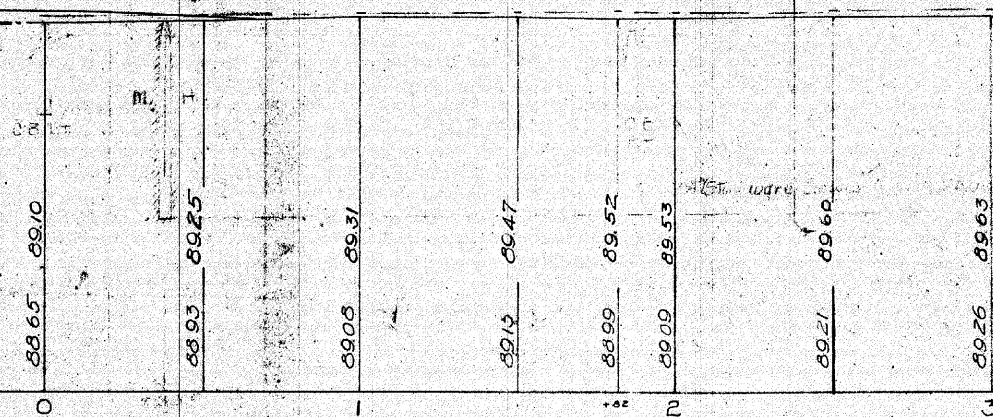

TO THE INCH

500 Pacific Ave.

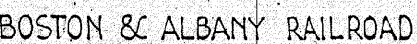

8933	8968
8926	8969
8928	8960
8943	8947
8922	8937
8910	8938
8908	8932
8900	8916
8891	8907
8881	8893
8870	8886
8849	8881
8858	8877
8863	8857
8869	
8849	8843

THE COMMONWEALTH

PLAN OF

IN THE T

WEST SPENGLFIELD

HAMPDEN COUNTY

LAID OUT

COUNTY COM

SCALE: 40 FEET

MASSACHUSETTS

ROAD

IN OF

SPENGLFIELD

COUNTY

BY THE


COMMISSIONERS

1925

10 THE INCH

See County
Commissioners
Book 19 Page 42

Supreme Court of Massachusetts
In the Matter of the Application of the County of Hampden for an Order of the Court to the County Commissioners of the County of Hampden to lay out and construct a certain road in the Town of Spengelfield, Massachusetts, and to the County Commissioners of the County of Hampden to lay out and construct a certain road in the Town of Spengelfield, Massachusetts.
Dated at Springfield, Massachusetts, this 10th day of September, 1925.
Charles H. Smith, Clerk of the Court.
Charles H. Smith, Clerk of the Court.

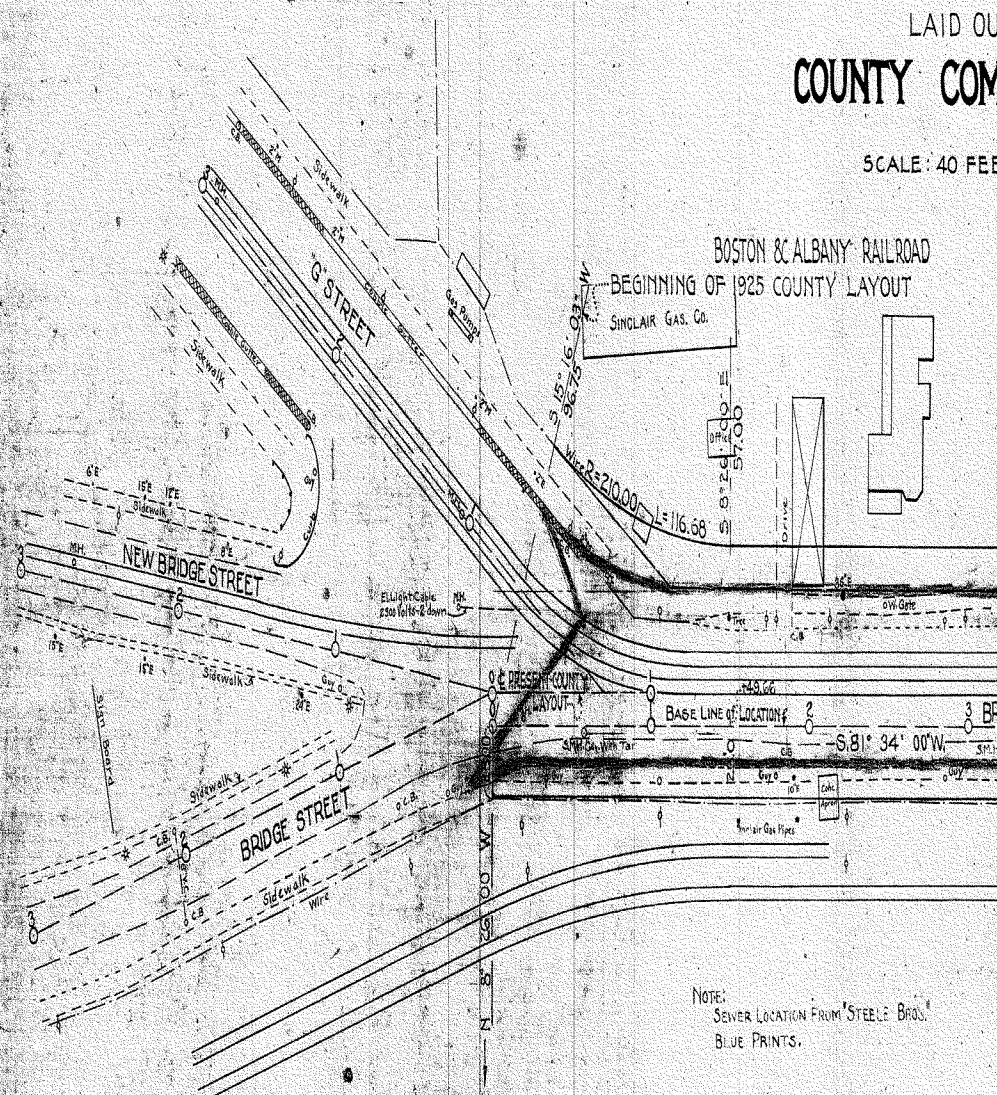

B.M. AT 0+00 RT
COUNTY BOUND.
ELEV. 89.30

B.M. AT 1+94 RT
15" ELM SPIKE
ELEV. 91.71

Sta. 0+50 Build C.B. Rt. & Lt.

Sta. 2+00 Build C.B. Rt. & Lt.



Gutter Elev. 88.70

PROPOSED COUNTY GR. = PRESENT RAILROAD TO STA. 46

PROFILE NEW BRIDGE ST.

PROFILE 'G' ST.

PROFILE BRIDGE ST.

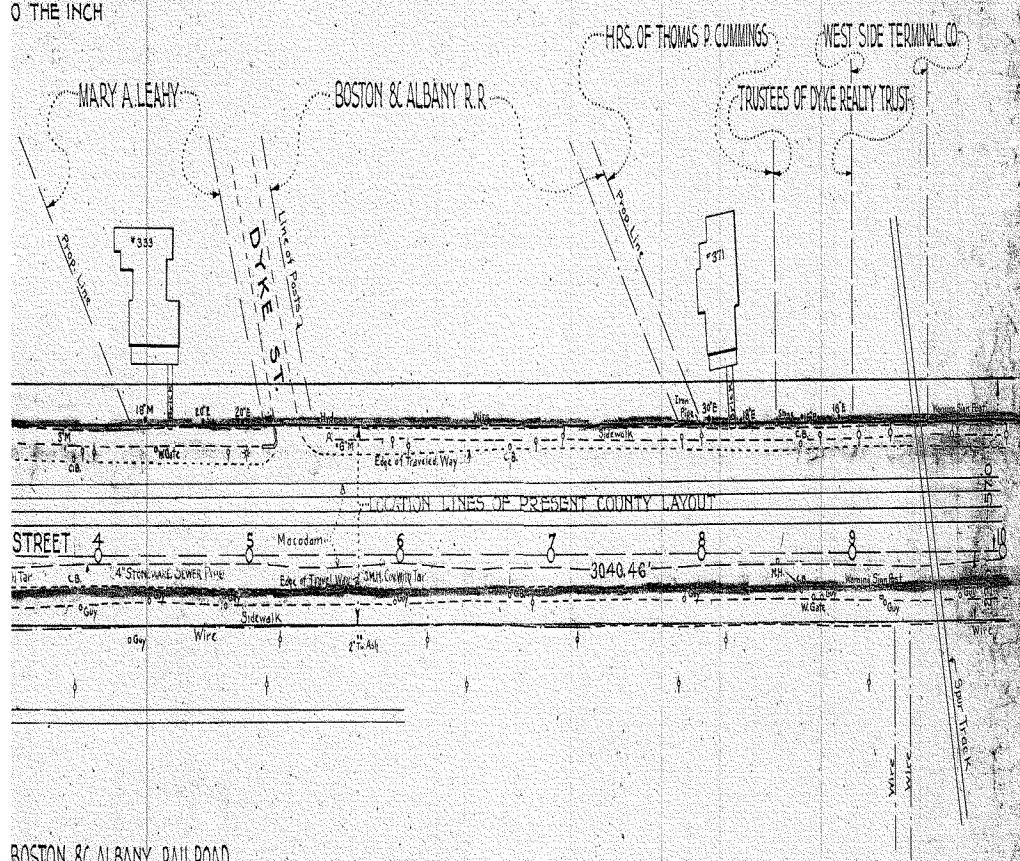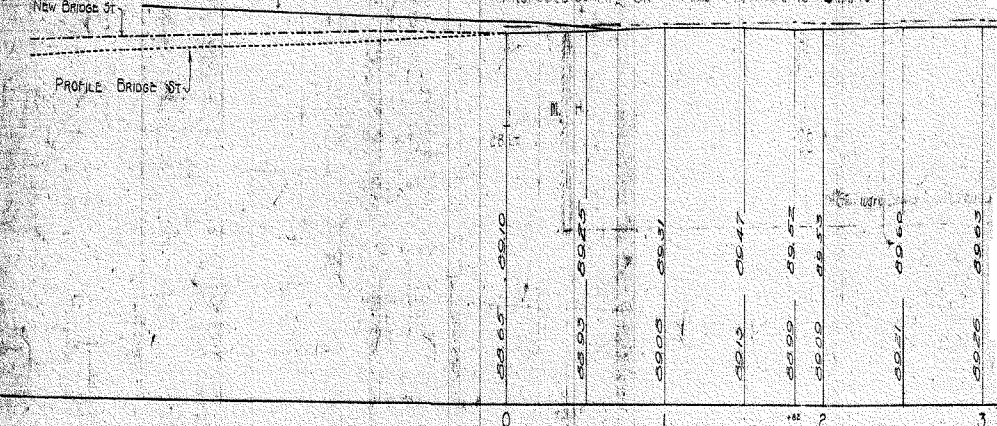

BOSTON & ALBANY RAILROAD


B.M. AT 5+53 LT
W. SMALL NUT HYD.
ELEV. 93.05

Summit
Gutter Elev. 89.29

Sta. 6+00 Build C.B. Rt. & Lt.
Gutter Elev. 88.62

Summit Sta. 8+00
Gutter Elev.

Sta. 9+50 Build C.B. Rt. & Lt.
Gutter Elev. 87.74

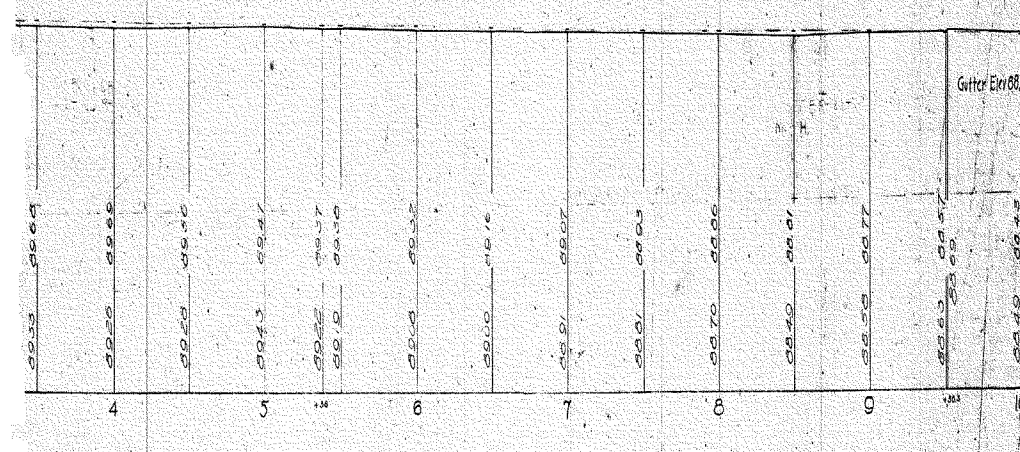

Plan Original Book and Page: ch15053

Name of specific Plan:

Plan of Road in the Town of West Springfield, Mass



Category	Index
Abutters	Connecticut Valley Realty Co
Abutters	Eastern States Exposition
Abutters	West Side Terminal Company
Abutters	Dyke Realty Trust
City/Town	West Springfield
Person	Hallein
Person	Viedeman
Person	Robinson
Person	Lyons
Person	Budri
Person	Fletcher
Person	Nelson
Person	Donaldson
Person	Madsen
Person	Cummings
Railroads	Boston & Albany Railroad
Streets	Circuit Avenue
Streets	Lowell Street

Plan Original Book and Page: ch15055


Name of specific Plan:

Plan of Road in the Town of West Springfield, Mass



Category	Index
Abutters	West Springfield, Town of
Abutters	Eastern States Exposition
City/Town	West Springfield
Person	Lagorin
Person	Epstein
Person	Smith
Person	Brown
Person	Worden
Person	Freed
Person	Nascimbeni
Person	Frasco
Person	Fenton
Person	Pessolano
Person	Tricinella
Person	Robinson
Person	Viedeman
Person	Young
Person	Budri

Person	Balboni
Person	Hallein
Person	Pradella
Streets	Bosworth Street
Streets	Windsor Street
Streets	Baldwin Street

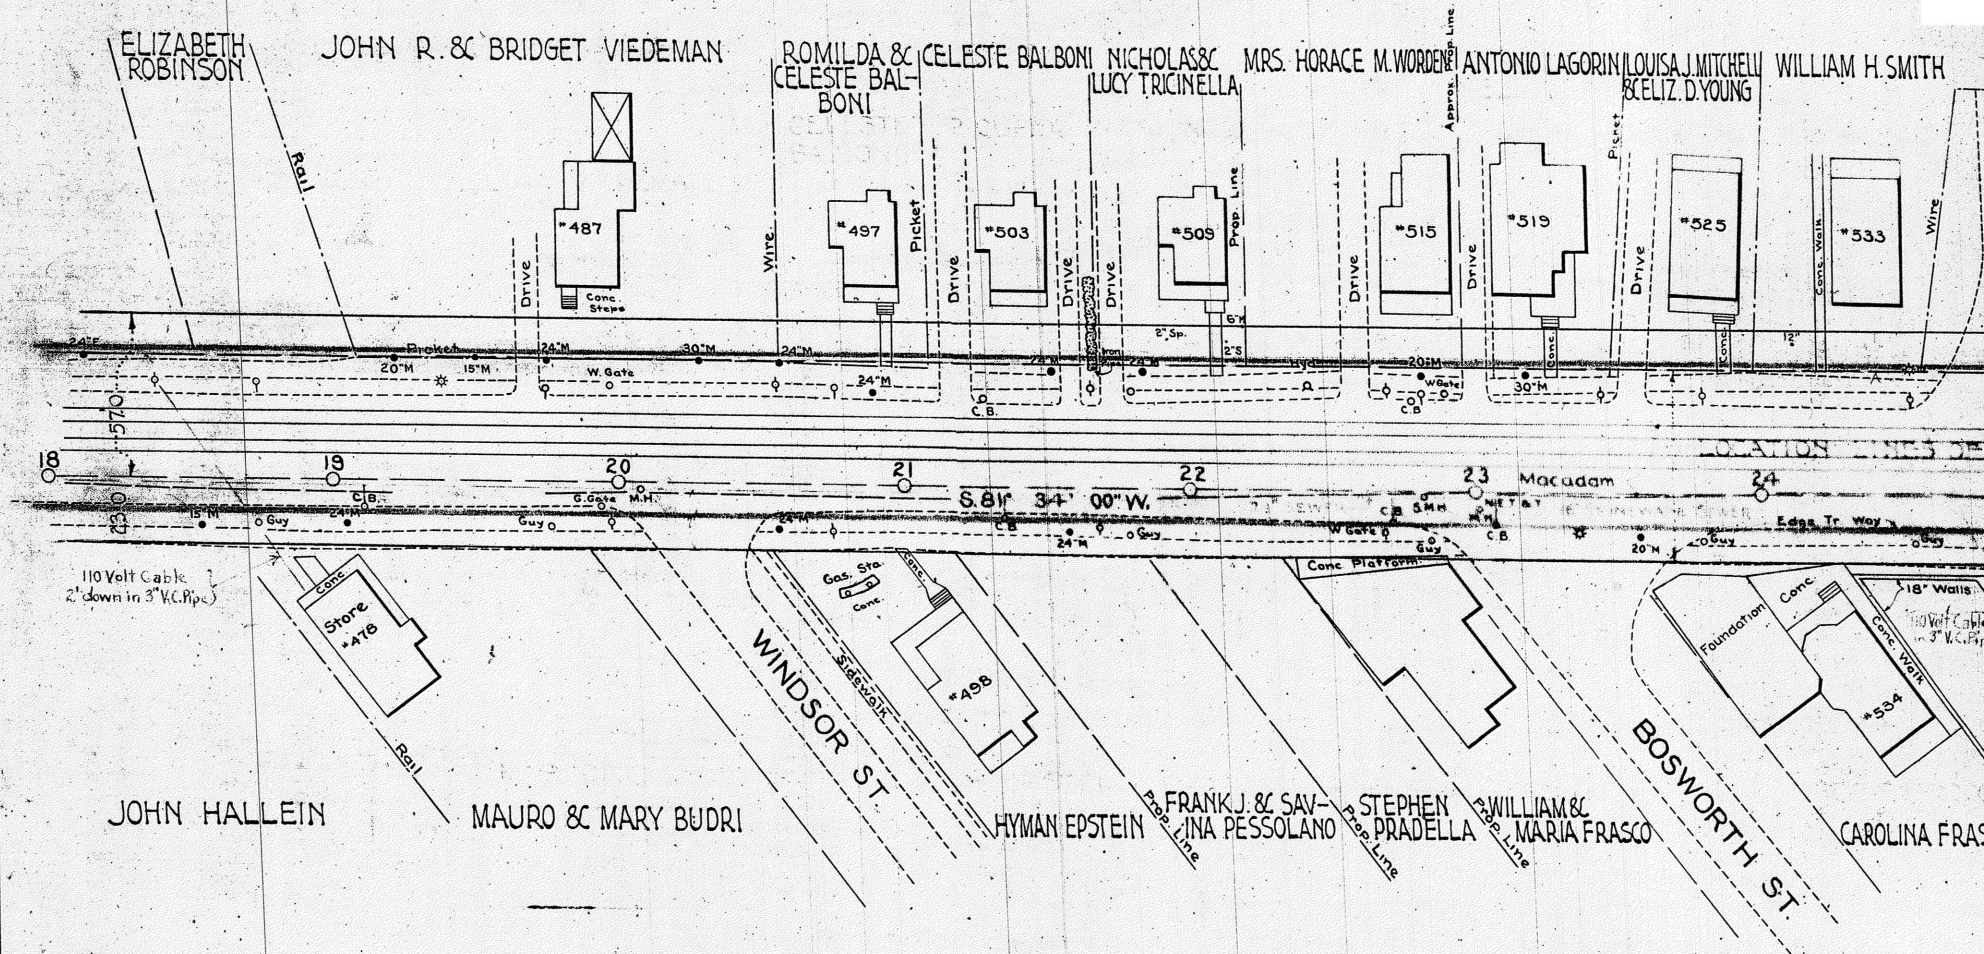


B.M. AT 22+42 LT
SPINDLE HYDRANT
ELEV. 94.31

Sta. 22+70 Build C.B. Rt.

Sta. 23+80 Build C.B. Rt.

Sta. 20+00 Build C.B. Rt.
" 20+30 " " Lt.
" 20+55 " " Rt.

PROPOSED CONST. GR. = PRESENT RAIL GR. TO STA. 10

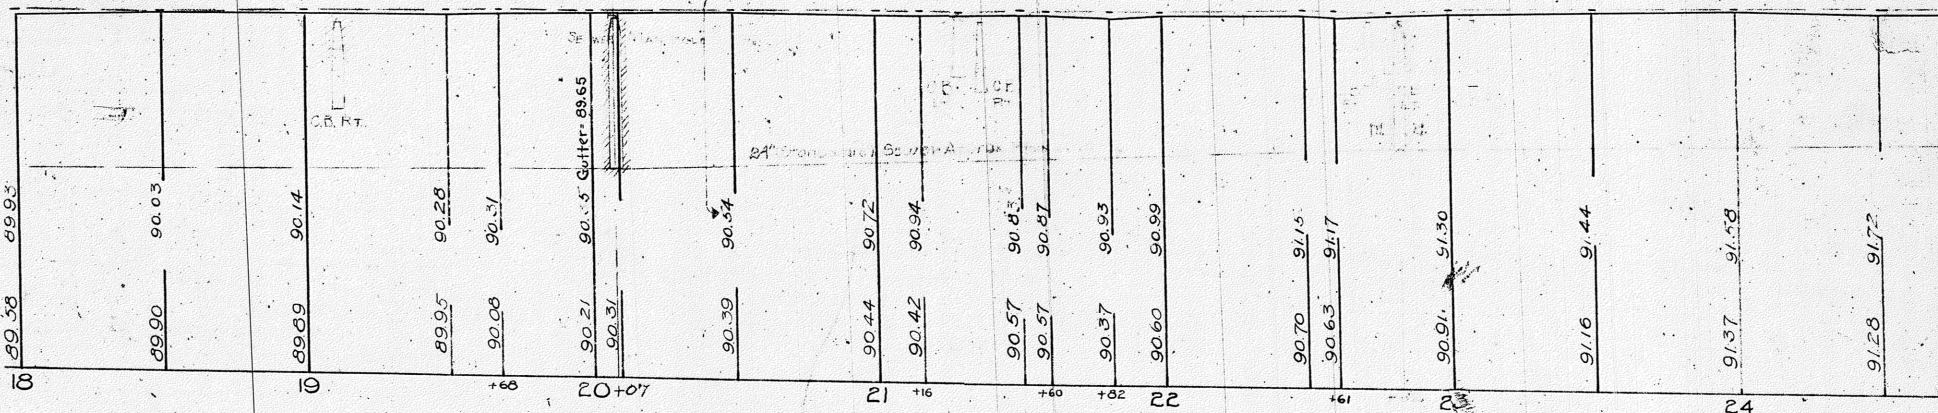



EASTERN S

Foundation Hampden County
Improvement League
Building

Junior

LOCATION LINES OF PRESENT COUNTY LAYOUT

S. 80° 20' 40" W.

TRUSTEES OF
WALLACE REALTY
TRUST

HALSEY W.
CURTIS

TERESA
BRUNI

JOSEPH L.
DE MARS


B.M. AT 41+86 RT
N.W. SMALL NOT HYDRANT
ELEV. 94.63

Sta. 40+50 Build C.B. Lt.
" 41+20 " " Rt.

Sta. 44+0 Build C.B. Rt. & Lt.

Summit Sta. 46+0

PROPOSED CONST. GR. = PRESENT RAIL GR. TO STA. 46

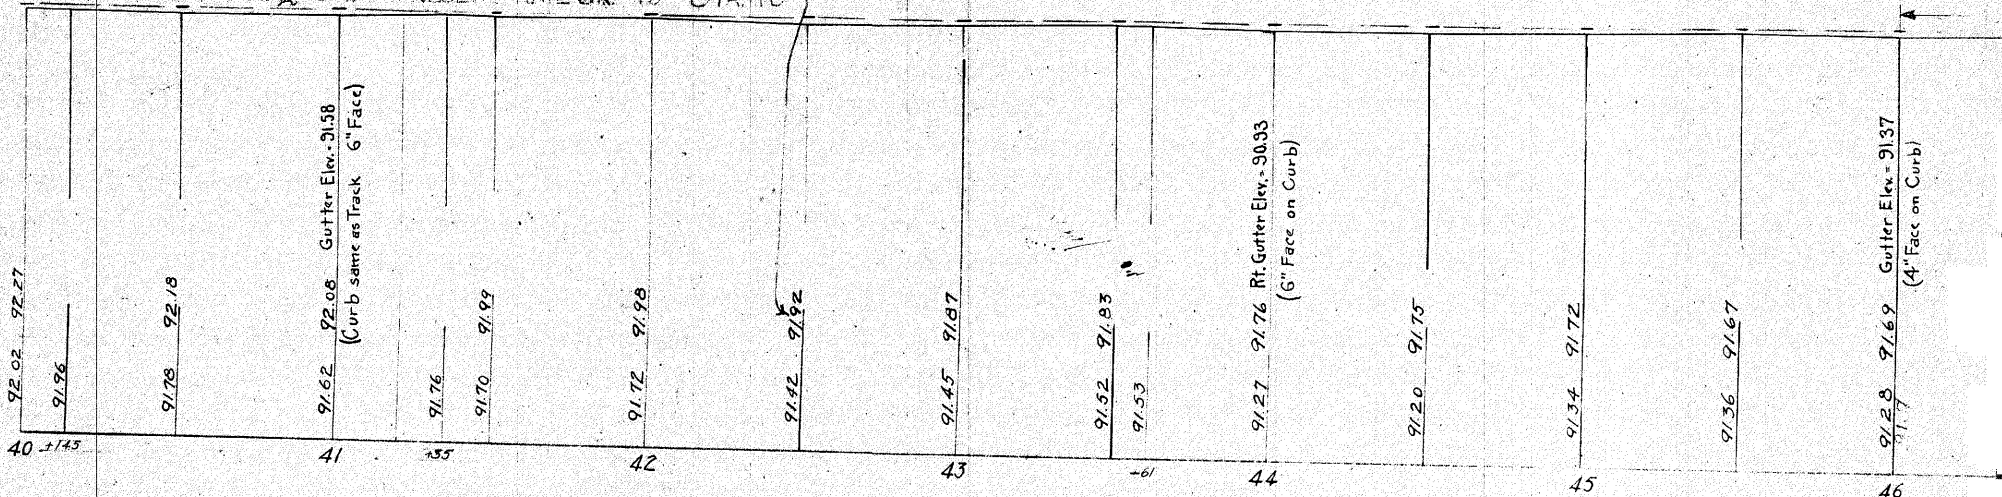


Plan Original Book and Page: ch15057

Name of specific Plan:

Plan of Road in the Town of West Springfield, Mass



Category	Index
Abutters	West Springfield, Town of
Abutters	Eastern States Exposition
Abutters	Wallace Realty Trust
City/Town	West Springfield
Person	Fenton
Person	Valenti
Person	Bailey
Person	Brighenti
Person	Pisani
Person	Capen
Person	Rougiers
Person	Brown
Streets	Norman Street
Streets	Heywood Street
Streets	York Street

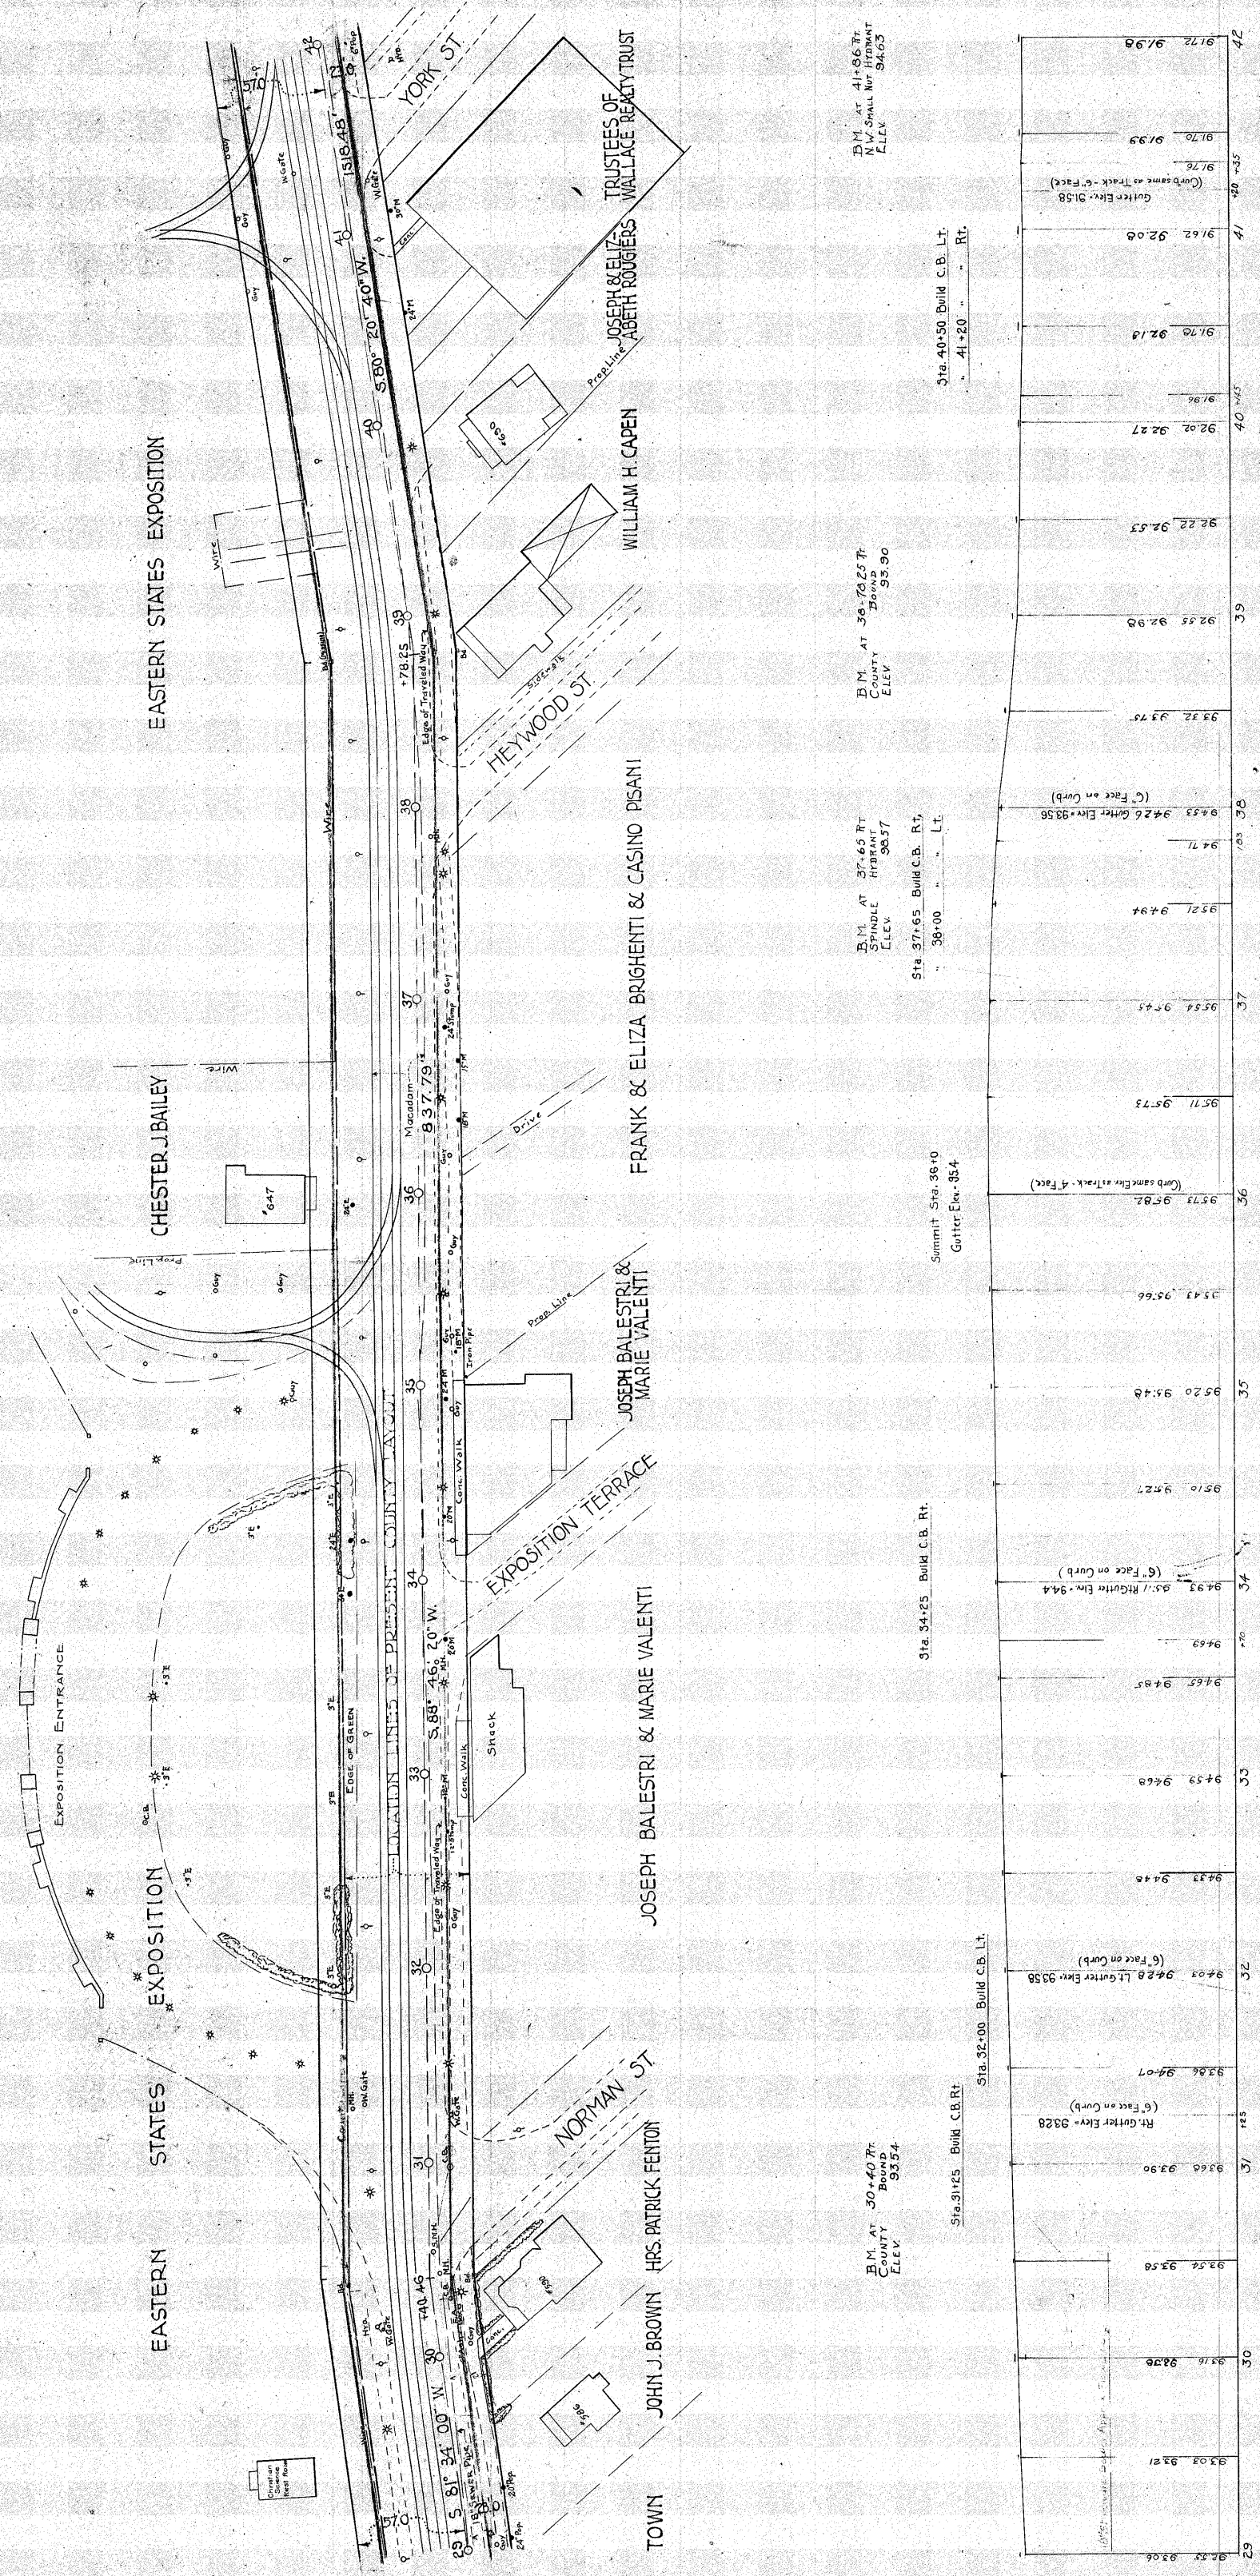


Plan Original Book and Page: ch15059

Name of specific Plan:

Plan of Road in the Town of West Springfield, Mass




Category	Index
Abutters	Eastern States Exposition
Abutters	Wallace Realty Trust
City/Town	West Springfield
Person	McCarthy
Person	Demars
Person	Bruni
Person	Curtis
Person	Veiderman
Streets	York Street

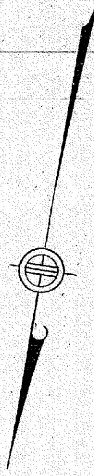

EASTERN S

Foundation Hampden County
Improvement League
Building

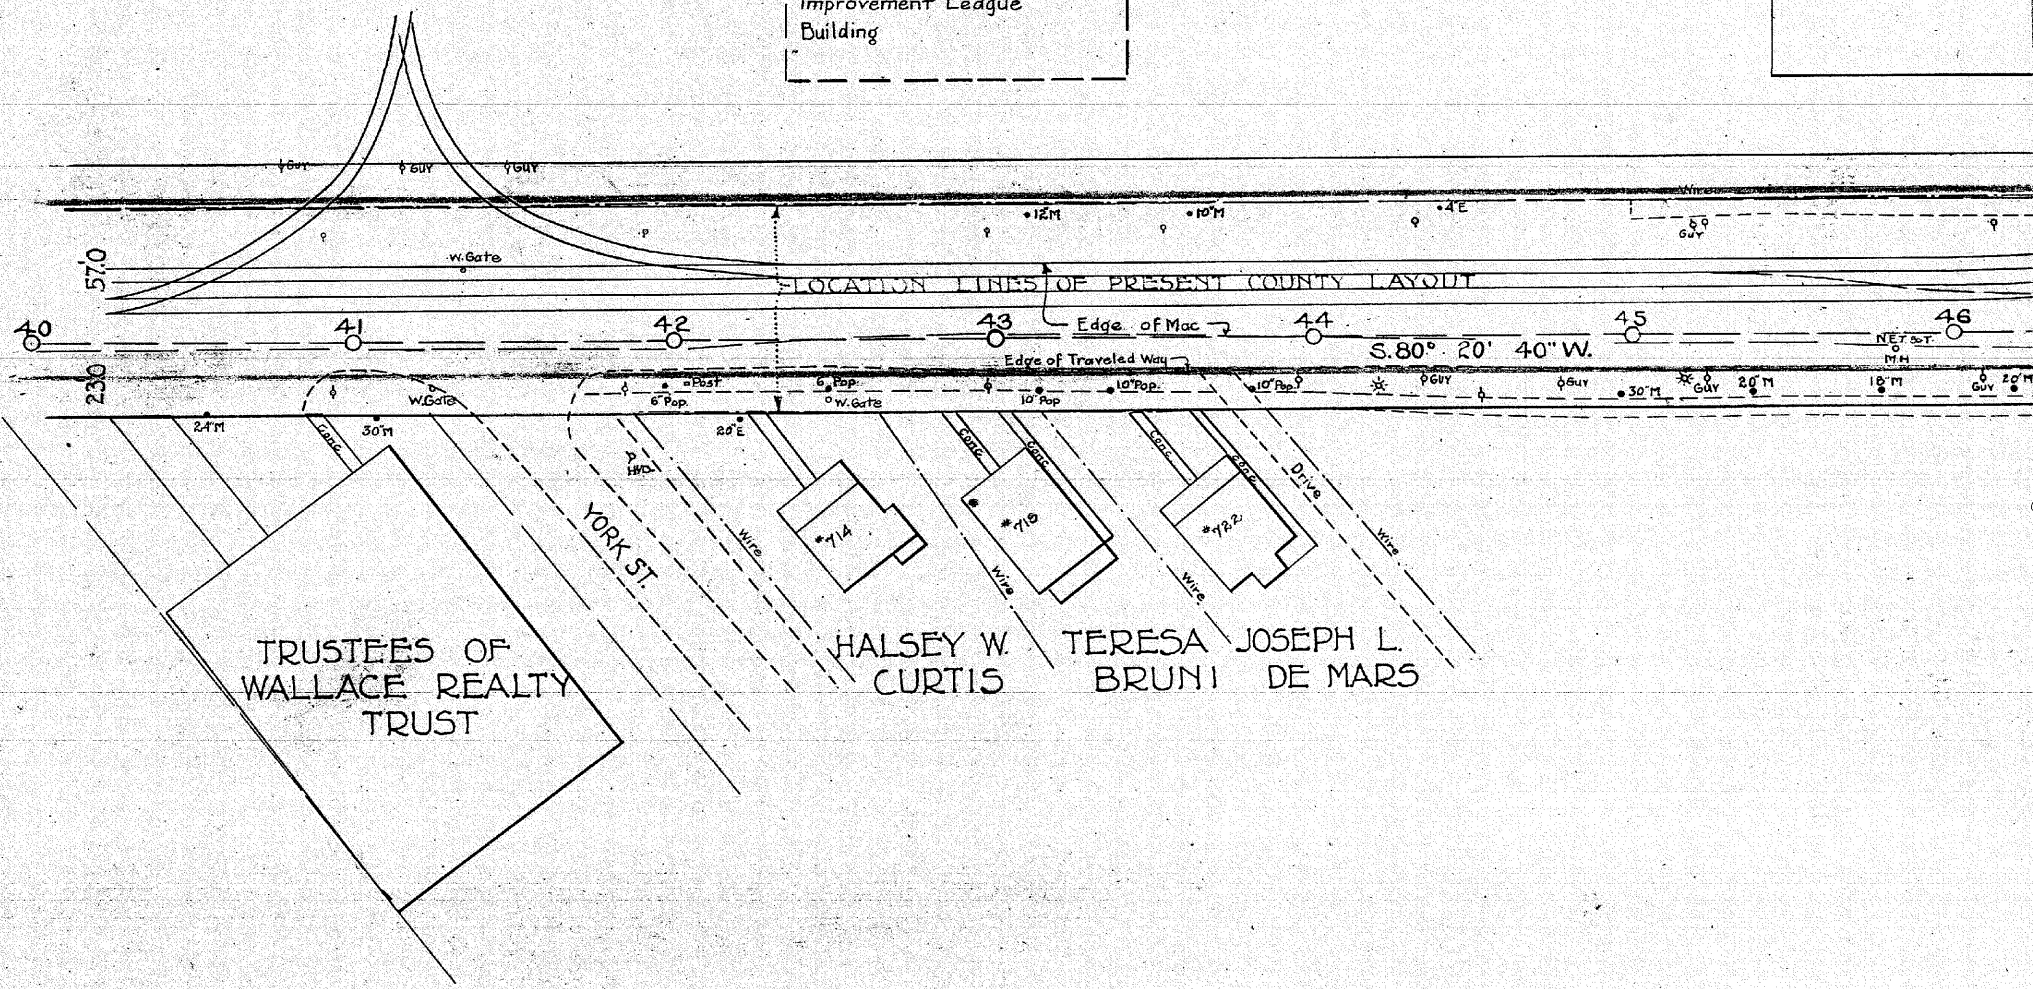


B.M. AT 41+86 Ft.
N.W. SMALL NUT HYDRANT
ELEV. 94.63

Sta. 40+50 Build C.B. Lt.
" 41+20 " " Rt.

Sta. 44+0 Build C.B. Rt. & Lt.

Summit Sta. 46+0

PROPOSED CONST. GR. = PRESENT RAIL GR. TO STA. 46

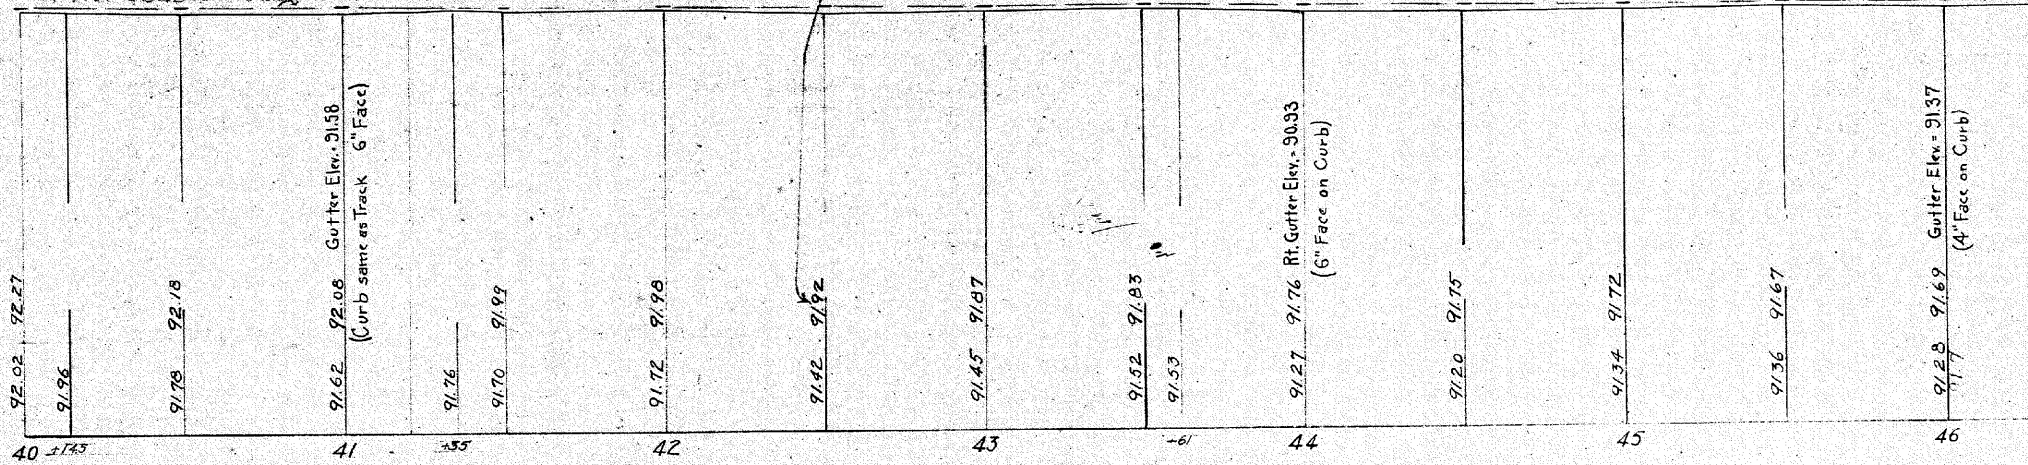


Achievement Building

HEIRS OF
ALONZO VEIDERMAN

B.M. AT 52+81 LT.
COUNTY BOUND
ELEV 91.93

Sta. 52+0. Build C.B. Rt.
" 52+50 " " Lt.

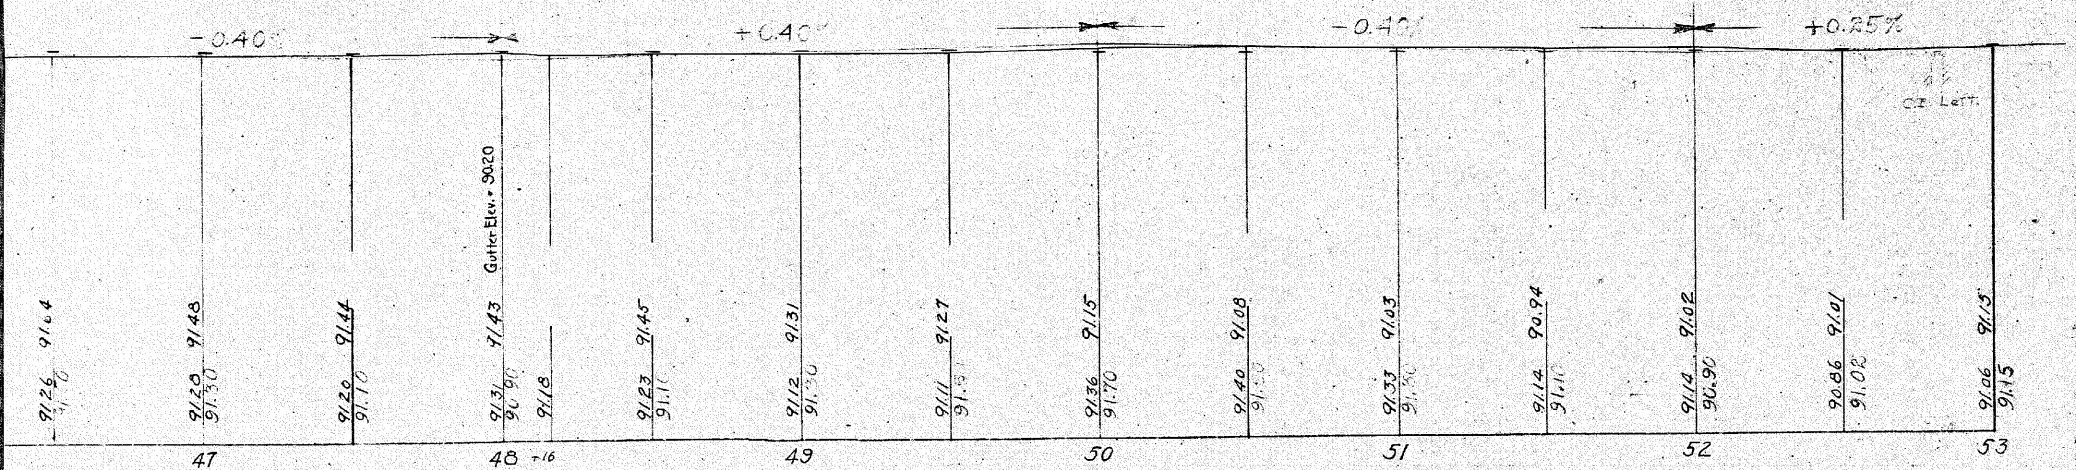




EASTERN STATES EXPOSITION

Foundation Hampden County
Improvement League
Building

Junior Achievement Building

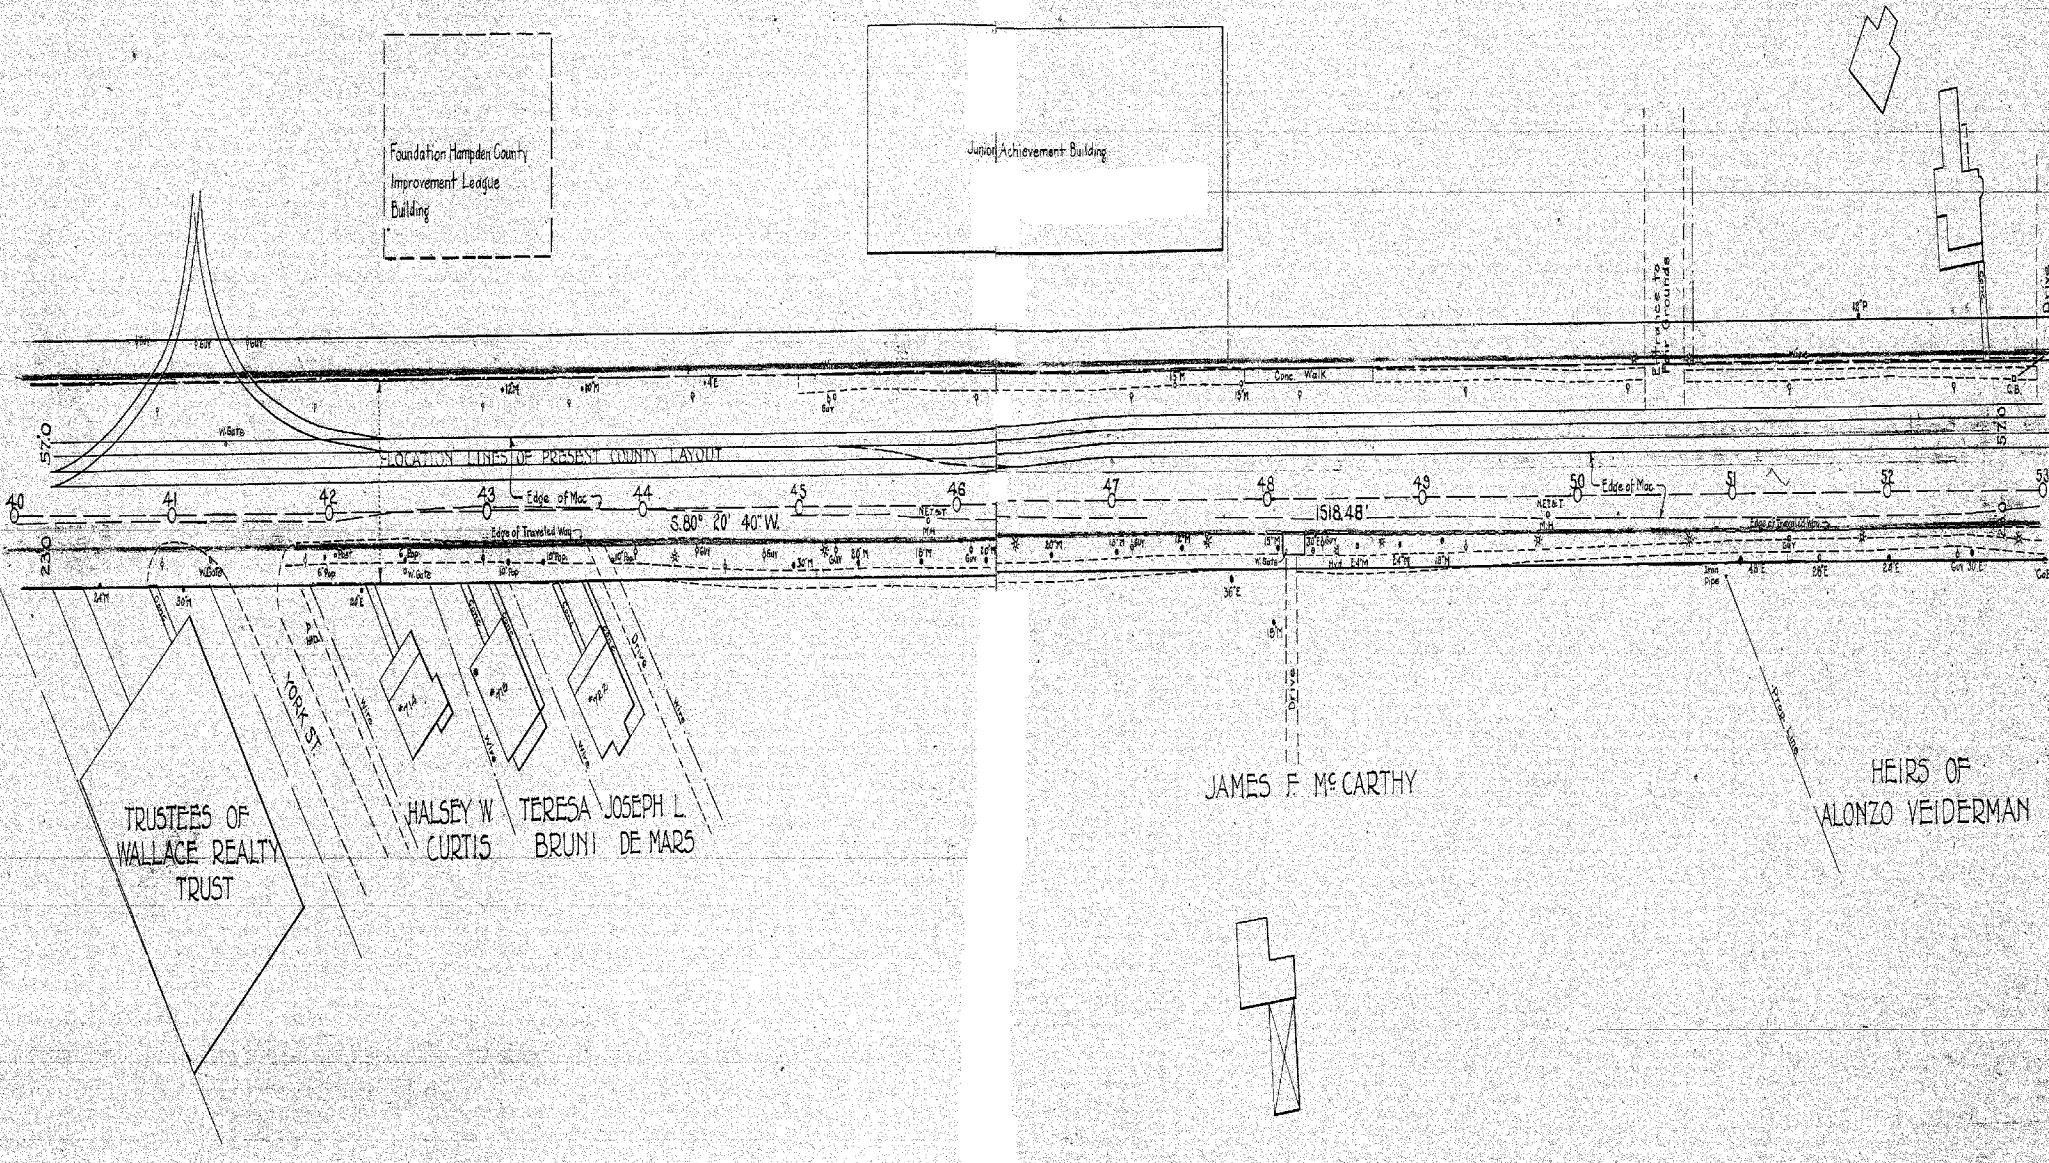

B.M. at 41+06.75
NW CORNER HYDRANT
ELEV. 94.63

Sta. 44+00 B.M. C.B. Rte. Lt.

B.M. at 48+44
W. SMALL NUT HYDRANT
ELEV. 94.28

B.M. at 52+51.17
COUNTY ROAD
ELEV. 91.93


Summit Sta. 50+00

Sta. 52+00 B.M. C.B. Rte.
52+50 Lt.

Sta. 40+50 B.M. C.B. Rte. Lt.
41+00 Rt.

Sta. 48+00 B.M. C.B. Rte. Lt.

Summit Sta. 46+00

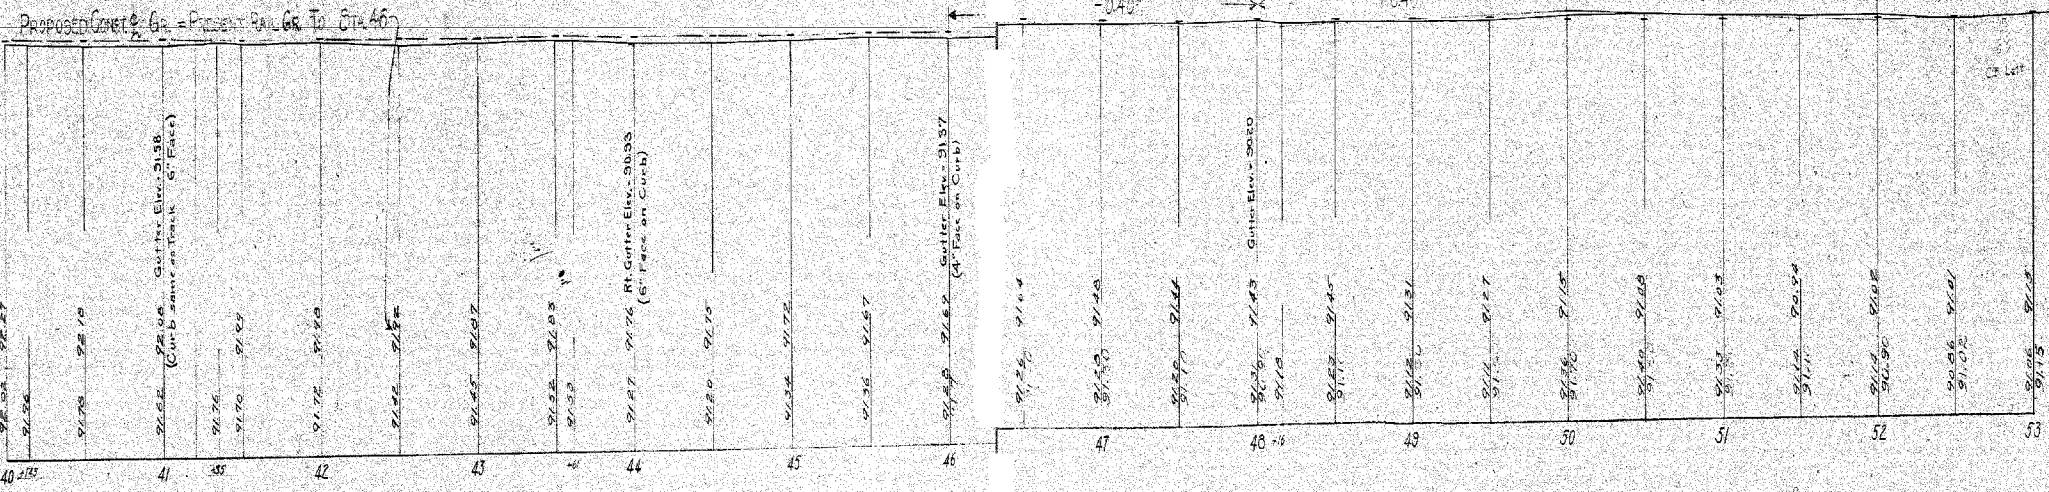

Plan Original Book and Page: ch15061

Name of specific Plan:

Plan of Road in the Town of West Springfield, Mass



Category	Index
Abutters	Eastern States Exposition
Abutters	West Springfield - Agawam to
City/Town	West Springfield
Person	Veiderman
Person	McCarthy
Streets	Main Street
Streets	Suffield Road
Streets	Bridge Street
Streets	River Street
Water	Westfield River

WEST SPRINGFIELD


EASTERN STATES EXPOSITION

END OF 1925 COUNTY LAYOUT

BRIDGE STREET LAYOUT

JAMES F. MC CARTHY

HEIRS OF ALONZO VEIDERMAN

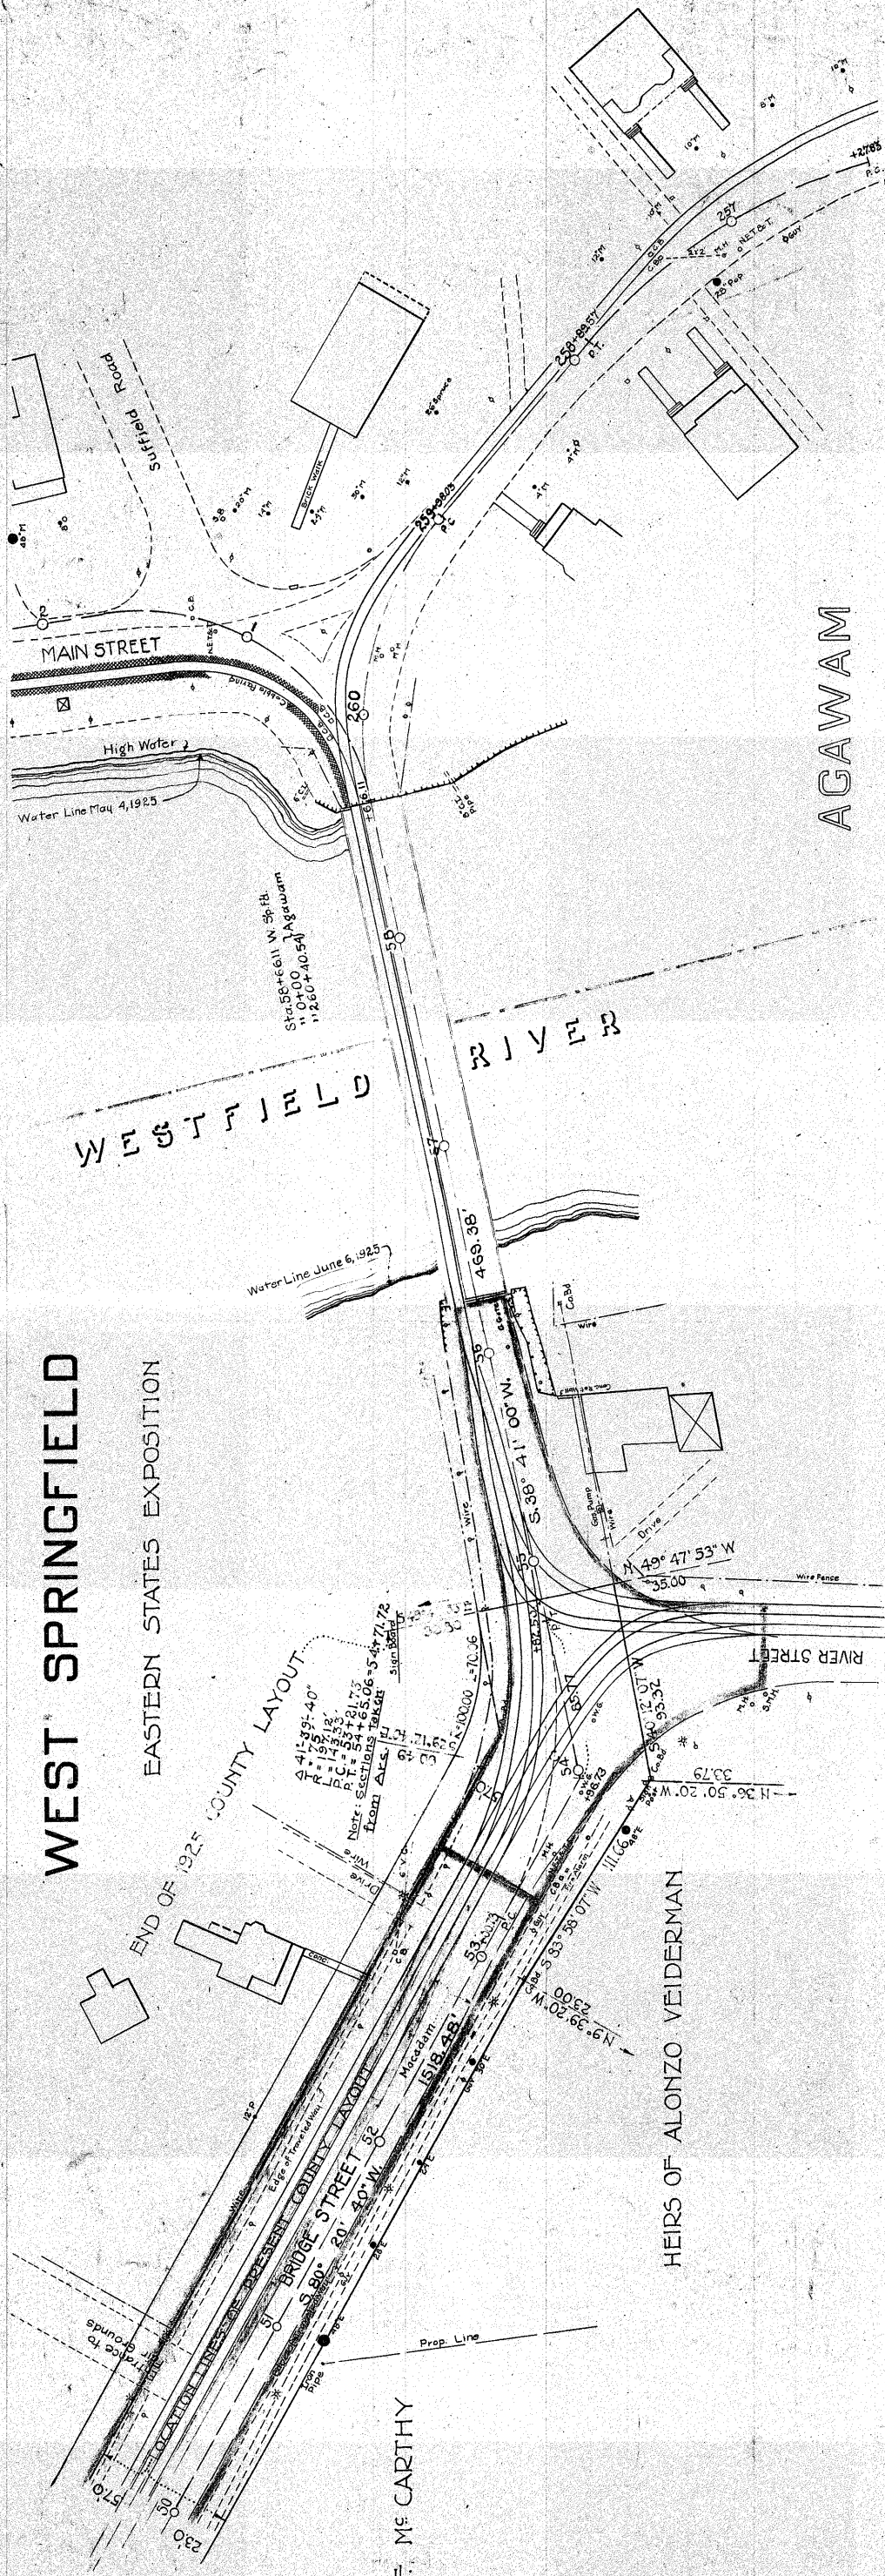

AGAWAM


BM AT 52+81 LT
COUNTY BOUND
ELEV 91.93

Sta. 52+00 Build C.B. RT.
" 52+50 " " Lt.

Sta. 53+50 Build C.B. RT.

BM AT 53+56 RT
W. SMALL HUT-HYDRANT
ELEV 93.37

MAIN ST. PROFILE

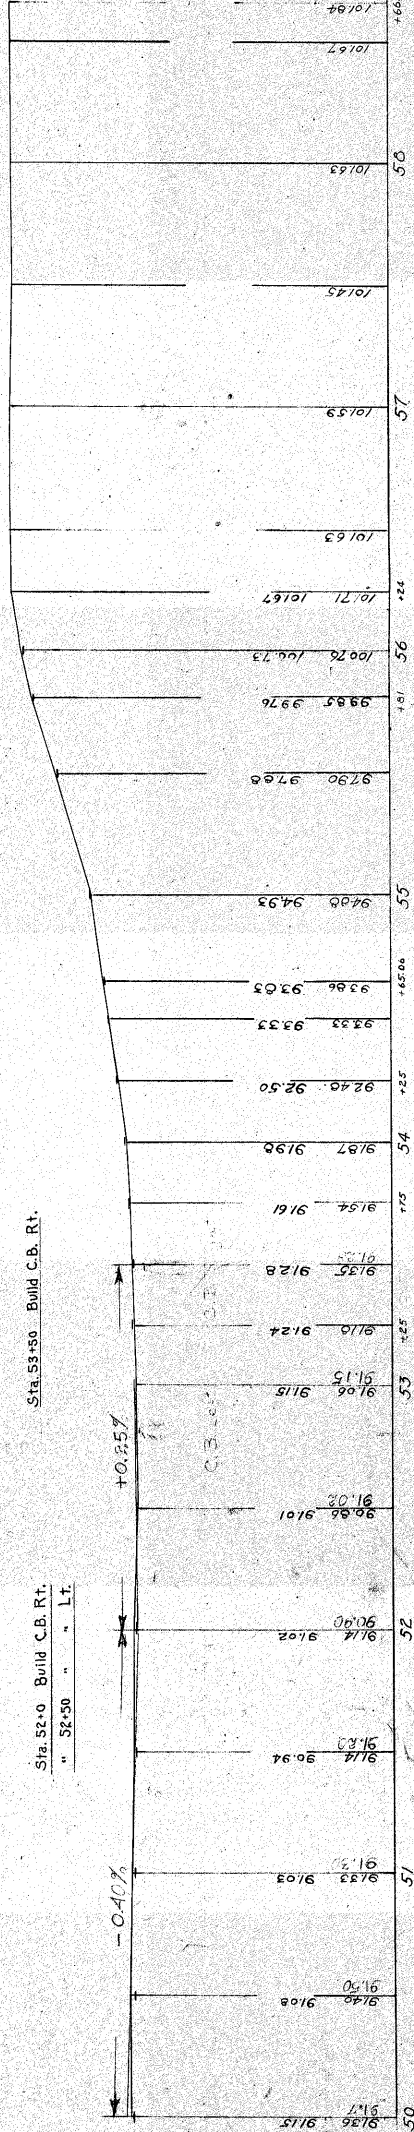

Plan Original Book and Page: ch15063

Name of specific Plan:

Plan of Road in the Town of West Springfield, Mass



Category	Index
Abutters	West Side Terminal Company
Abutters	Dyke Realty Trust
City/Town	West Springfield
Person	Cummings
Person	Leahy
Railroads	Boston & Albany Railroad
Streets	Dyke Street
Streets	New Bridge Street
Streets	G Street
Streets	Bridge Street


WEST SP

HAMPSHIRE

LAID

COUNTY CO

SCALE: 40'

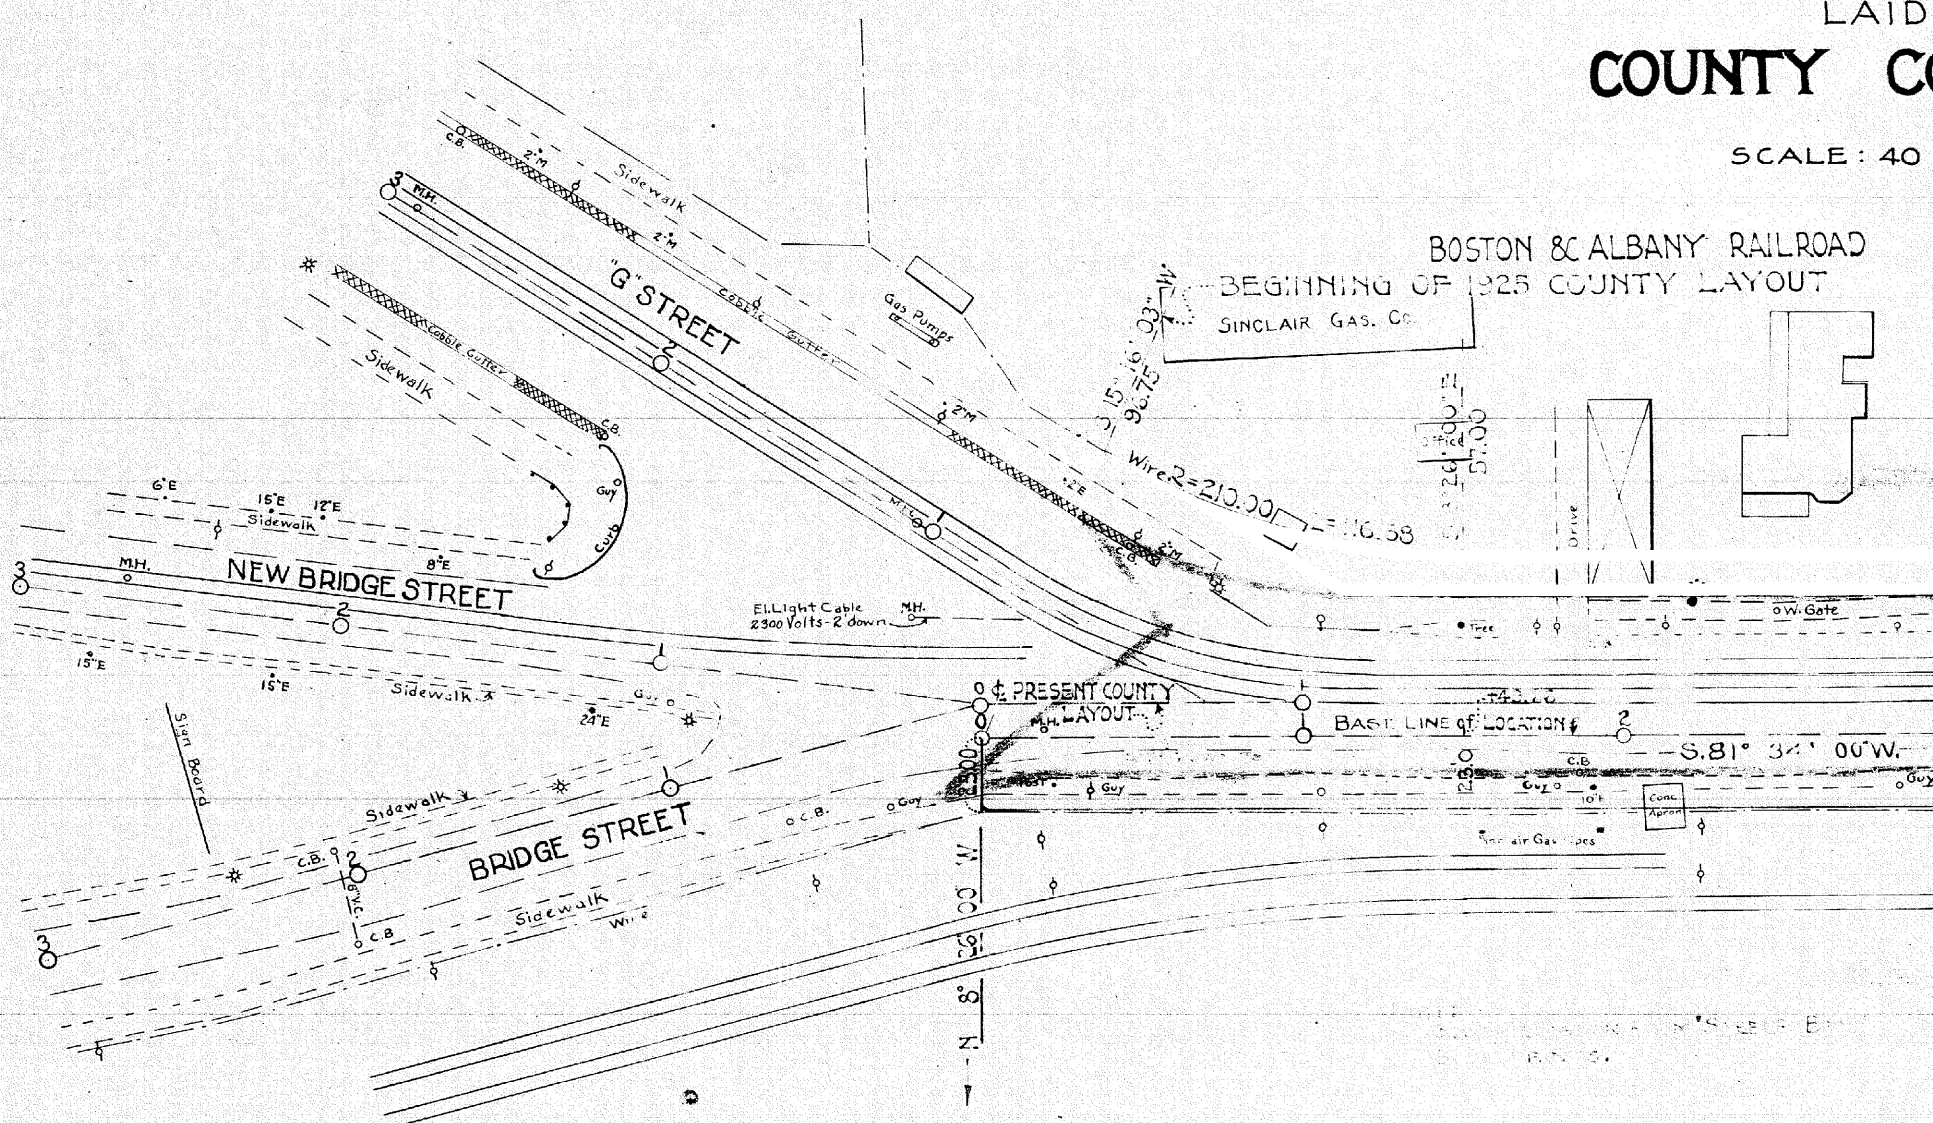


BM AT 0+00 RT
COUNTY BOUND
ELEV 89.30

BM AT 1+94 RT
15\" ELM SPIKE
ELEV 91.71

Sta. 0+50 Build C.B. Lt.

Sta. 2+00 Build C.B. Rt. & Lt.
Gutter Elev. 88.70


PROFILE
NEW BRIDGE ST
PROFILE 'G' ST
PROFILE BRIDGE ST

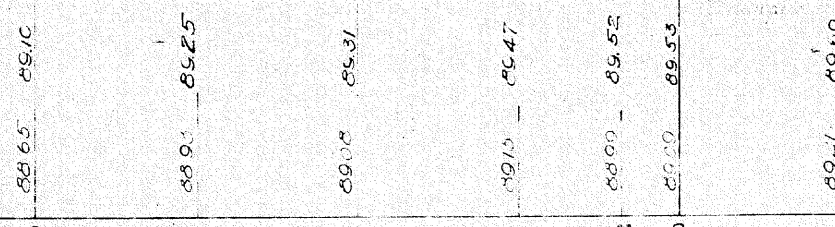

COMMONWEALTH OF MASSACHUSETTS
TOWN OF
RINGFIELD
COUNTY
OUT BY THE
COMMISSIONERS
1925
FEET TO THE INCH

Commonwealth of Massachusetts
Hampden, ss. September 19, 1922
On the petition of Inhabitants of the Town of West Springfield
for layout, relocation, alteration, widening and specific repairs
of Bridge Street in West Springfield. This plan is filed
with the location report and made a part thereof.
George S. Loop
Daniel O. Rail } County Commissioners
Charles H. Bray } Assoc. Comm.
See County Commissioners Record Book Page 42

See County Commissioners
Book 19 Page 42

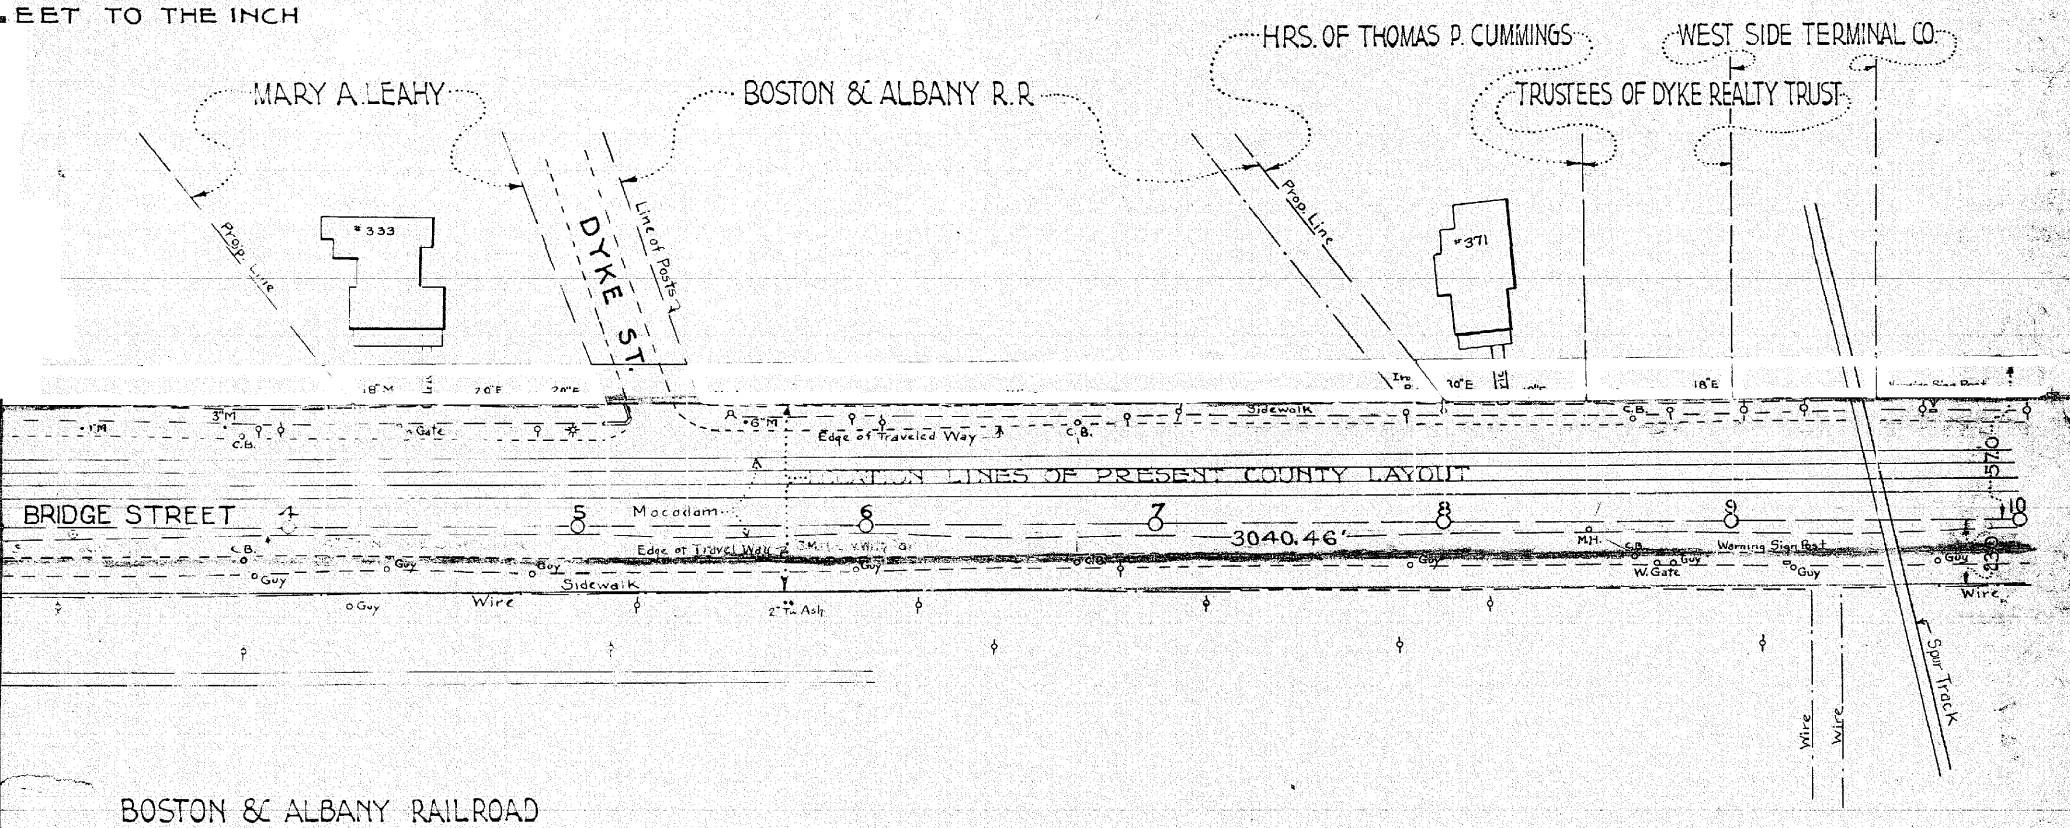

BOSTON & ALBANY RAILROAD


B.M. AT 5+53 LT.
W. SMALL NUT HYD.
ELEV. 93.05

Summit
Gutter Elev. 89.29

Sta. 6+00 Build C.B. Rt. & Lt.
Gutter Elev. 88.62

Summit Sta. 8+00
Gutter Elev. 87.74

Sta. 9+50 Build C.B. Rt. & Lt.
Gutter Elev. 87.74

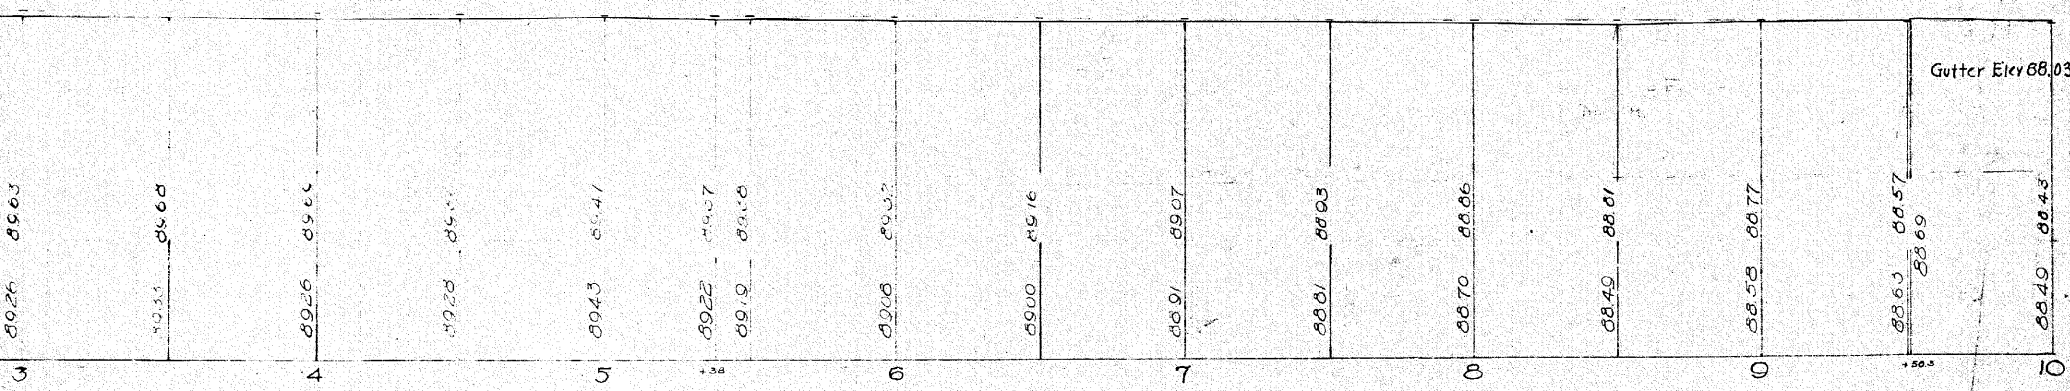

THE COMMONWEALTH OF MASSACHUSETTS


PLAN OF ROAD
IN THE TOWN OF

WEST SPRINGFIELD HAMPSHIRE COUNTY

LAID OUT BY THE
COUNTY COMMISSIONERS

1925
SCALE: 40 FEET TO THE INCH

See County Commissioners
Book 19 Page 42

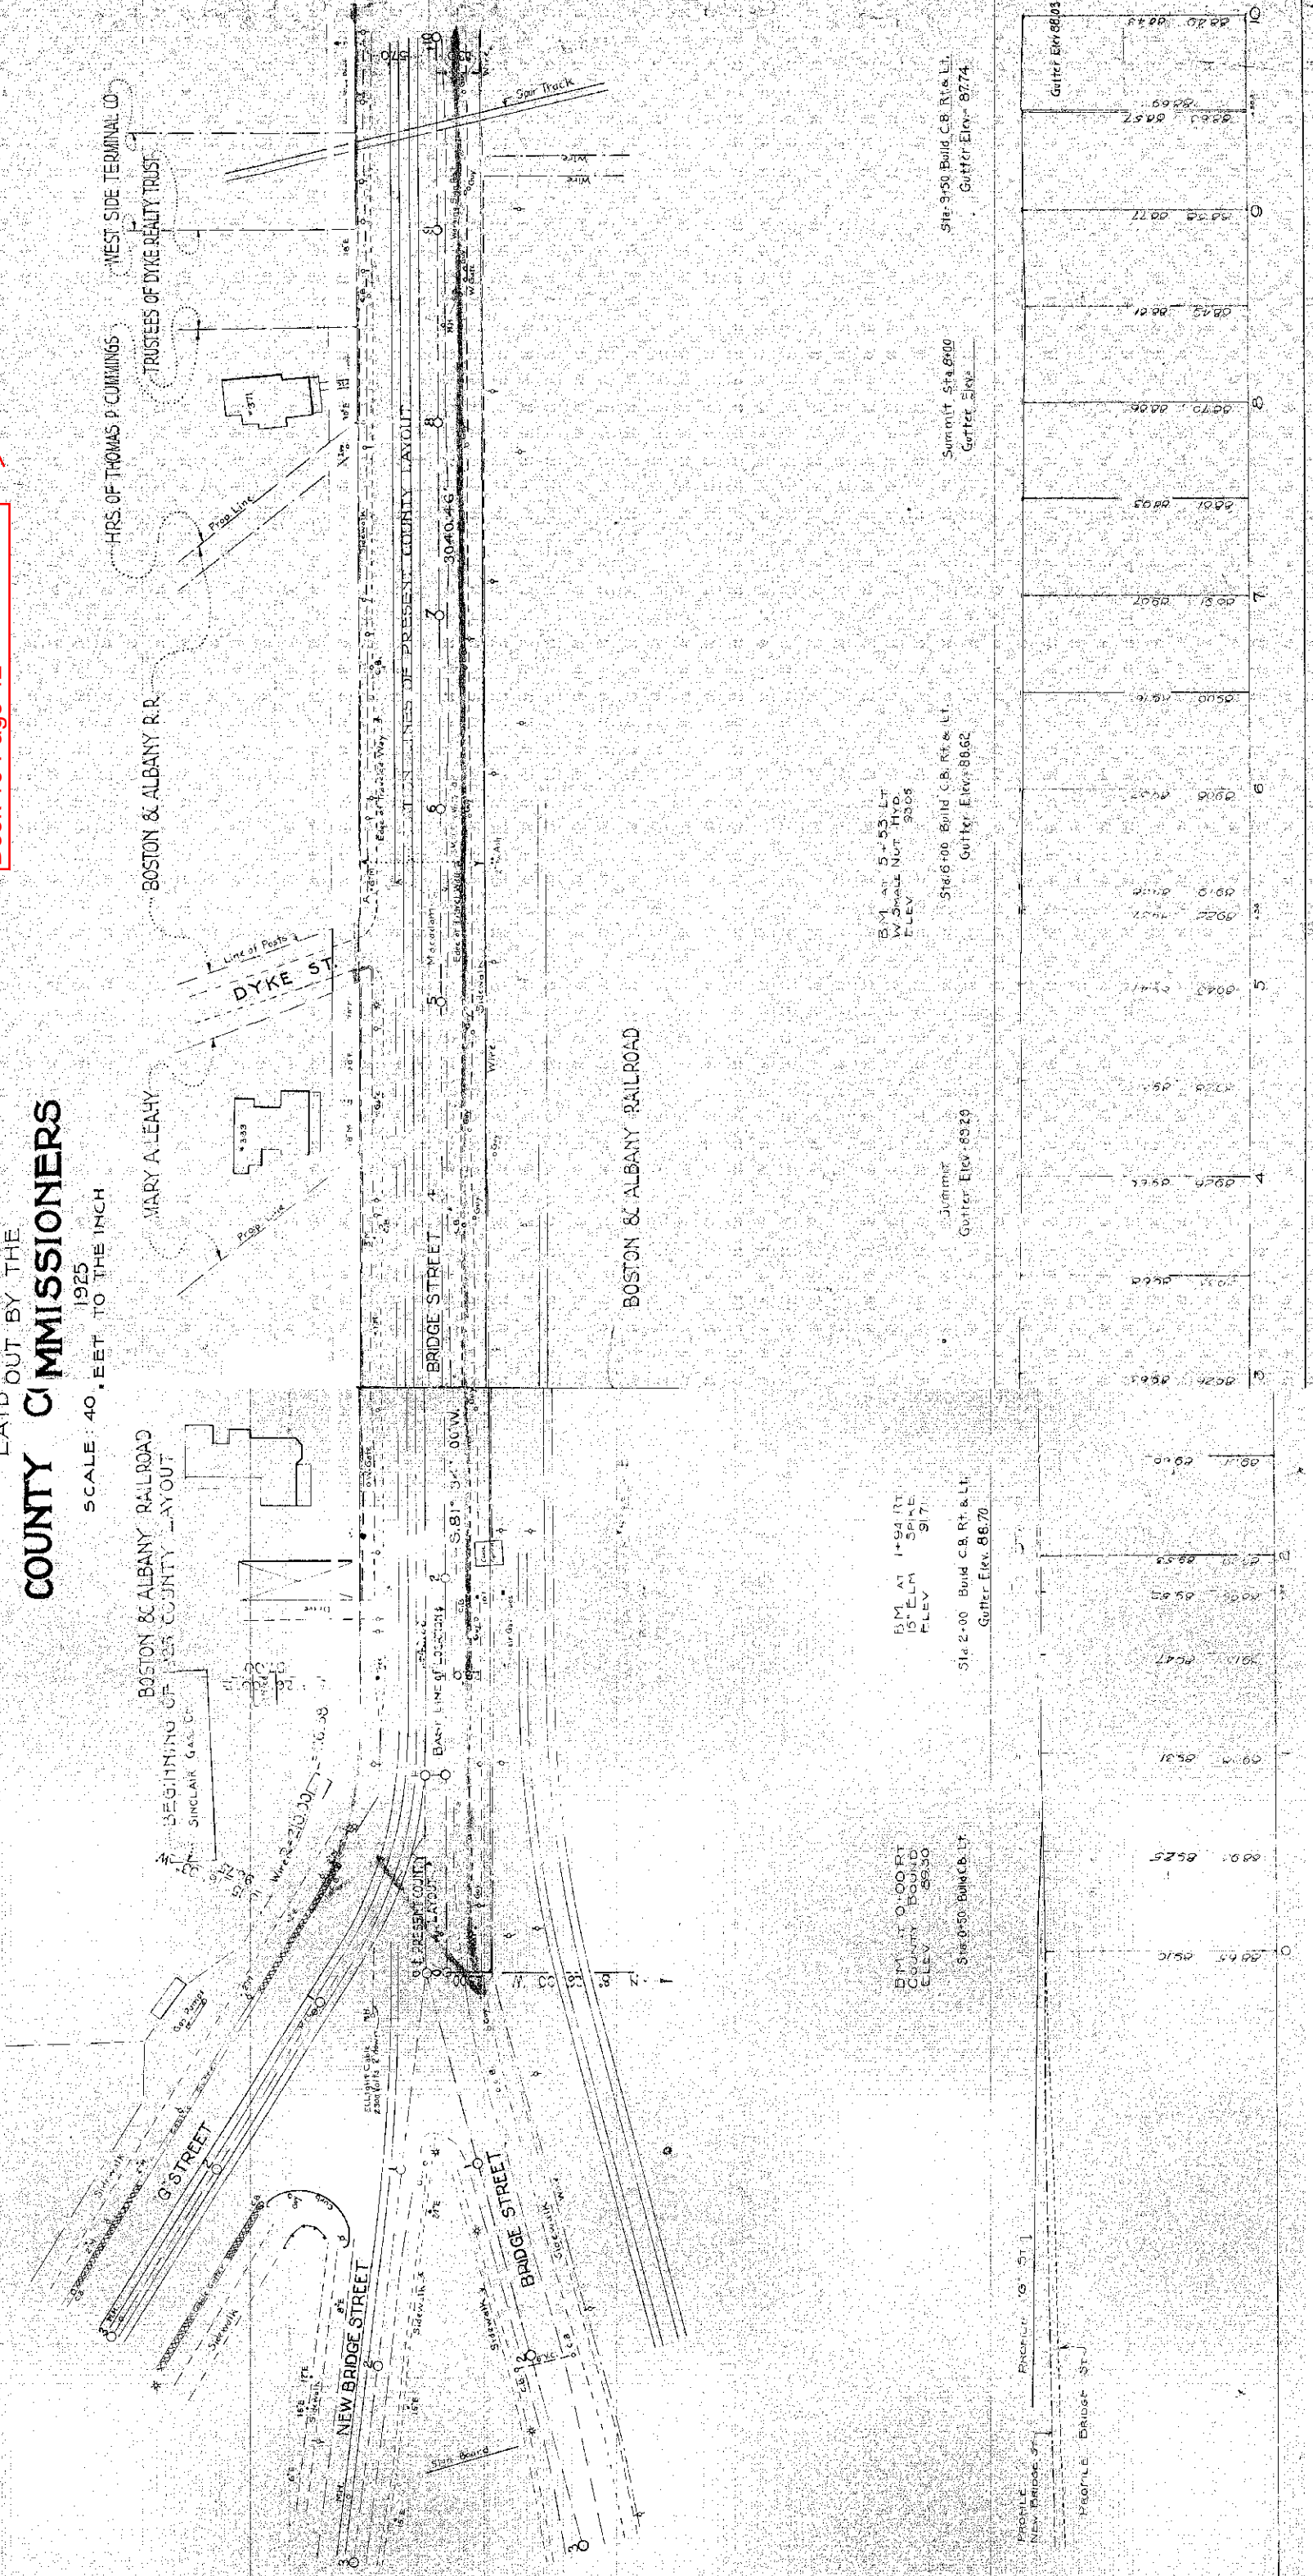

Plan Original Book and Page: **ch15065**

Name of specific Plan:

Plan of Road in the Town of West Springfield, Mass



Category	Index
Abutters	Dyke Realty Trust
Abutters	West Side Terminal Company
Abutters	Connecticut Valley Realty Co
Abutters	Eastern States Exposition
City/Town	West Springfield
Person	Donaldson
Person	Viedeman
Person	Robinson
Person	Lyons
Person	Hallein
Person	Nelson
Person	Madsen
Person	Cummings
Person	Budri
Person	Fletcher
Railroads	Boston & Albany Railroad
Streets	Lowell Street
Streets	Circuit Avenue

Plan Original Book and Page: **ch15067**


Name of specific Plan:

Plan of Road in the Town of West Springfield, Mass



Category	Index
Abutters	West Springfield, Town of
Abutters	Eastern States Exposition
City/Town	West Springfield
Person	Brown
Person	Freed
Person	Nascimbeni
Person	Frasco
Person	Pradella
Person	Pessolano
Person	Epstein
Person	Tricinella
Person	Fenton
Person	Viedeman
Person	Robinson
Person	Worden
Person	Lagorin
Person	Young
Person	Smith


Person	Hallein
Person	Budri
Person	Balboni
Streets	Baldwin Street
Streets	Bosworth Street
Streets	Windsor Street

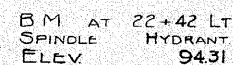


Sta. 23+80 Build C.B. Rt.

Sta. 20+00	Build	C.B.	Rt.
" 20+30	"	"	Lt.
" 20+55	"	"	Rt.

PROPOSED CONST. GR. = PRESENT RAIL GR. TO STA. 46-

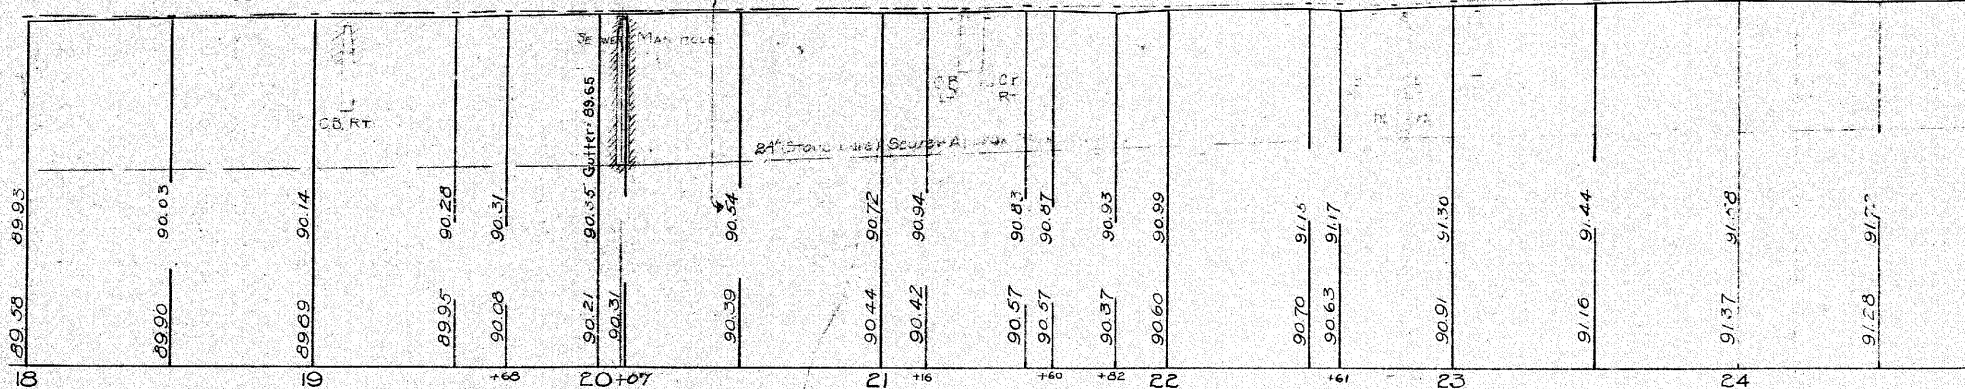

PARCEL NO 26
Between sta. 24+56+& 35+72+
Area taking abt. 15,700 Sq. Ft.
EASTERN STATES EXPOSITION

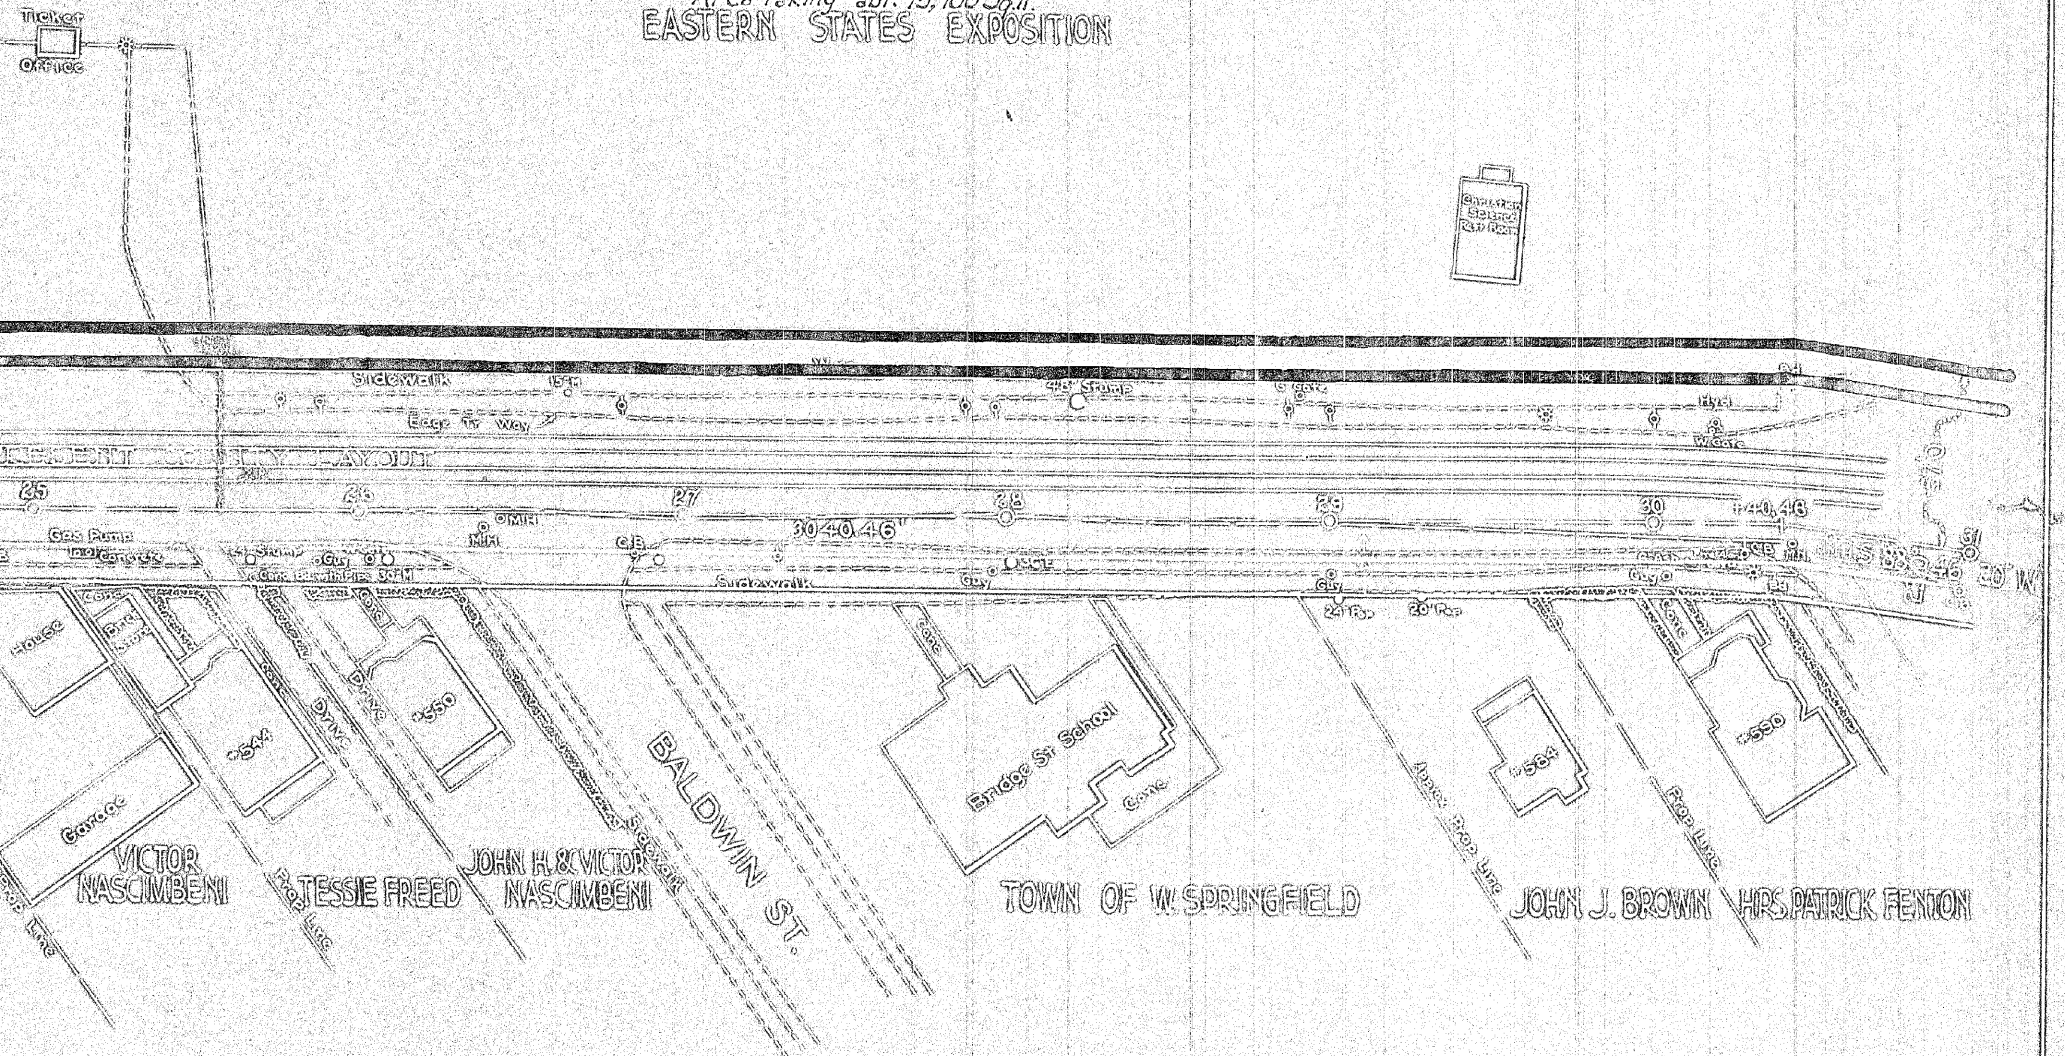


B.M. AT 30+40 RT.
COUNTY BOUND.
ELEV. 93.54

Sta. 25+00 Build C.B. Lt.


Sta. 26+20 Build C.B. Rt.

" 26+30 " " Rt.

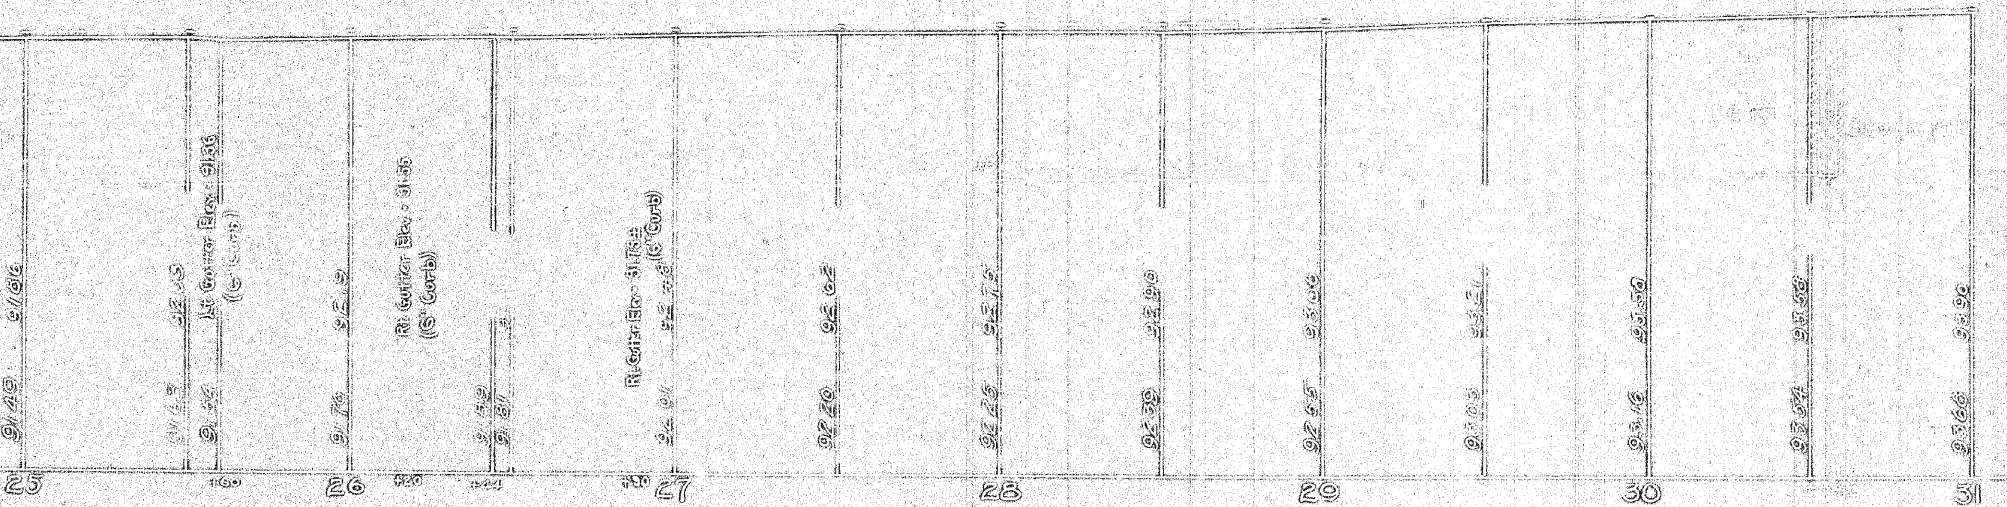



PARCEL No 26
Between Sta. 24+56± & 35+72±
Area Taking abt. 15,700 S.F.
EASTERN STATES EXPOSITION

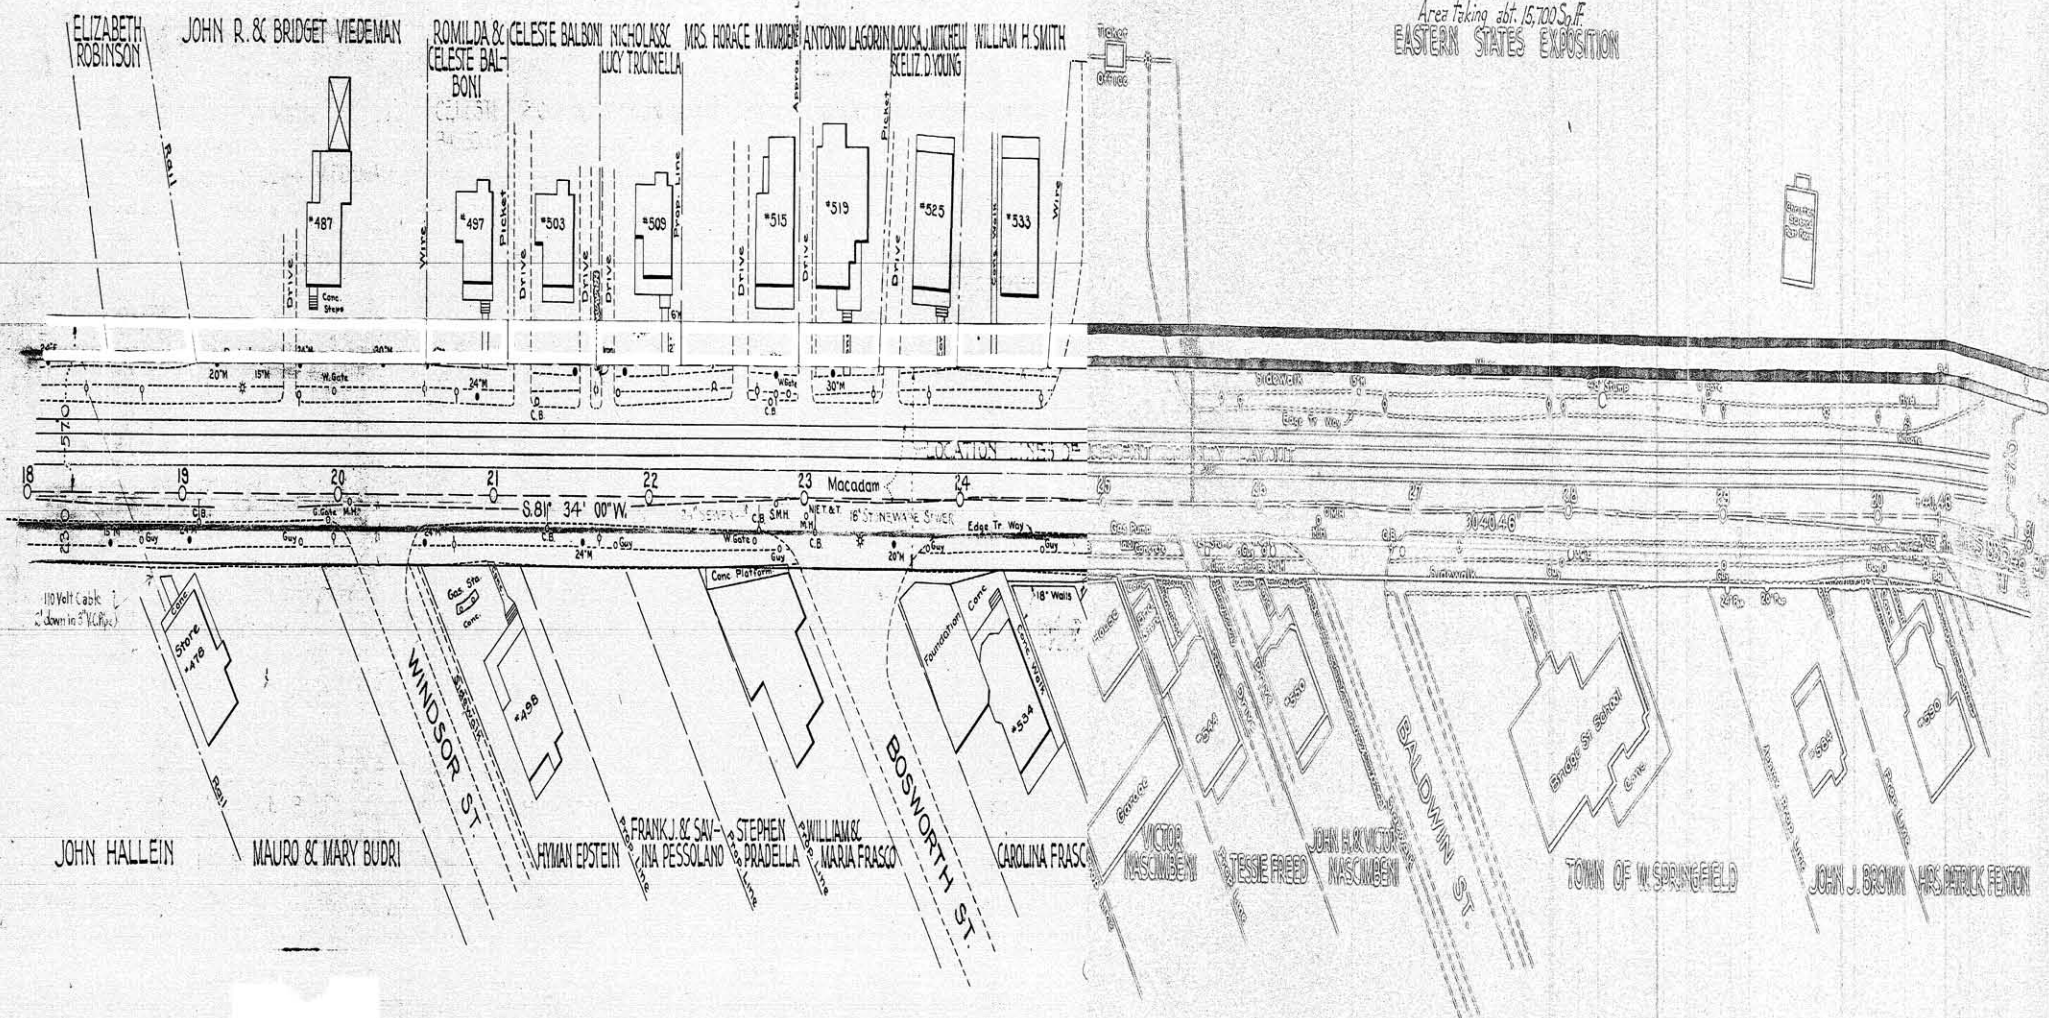

B.M. AT 22+42 LT
SPINDLE HYDRANT
ELEV. 94.31



B.M. AT 30+40 RT
CANT. 20-00
ELEV. 93.54

Sta. 20+00 Build C.B. Rt.
- 20+30 - - Lt.
- 20+55 - - Rt.

Sta. 22+70 Build C.B. Rt. Sta. 23+80 Build C.B. Rt.

Sta. 25+00 Build C.B. Lt.
Sta. 26+20 Build C.B. Rt.
- 26+40 - - Rt.

PROPOSED CONT. GR. = PRESENT RAIL GR. TO STA. 46-

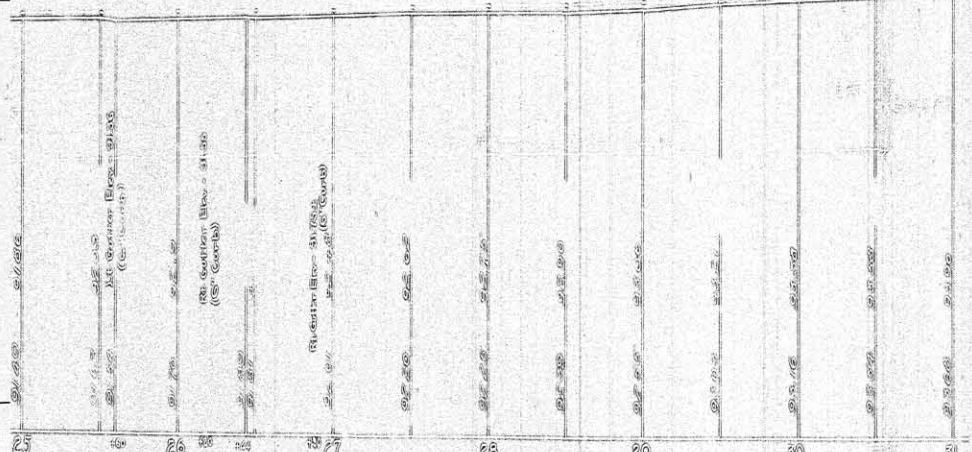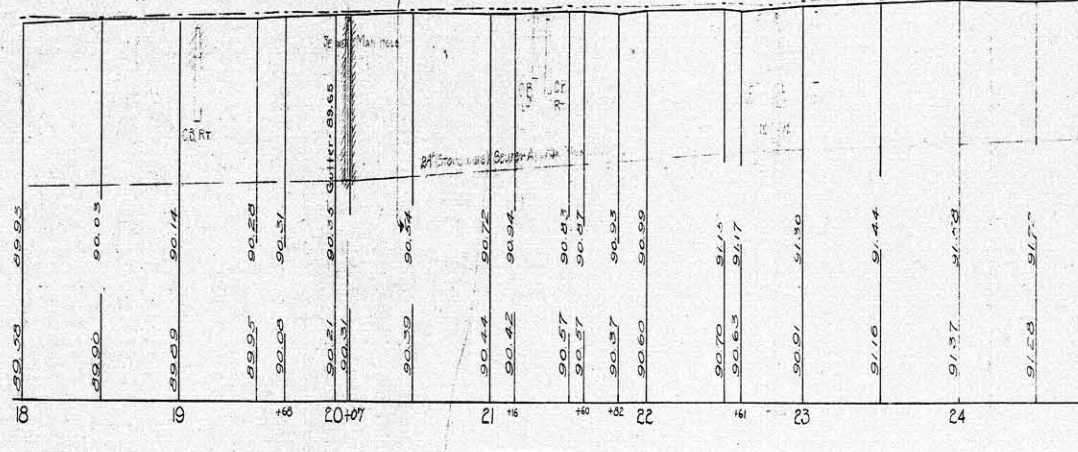


Plan Original Book and Page: ch15069

Name of specific Plan:

Plan of Road in the Town of West Springfield, Mass



Category	Index
Abutters	Wallace Realty Trust
Abutters	Eastern States Exposition
Abutters	West Springfield, Town of
City/Town	West Springfield
Person	Brown
Person	Pisani
Person	Rougiers
Person	Capen
Person	Brighenti
Person	Bailey
Person	Valenti
Person	Fenton
Streets	Heywood Street
Streets	York Street
Streets	Norman Street

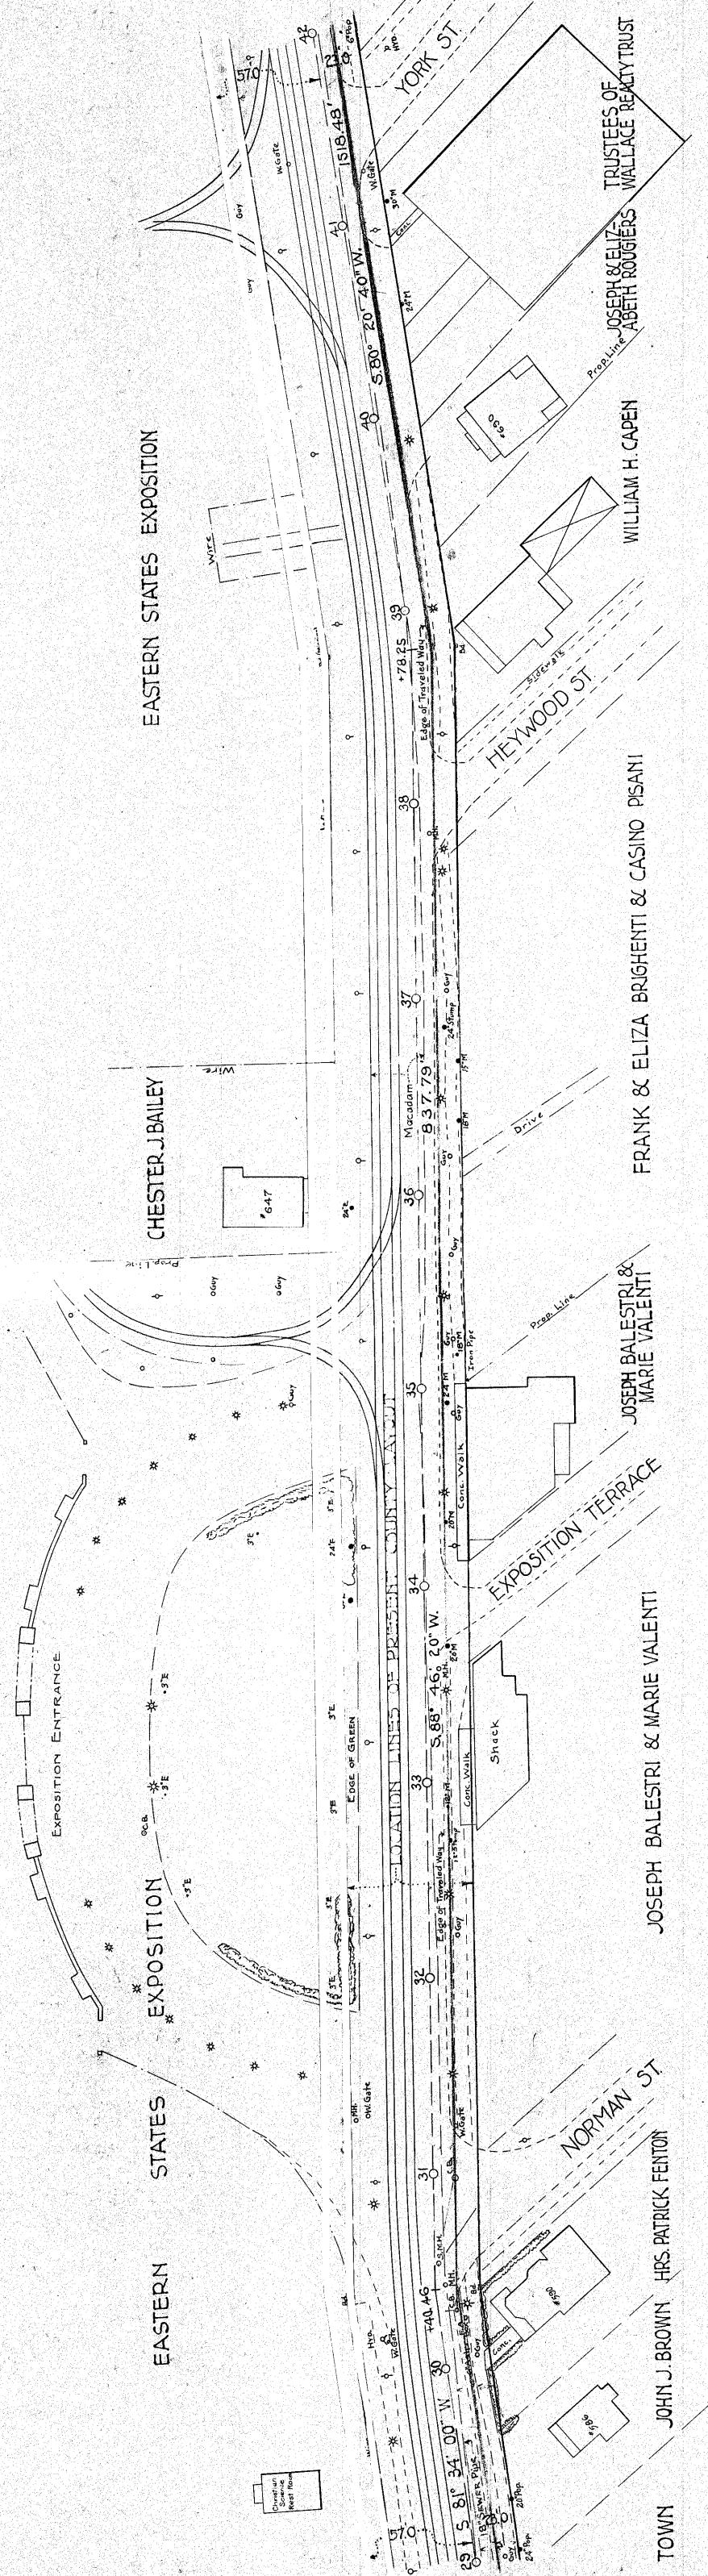

B.M. AT 30+40 RT.
COUNTY
ELEV. 93.54

B.M. AT 37+65 RT.
COUNTY
ELEV. 93.97

B.M. AT 41+86 RT.
COUNTY
ELEV. 94.65

Sta. 34+25 Build C.B. Rt.

Sta. 37+65 Build C.B. Rt.
" 36+00 " " Lt.

Sta. 40+50 Build C.B. Lt.
" 41+20 " " Rt.

Sta. 31+25 Build C.B. Rt.

Sta. 32+00 Build C.B. Lt.

92.55	93.06	93.03	93.21	93.16	93.36	93.52	93.58	93.66	93.90	93.88	94.07	94.03	94.28	94.33	94.48	94.53	94.68	94.65	94.85	94.69	94.93	95.10	95.27	95.43	95.66	95.75	95.82	(Curb same Elev. as Track - 4' Face)	95.71	95.73	95.54	95.45	95.21	94.94	94.71	94.53	94.26	(C' Face on Curb)	93.32	93.75	92.55	92.98	92.22	92.53	92.02	92.27	91.70	92.19	91.62	92.08	(Curb same as Track - 6" Face)	91.76	91.93	91.72	91.98	42															
29	30	31	

Plan Original Book and Page: ch15071

Name of specific Plan:

Plan of Road in the Town of West Springfield, Mass




Category	Index
Abutters	Wallace Realty Trust
Abutters	Eastern States Exposition
City/Town	West Springfield
Person	Veiderman
Person	Bruni
Person	Demars
Person	Curtis
Person	McCarthy
Streets	York Street



EASTERN PA
Between
Area 7

Foundation Hampden County
Improvement League
Building

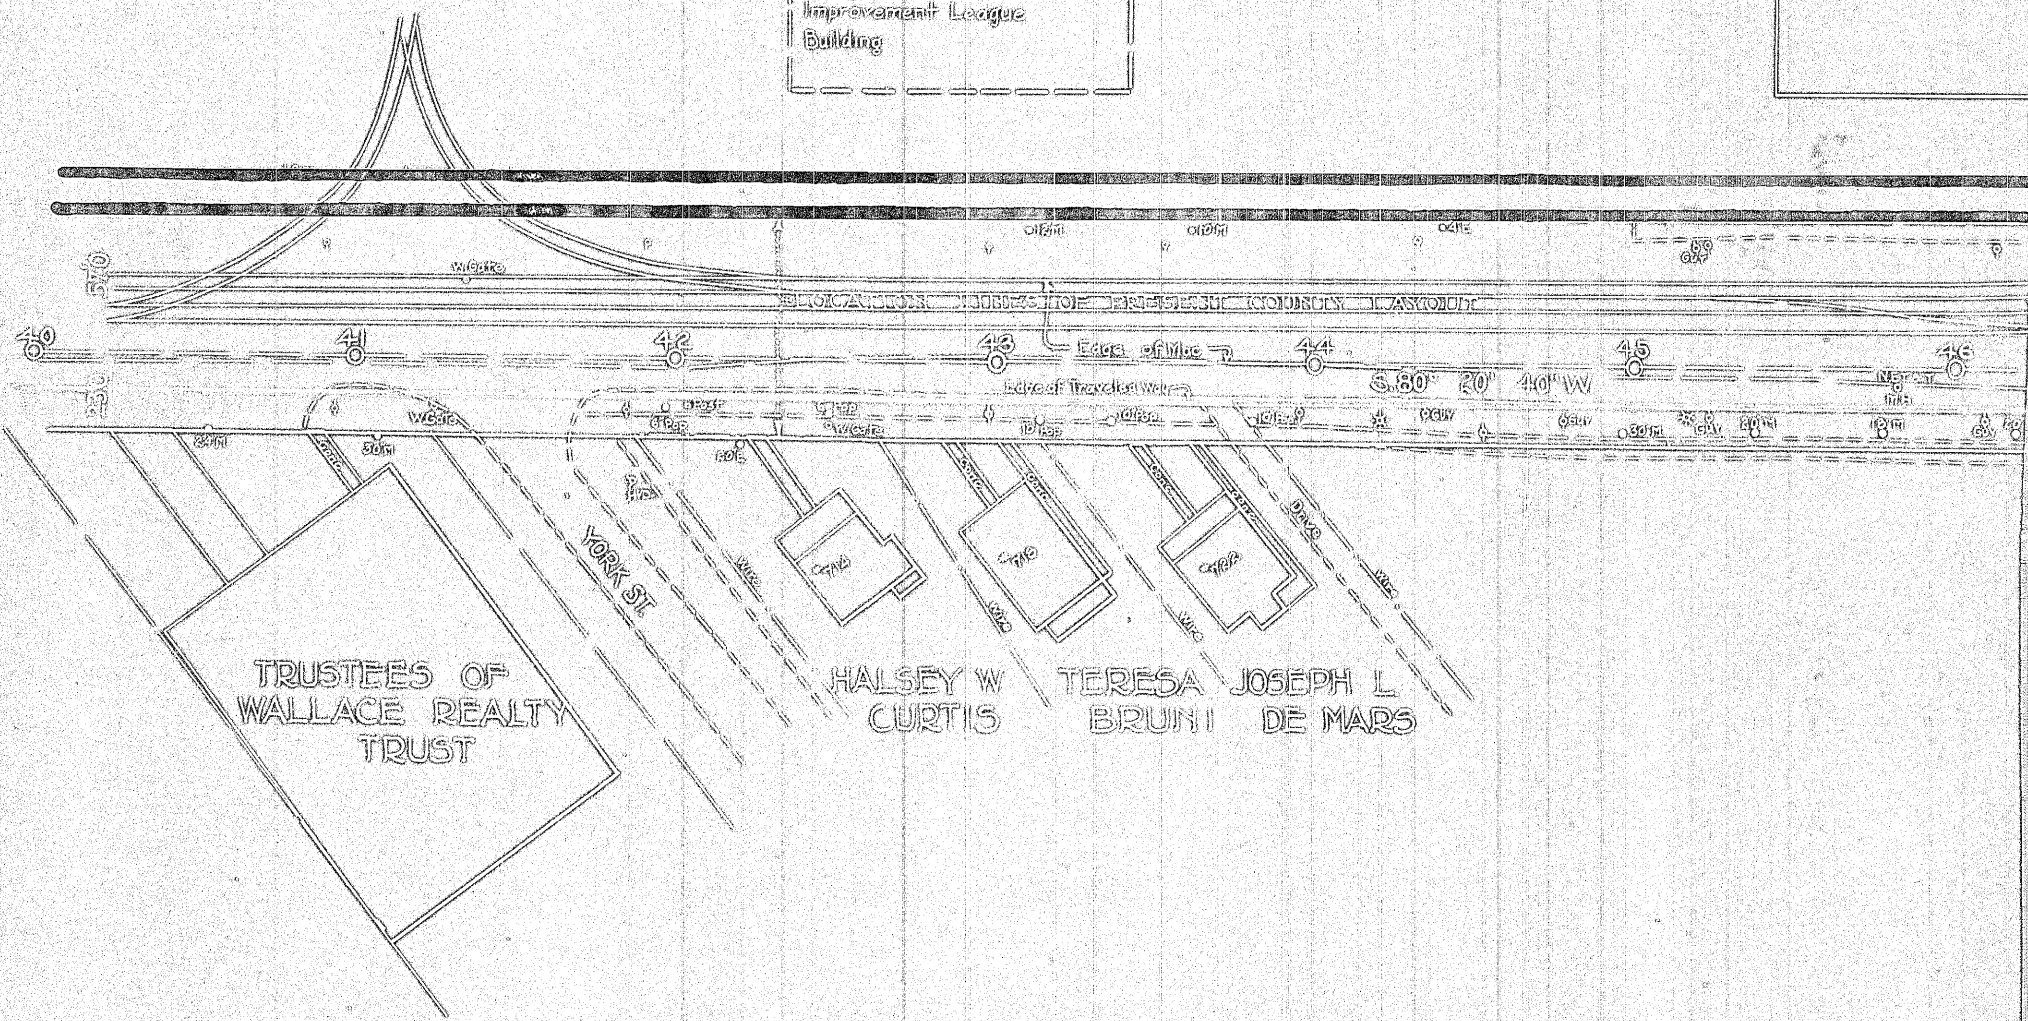

BM. at 41+80 Ft.
NW CORNER HYDRAULIC
ELEV. 94.63

Sta. 40+50 Bull C.B. Lt.
" 41+80 " " Rt.



Sta. 44+0 Bull C.B. Right Lt.

Summit Sta. 46+0




TATES EXPOSITION
 RCEL NO 28
 Sta. 36+68.5 to 82+50
 Containing abt. 24,300 Sq. Ft.

Amusement Building

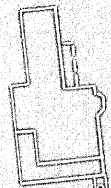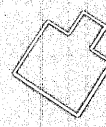

JAMES F. MCCARTHY

HEIRS OF
 ALONZO VEIDERMAN

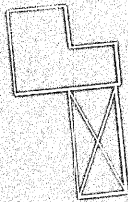

BM. at 41+00.0
 W. STATIONARY INDICATOR
 ELEV. 942.9

Sta. 40+00 BUILT C.B. RY. & L.

STATIONARY ST. 50+00

Sta. 52+00 BUILT C.B. RY.
 52+30 " " " " L.

BM. at 52+00.0
 COUNTY BOUNDARY
 ELEV. 919.5

91.24 91.24

91.20 91.20

91.20 91.24

91.21 91.21

91.16 91.16

91.23 91.25

91.12 91.31

91.11 91.27

91.20 91.15

91.20 91.16

91.35 91.25

91.14 91.24

91.10 91.02

91.06 91.01

91.06 91.05

47

48

49

50

51

52

53

Plan Original Book and Page: ch15073

Name of specific Plan:

Plan of Road in the Town of West Springfield, Mass



Category	Index
Abutters	West Springfield - Agawam to
Abutters	McCarthy
Abutters	Eastern States Exposition
Abutters	Veiderman
City/Town	West Springfield
Streets	Bridge Street
Streets	River Street
Streets	Suffield Road
Streets	Main Street
Water	Westfield River

WEST SPRINGFIELD

EASTERN STATES EXPOSITION

PARCEL No 28
Between Sts. 36 & 38 E. & S. 54 & 52.50
Area taking 467 24,500 Sq. Ft.

END OF 1925 COUNTY LAYOUT

LOCATION LINES OF PRESENT COUNTY LAYOUT


BRIDGE STREET LAYOUT

JAMES F. MC CARTHY

HEIRS OF ALONZO VEIDERMAN

AGAWAM

RIVER

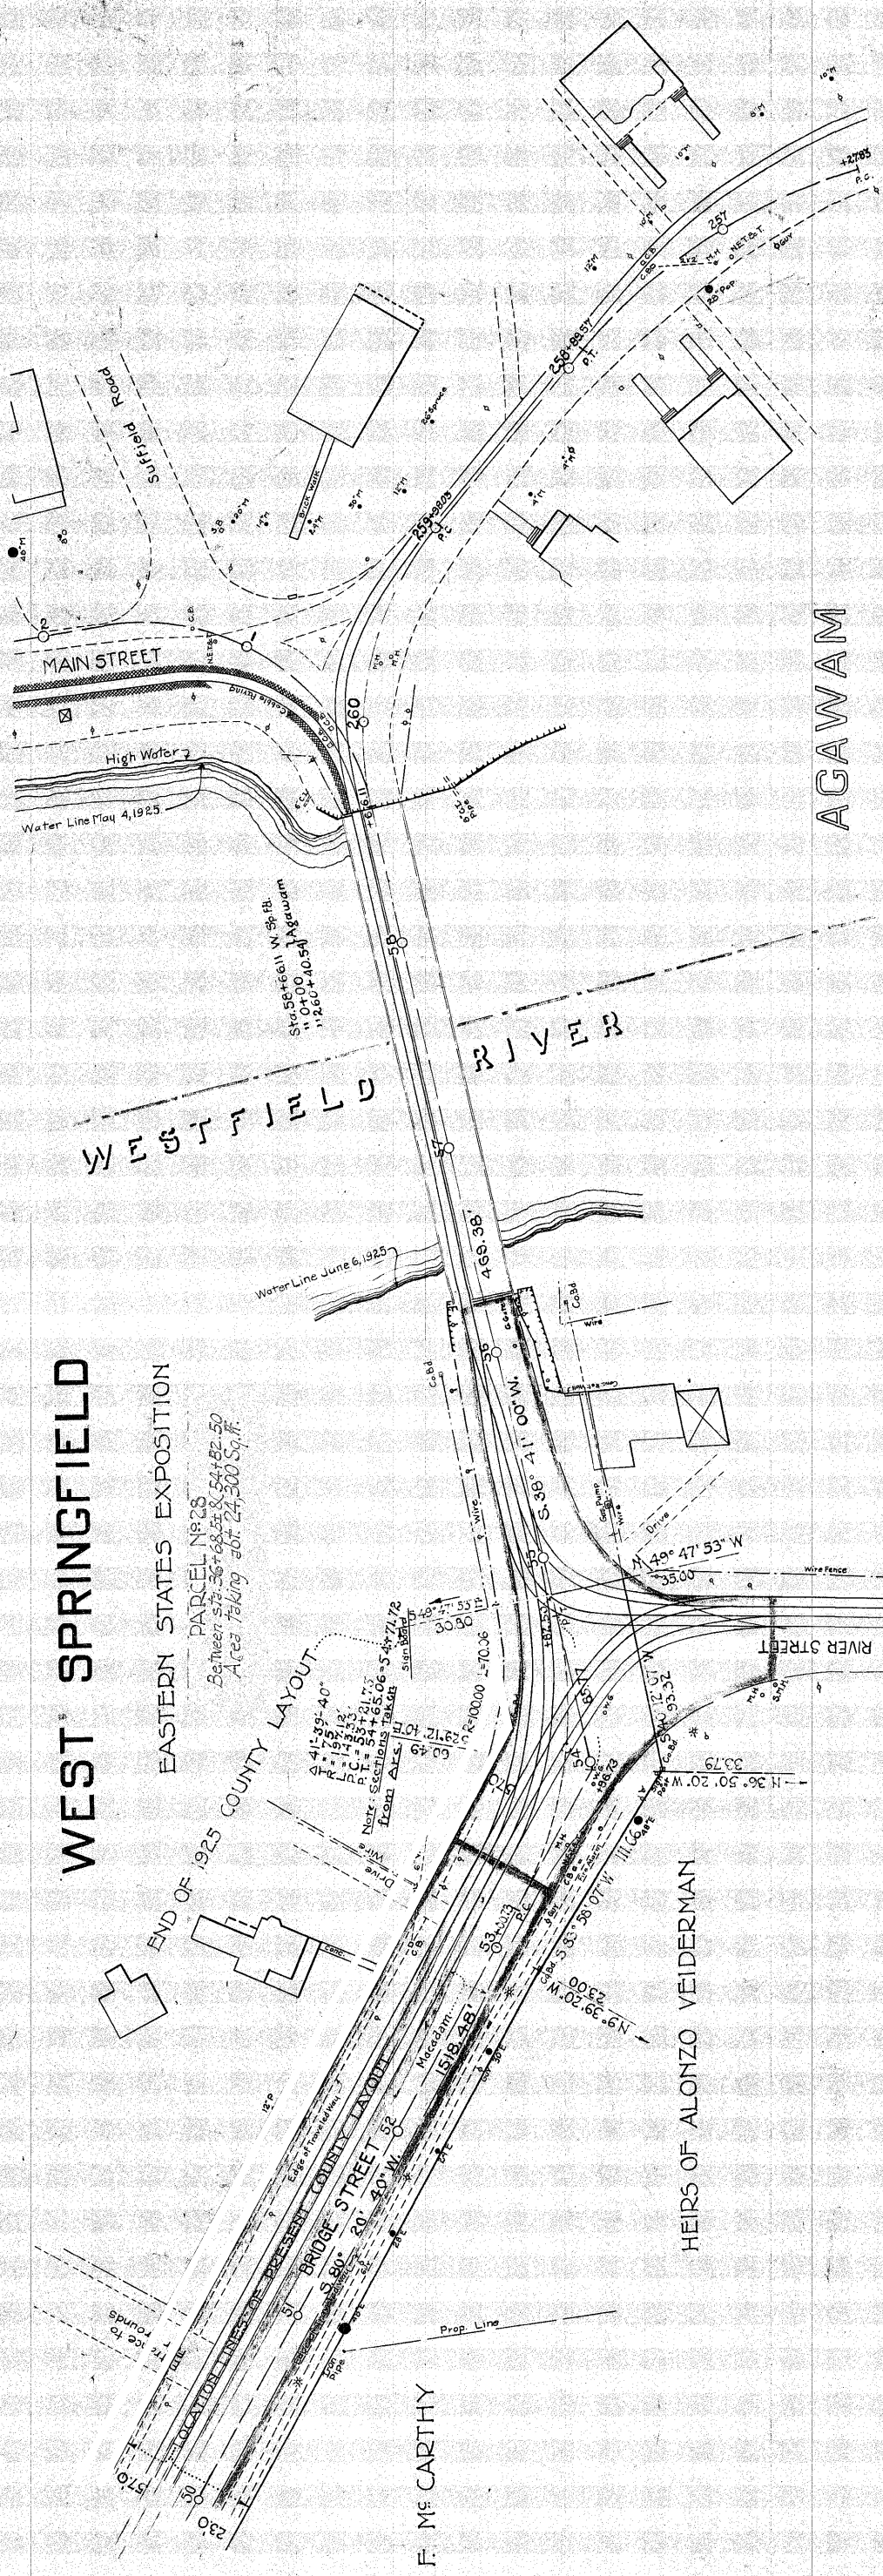


B.M. AT 52+01 Lt
COUNTY BOUND
ELEV 91.93

B.M. AT 53+56 Rt.
W. SMALL NOT HYPERM
ELEV 93.97

Sta. 52+00 Build C.B. Rt.
" 52+50 " " Lt.

Sta. 53+50 Build C.B. Rt.

MAIN ST. PROFILE

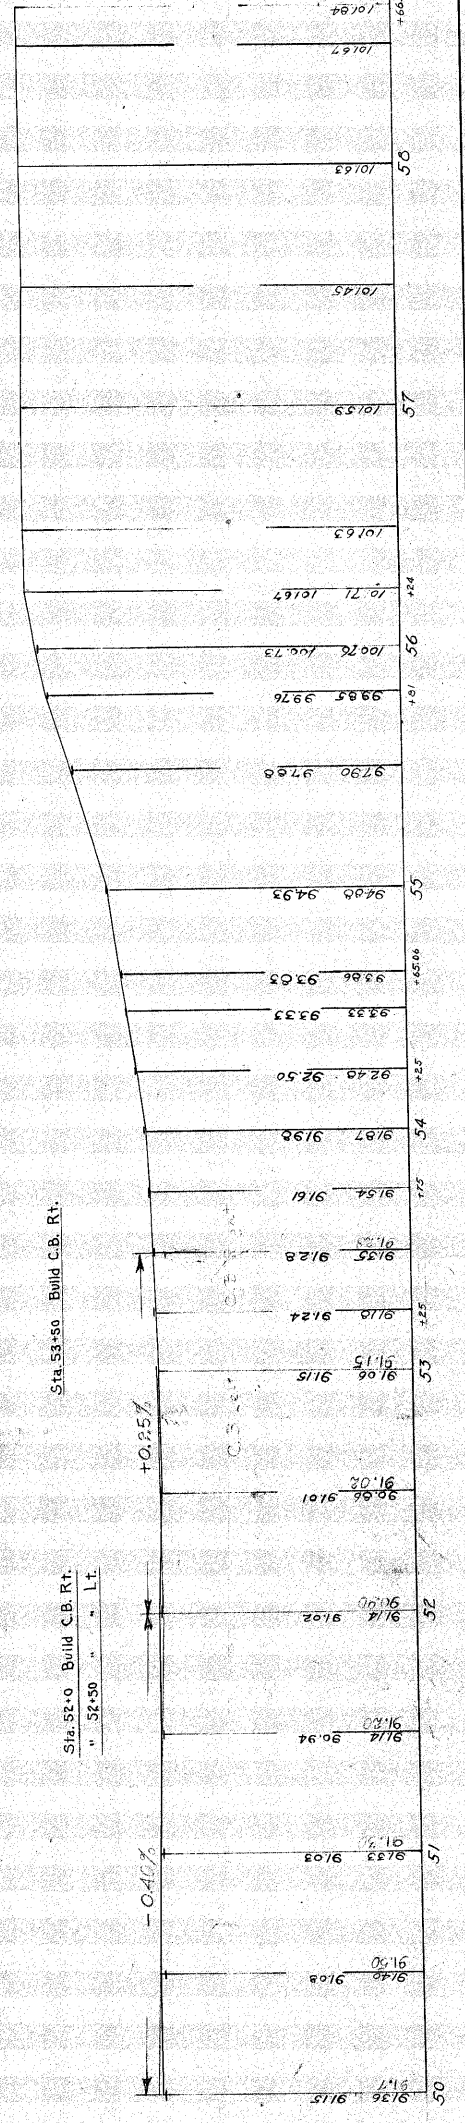

Description of Plan Group:

Highway between Cove Road and Longpond Road

Date of Plan: 1925

Date Plan Approved: 1925

Highway Book #: ch15

Highway Page #: 075

Commissioners Reference Book #: 19

Commissioners Reference Page #: 061

Public Notes:



Plan Original Book and Page: ch15075

Name of specific Plan:

Highway between Cove Road and Longpond Road



Category	Index
City/Town	Blandford
Person	Lincoln, EK
Streets	Gibbs Street
Streets	Nigger Hill Road
Streets	Cove Road
Water	Long Pond


Plan Original Book and Page: **ch15076**

Name of specific Plan:

**Location of Right of Way in the Town of Blanddford, Mass from
Cove Road to Long Pond**



<u>Category</u>	<u>Index</u>
City/Town	Blandford

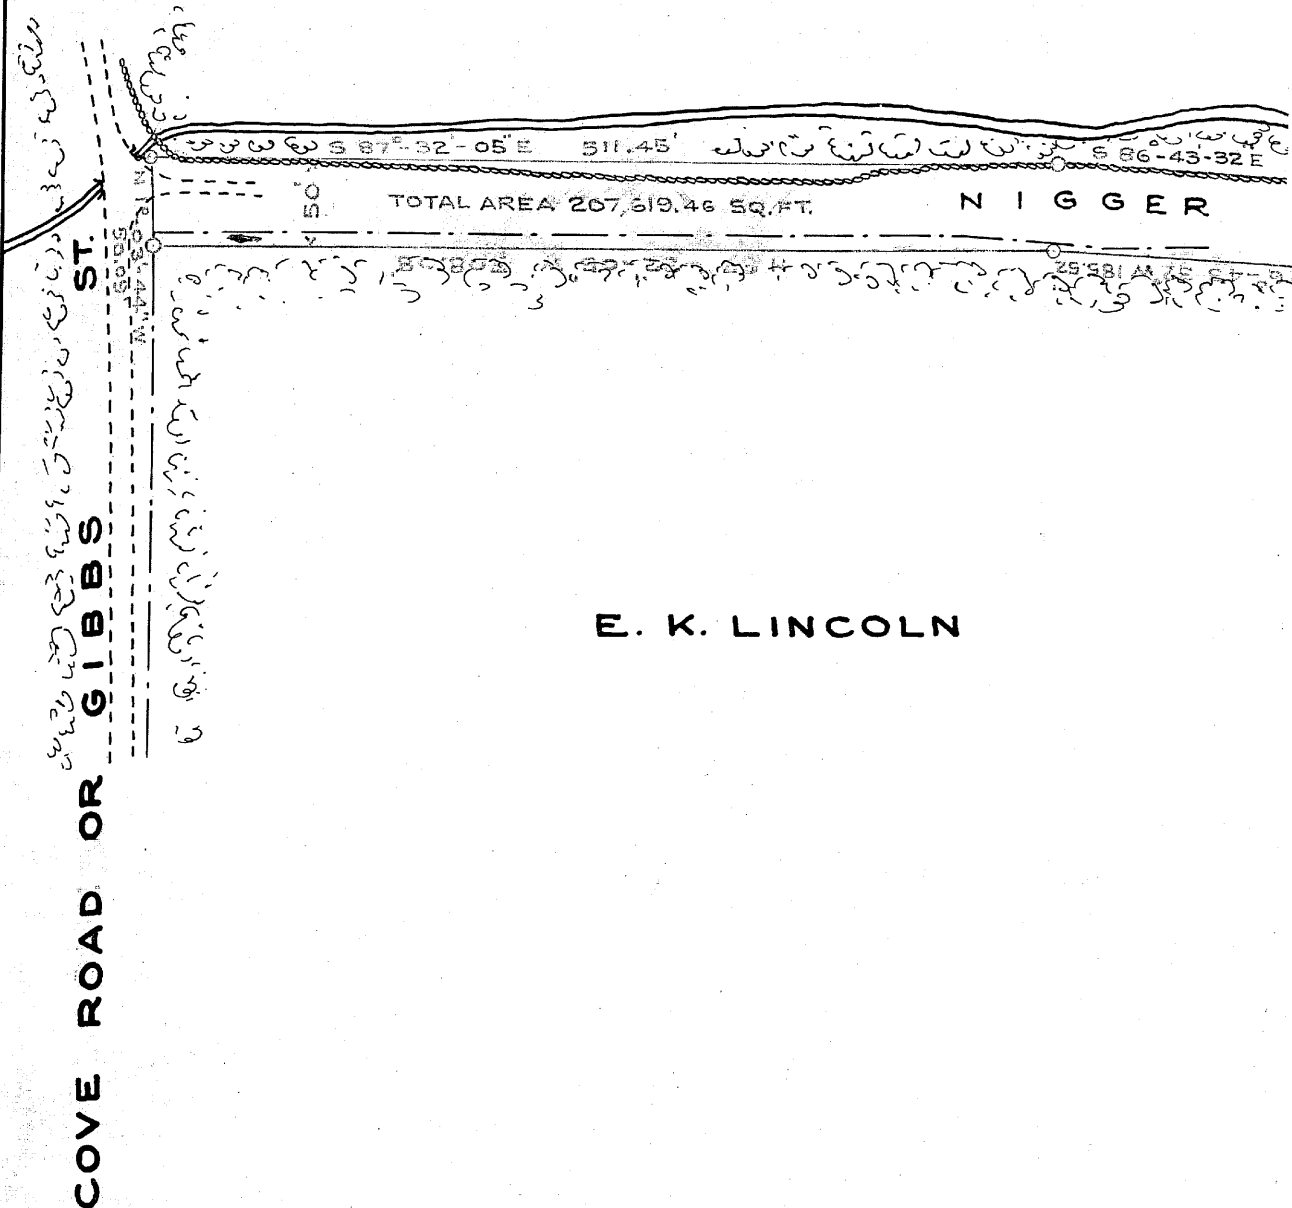

E. K. LINCOLN


LOCATION OF RIGHT OF WAY
IN THE TOWN OF
BLANDFORD
FROM
COVE ROAD TO LONG POND
AUTHORIZED UNDER CHAPTER 102 ACTS OF 1925
SCALE 1:1000
1925

HAMPDEN COUNTY
COMMISSIONERS

APPROVED BY DEPARTMENT OF PUBLIC WORKS
DIVISION OF WATERWAYS AND PUBLIC LANDS

William F. Williams
James B. Baster
Richard H. Haly

E. K. LINCOLN

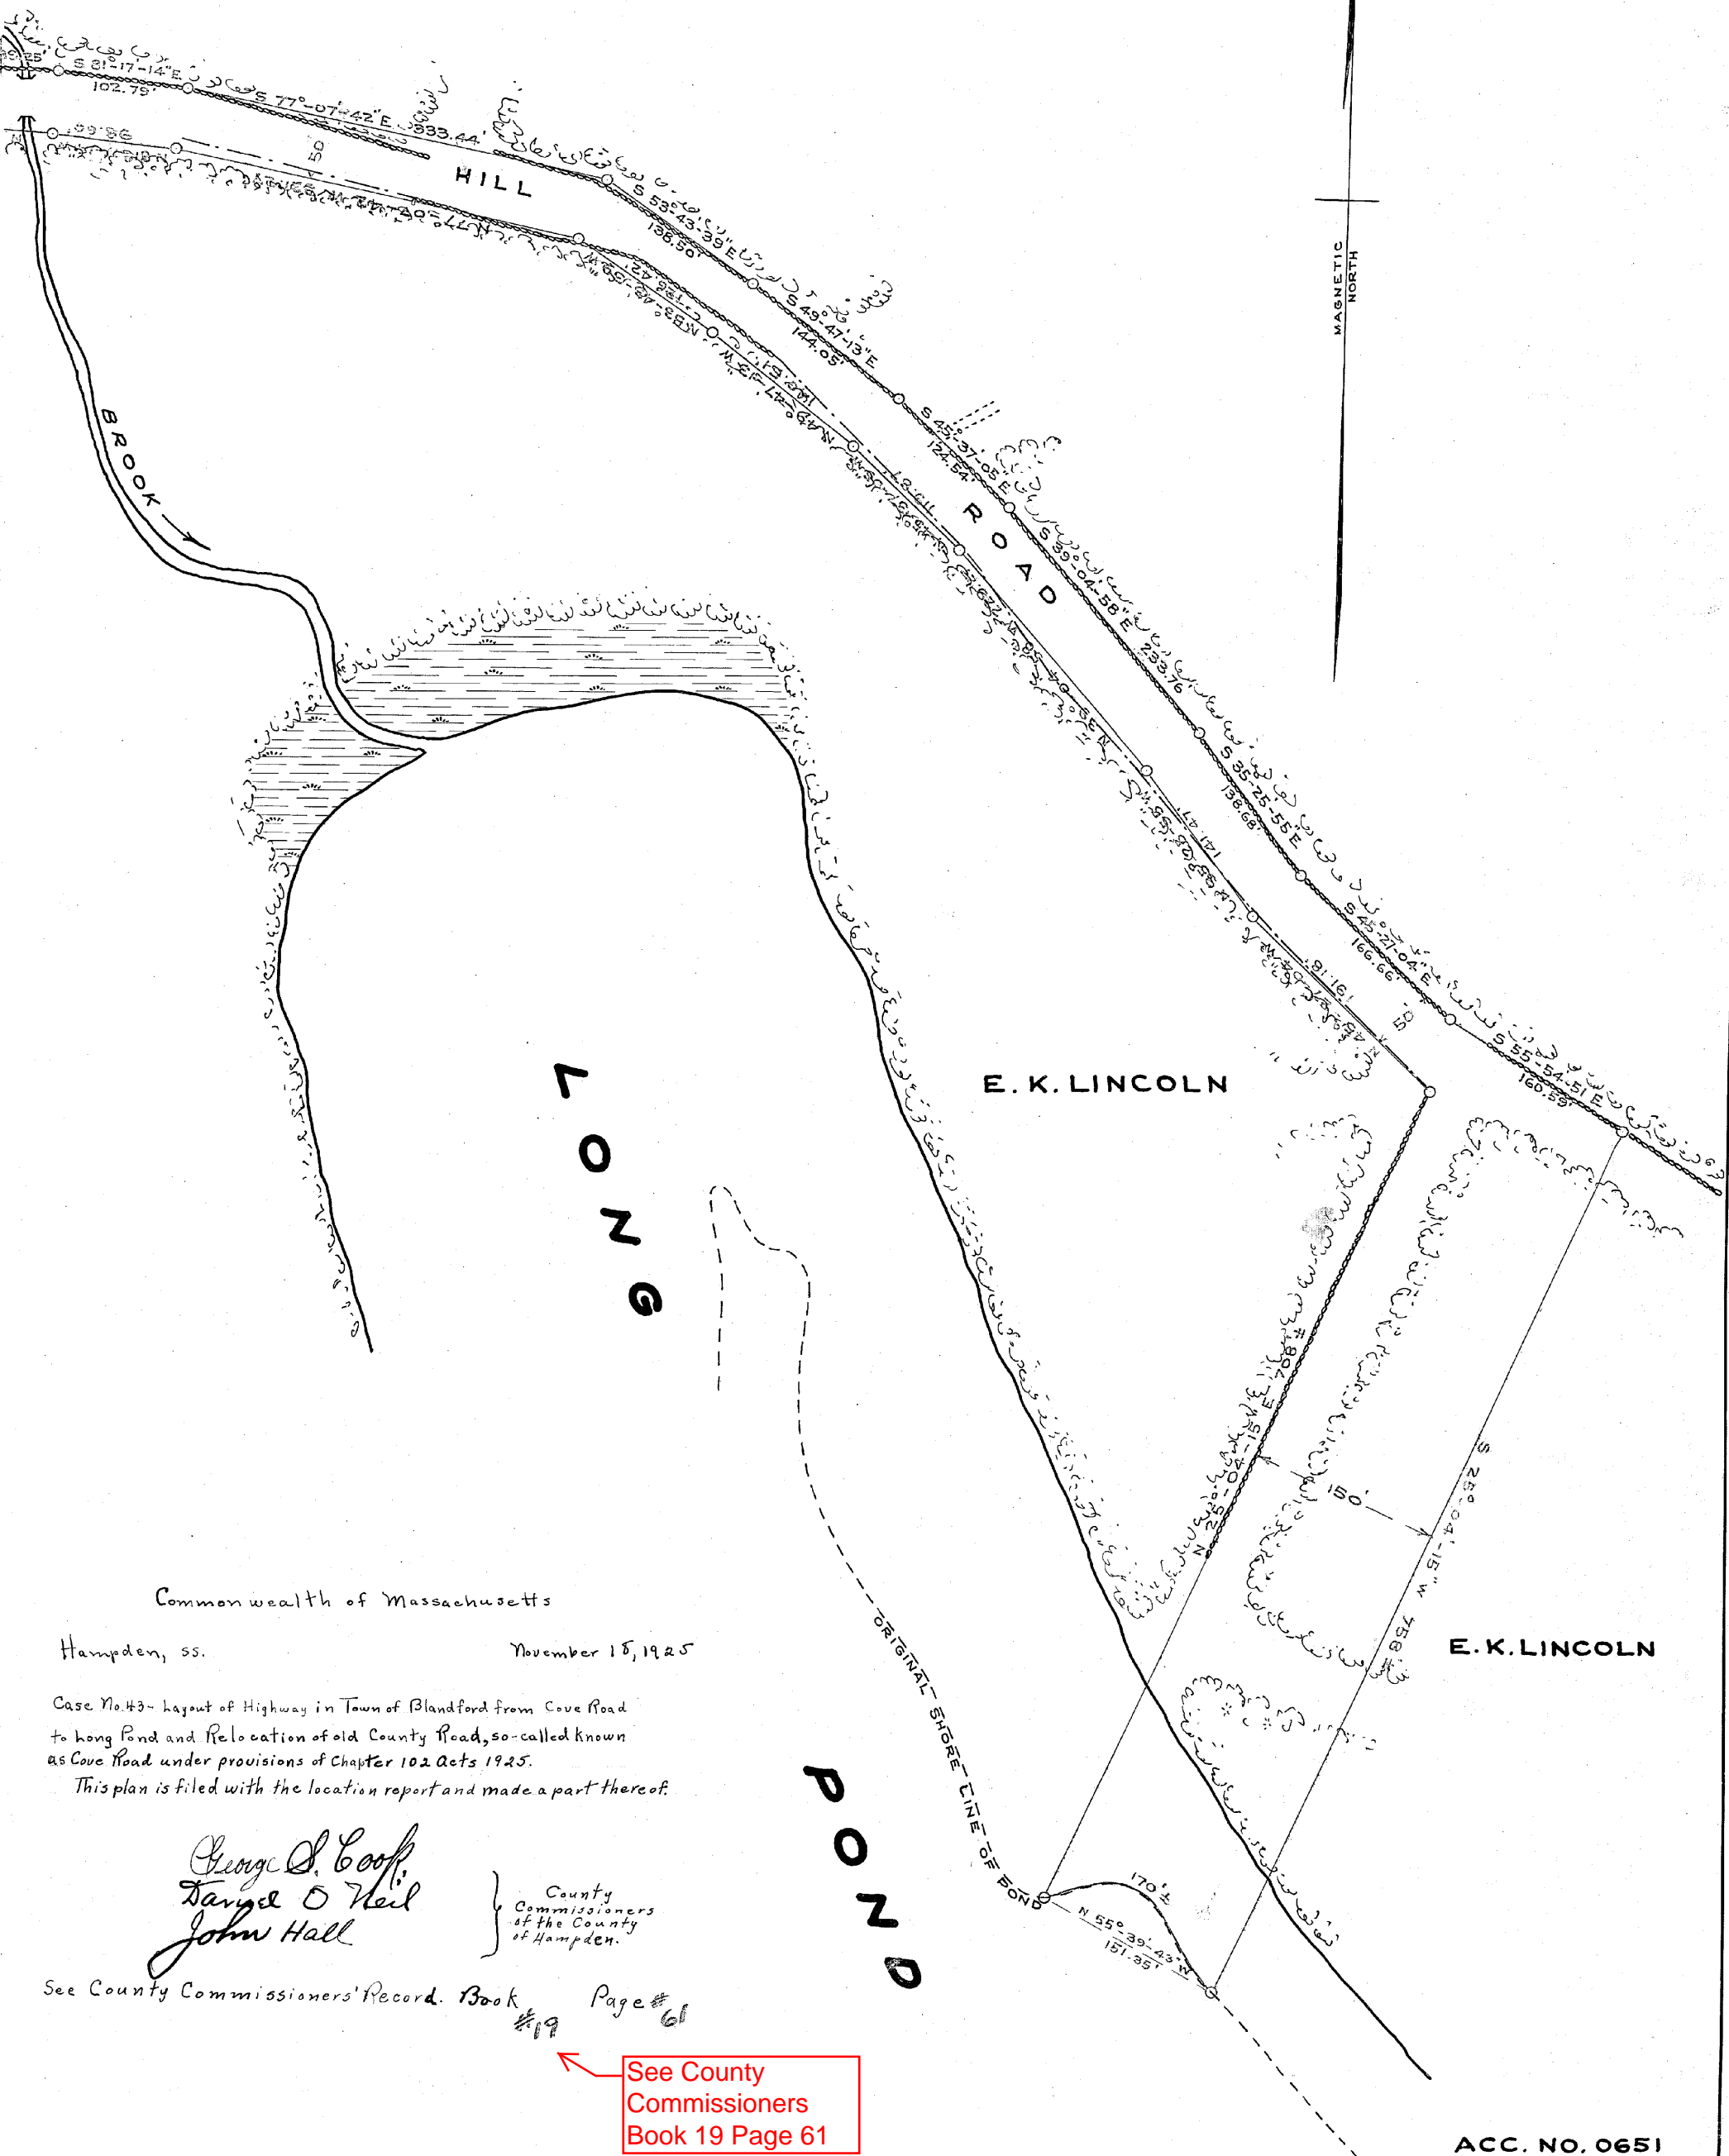

Commonwealth of Massachusetts

Hampden, ss.

November 15, 1925

Case No. 43- layout of Highway in Town of Blandford from Cove Road to Long Pond and Relocation of old County Road, so-called known as Cove Road under provisions of Chapter 102 Acts 1925.

This plan is filed with the location report and made a part thereof.


George S. Cook
David O. Neil
John Hall

County
Commissioners
of the County
of Hampden.

See County Commissioners' Record. Book #19 Page #61

See County
Commissioners
Book 19 Page 61

ACC. NO. 0651

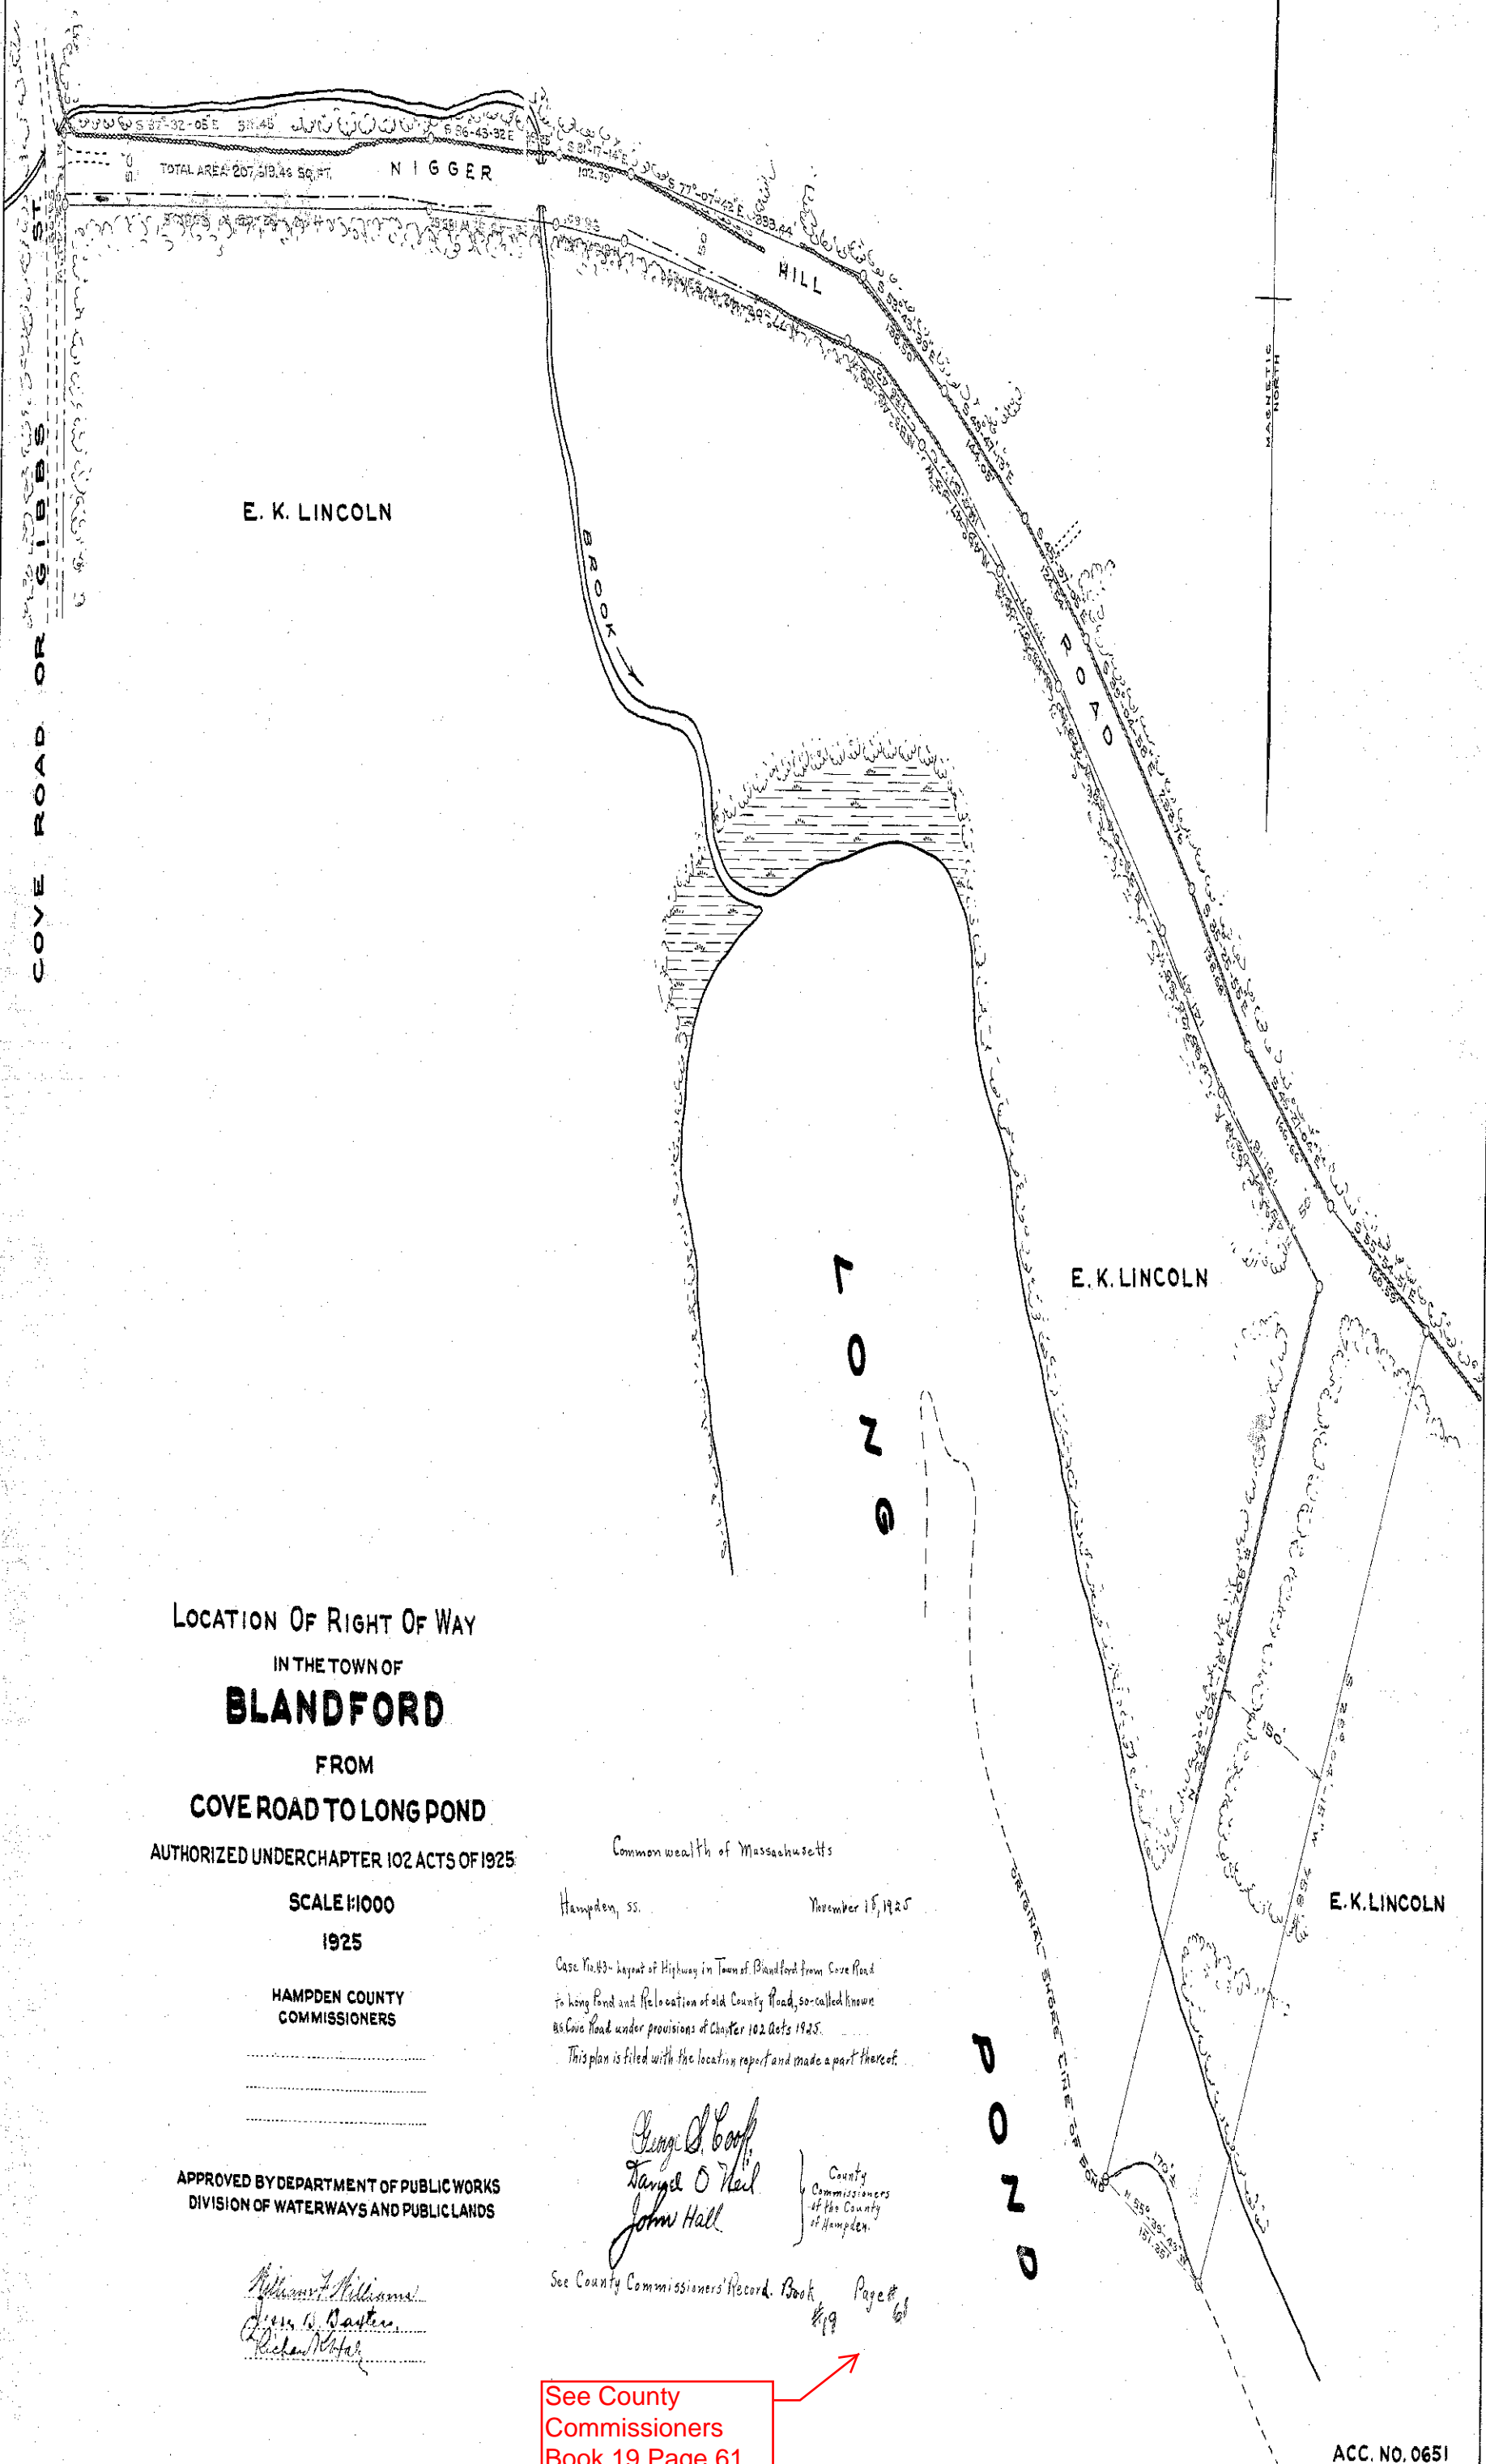

Plan Original Book and Page: ch15077

Name of specific Plan:

**Plan of Land Proposed to be taken from Edward K. Lincoln -
North Blandford, Mass - Right of Way from Cove Road to Long
Pond**



Category	Index
City/Town	Blandford
Person	Lincoln, EK
Streets	Nigger Hill Road
Streets	Gibbs Street
Streets	Cove Road
Water	Long Pond


Plan Original Book and Page: ch15078

Name of specific Plan:

**Plan of Land Proposed to be taken from Edward K. Lincoln -
North Blandford, Mass - Right of Way from Cove Road to Long
Pond**



<u>Category</u>	<u>Index</u>
City/Town	Blandford

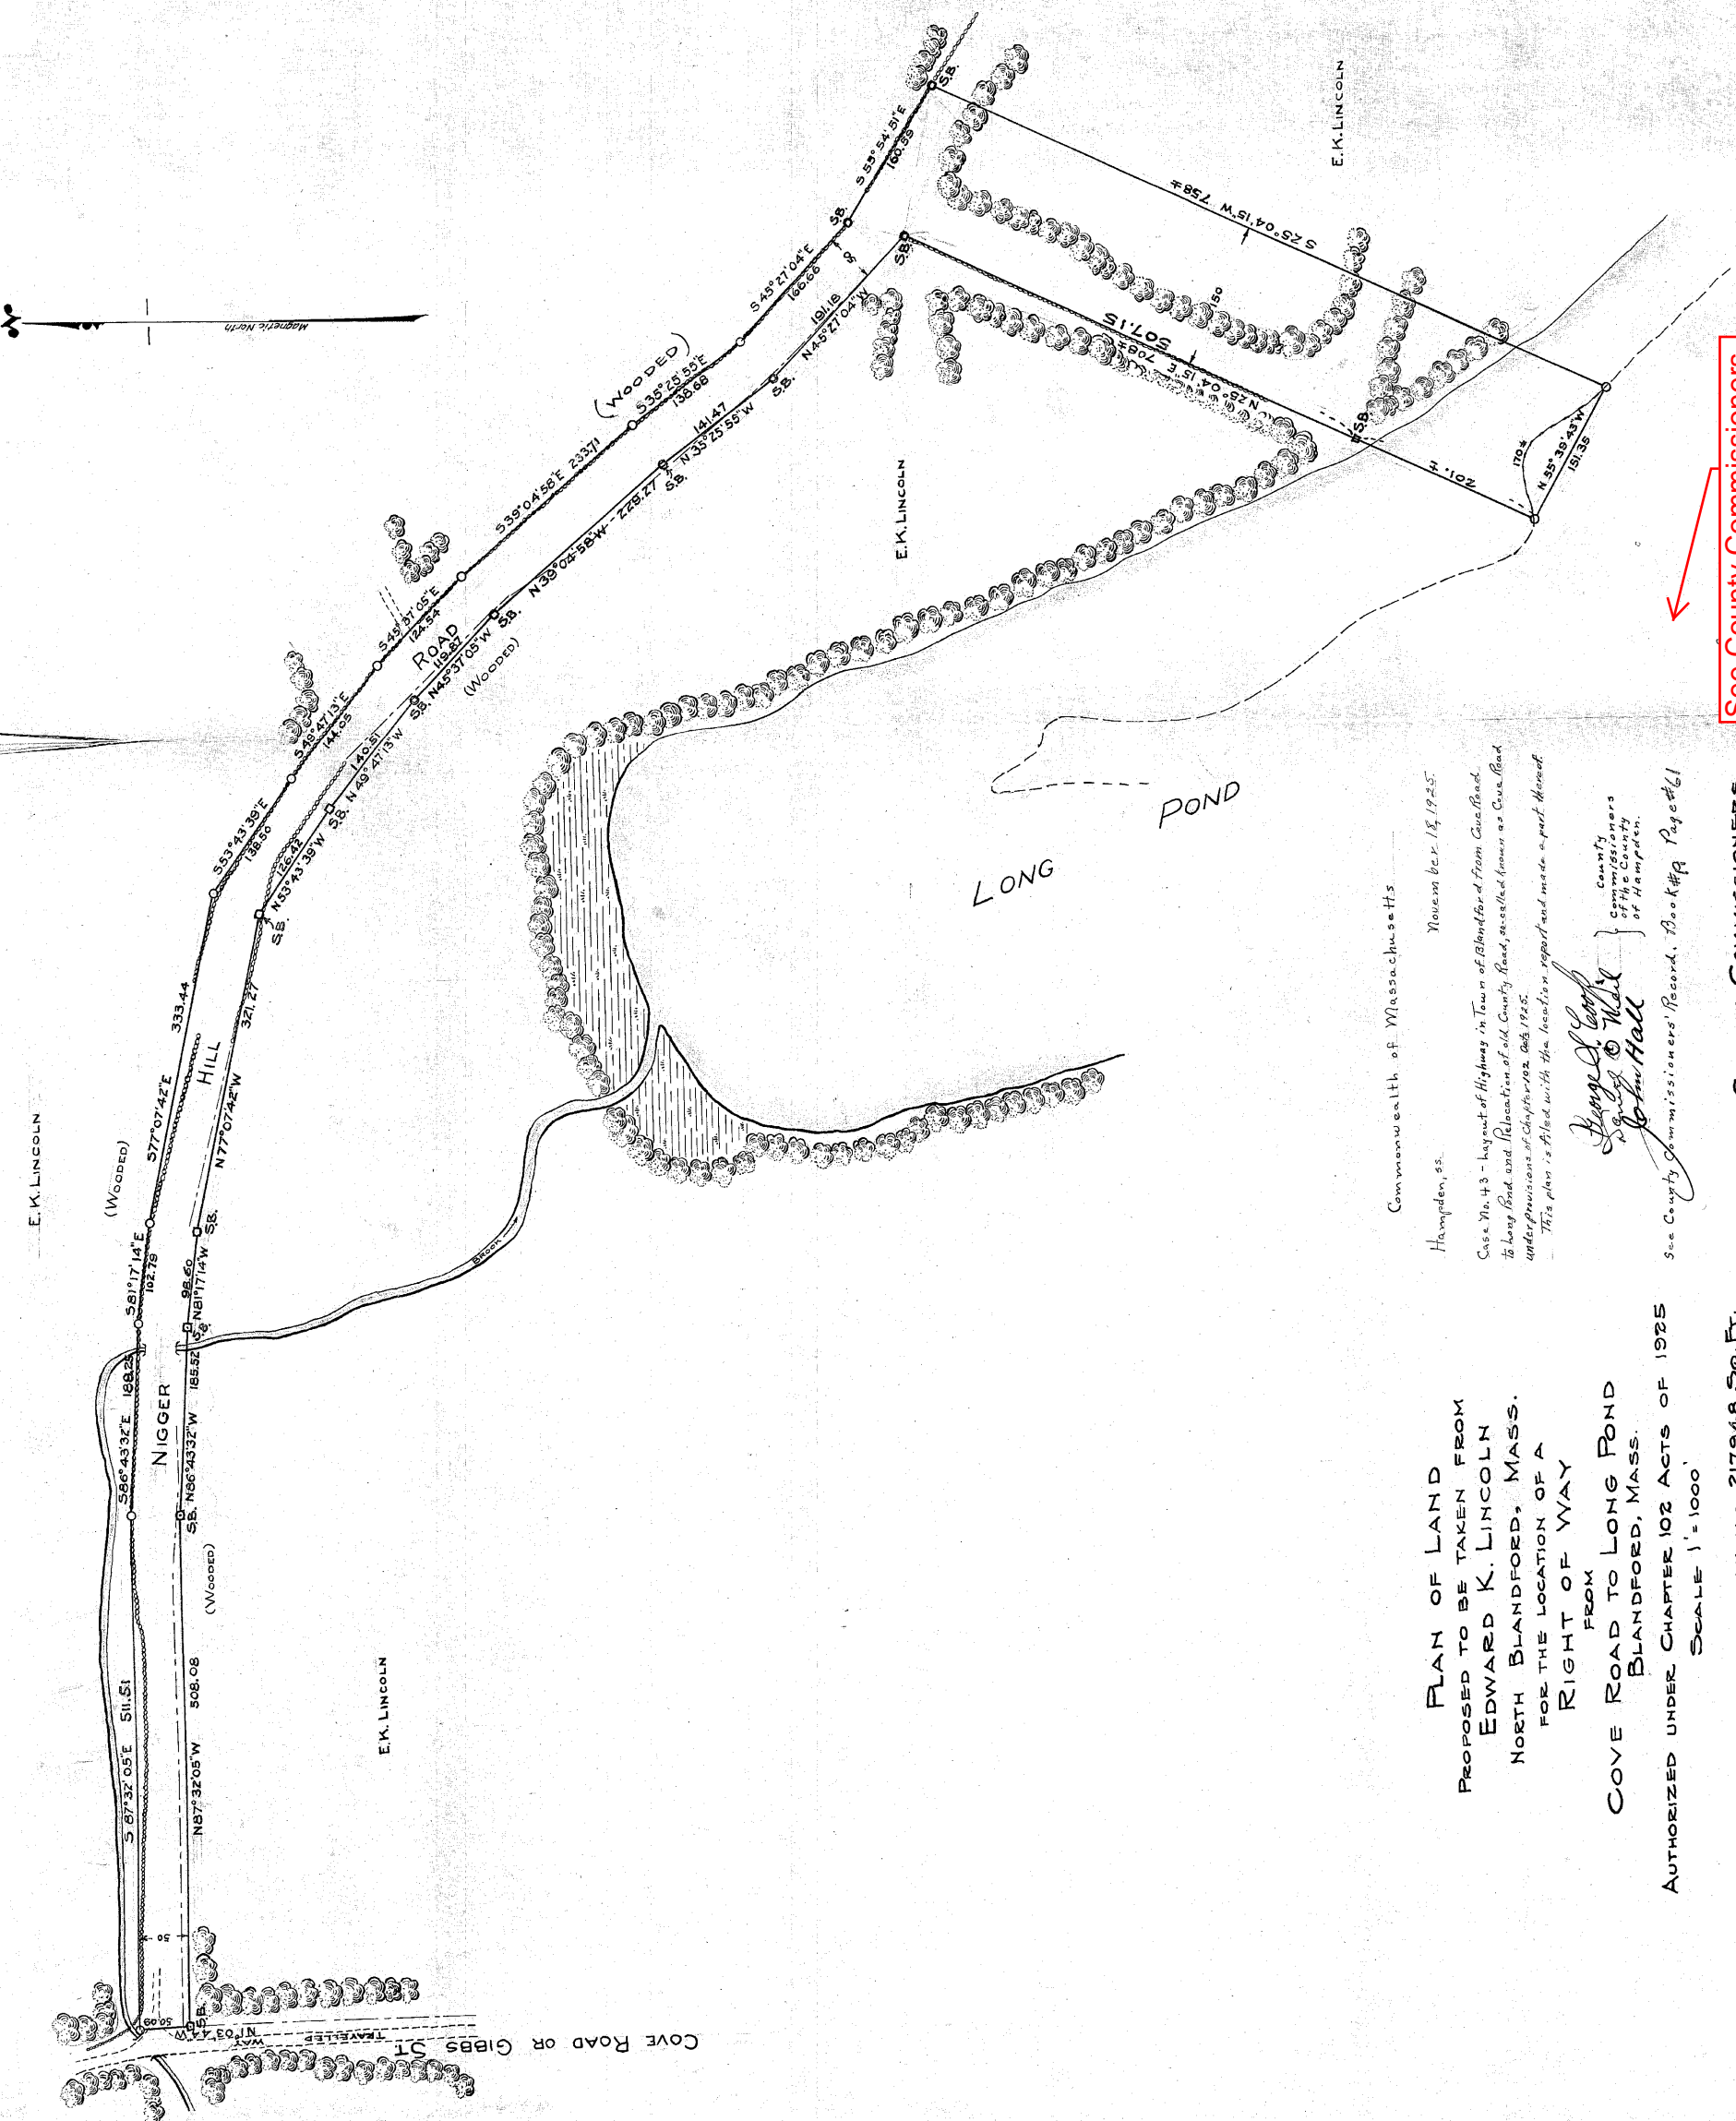

PLAN OF LAND
PROPOSED TO BE TAKEN FROM
EDWARD K. LINCOLN
NORTH BLANDFORD, MASS.
FOR THE LOCATION OF A
RIGHT OF WAY
FROM
COVE ROAD TO LONG POND
BLANDFORD, MASS.

AUTHORIZED UNDER CHAPTER 102 ACTS OF 1925
SCALE 1" = 1000'

AREA OF LAND TO BE TAKEN = 217948 SQ. FT.

LOCATED AND BOUNDS SET BY:
DURKEE, WHITE & TOWNE, ENGINEERS.
17 HAMPSHIRE ST., SPRINGFIELD.

Commonwealth of Massachusetts
Hampden, ss.
November 18, 1925.
Case No. 43 - Layout of Highway in Town of Blandford from Cove Road
to Long Pond and Relocation of old County Road, as-called known as Cove Road
under provisions of Chapter 102, Acts of 1925.
This plan is filed with the location report and made a part thereof.

George A. Campbell
George O. Wall
County Commissioners
of the County
of Hampden.
See County Commissioners' Record, Book #9, Page 61

HAMPDEN COUNTY COMMISSIONERS.

See County Commissioners
Book 19 Page 61